




EXISTING AND PROPOSED
OUTBUILDING REAR ELEVATION

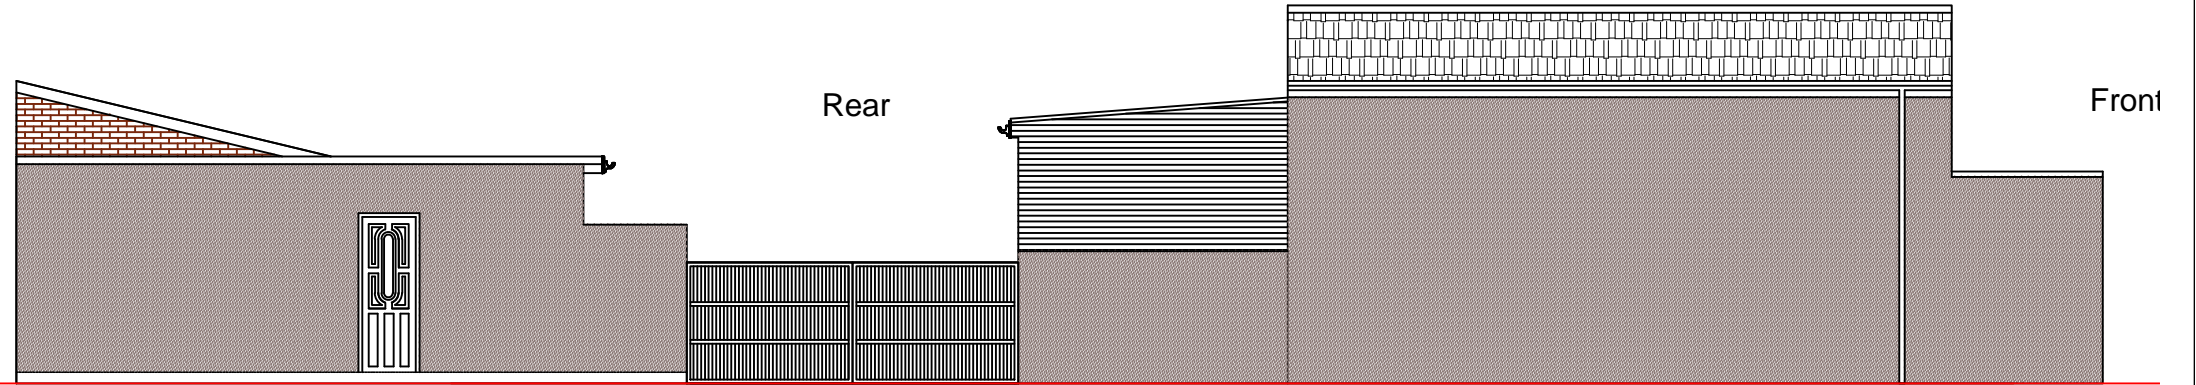


EXISTING AND PROPOSED SIDE ELEVATION

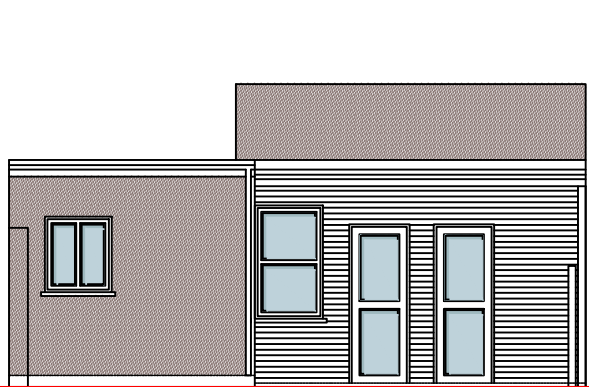

EXISTING AND PROPOSED
OUTBUILDING FRONT ELEVATION

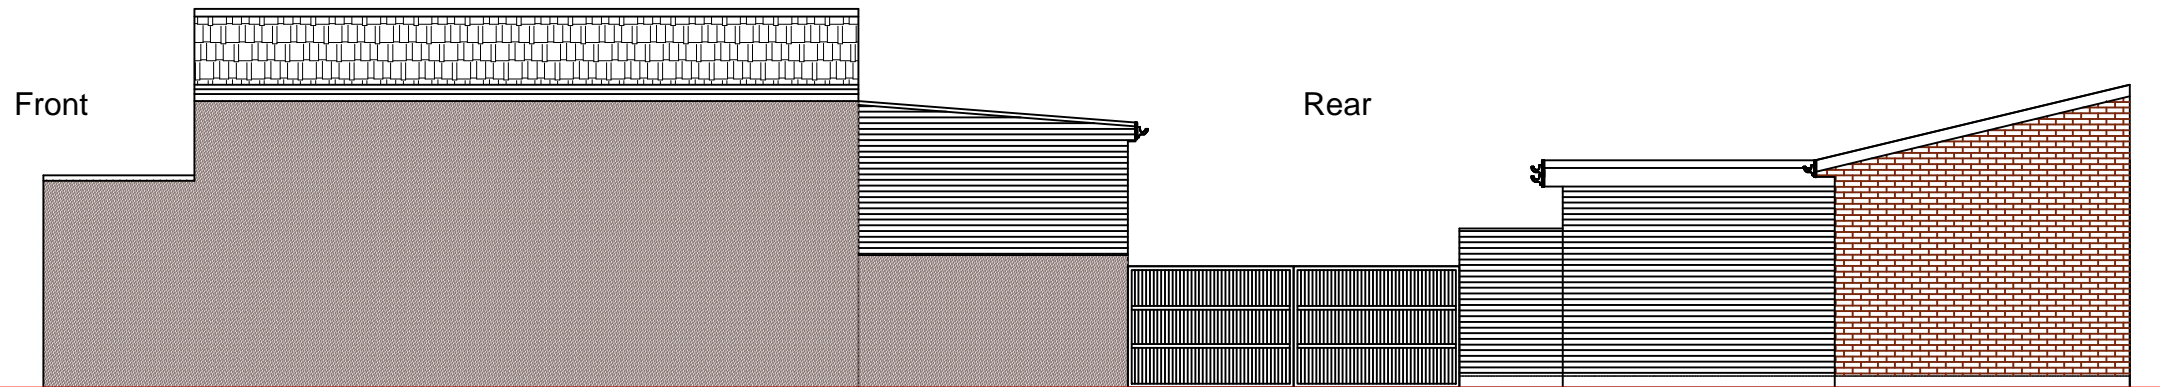

EXISTING AND PROPOSED FLANK ELEVATION

 

Copyright all rights reserved.
The contents of this drawing can
not be copied without written
permission of the
DRAWNHOUSE LTD



DRAWNHOUSE LTD

Agent
E.mail: office@drawnhouse.co.uk
Mob: +44 7999 329377

Key:
— - existing
— - proposed

Project name:
115 Boston Road, Croydon,
CR0 3EH

Title: **EXISTING PROPOSED
ELEVATIONS**

Project number: **8728**

Drawn: **AN**

Revision:

Scale: **A3 - 1:100**

Drawing No: **03**

Date: **April 2020**