



Neighbour property

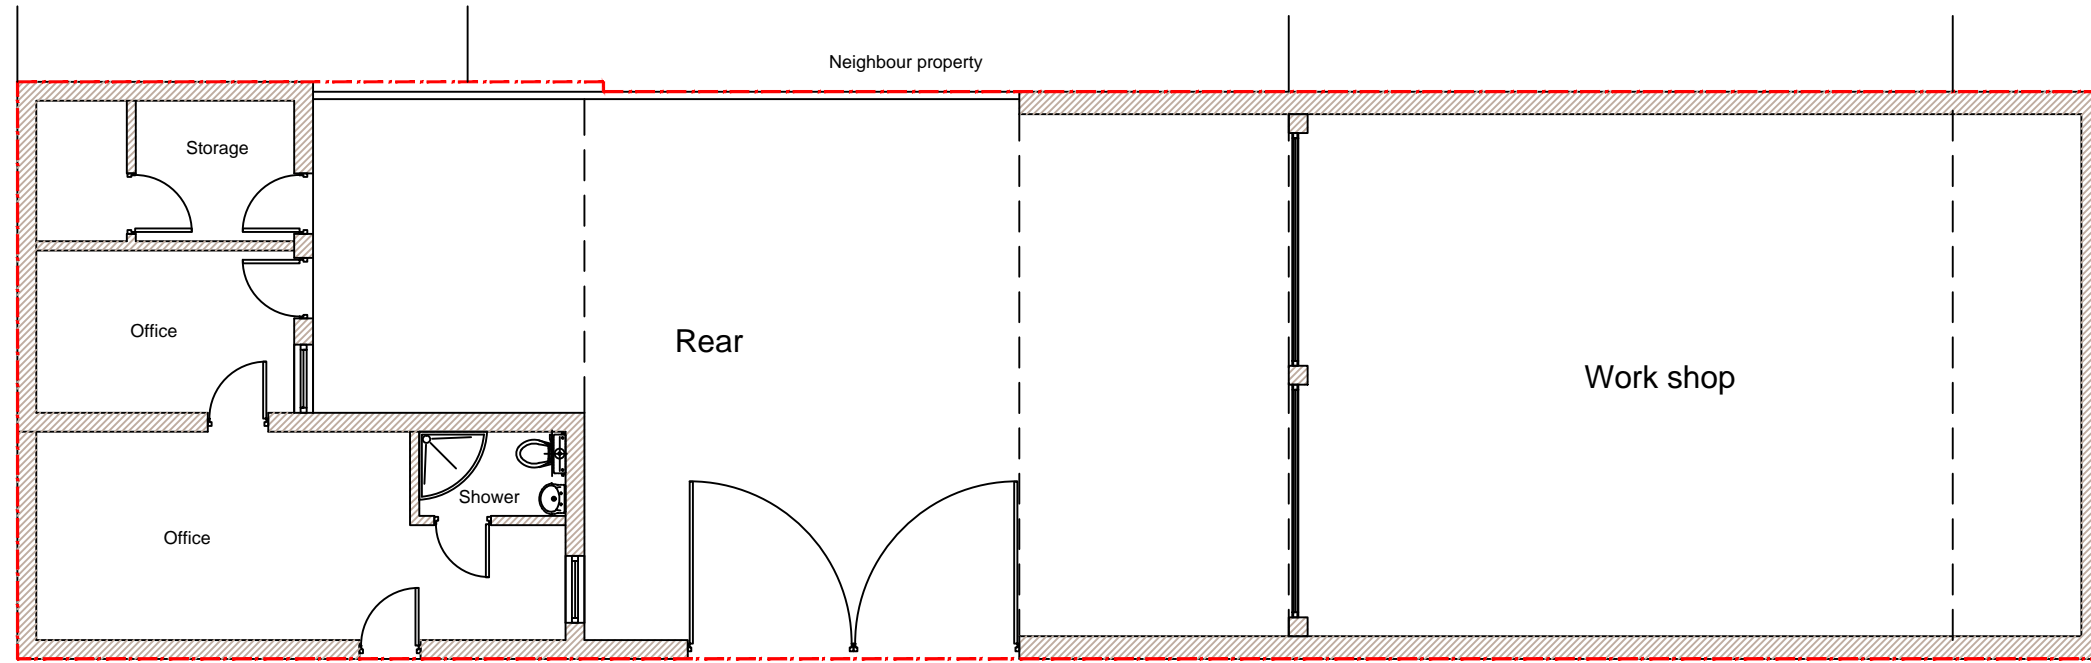

115 Boston Road OUTBUILDING


EXISTING AND PROPOSED GROUND FLOOR PLAN

Neighbour property

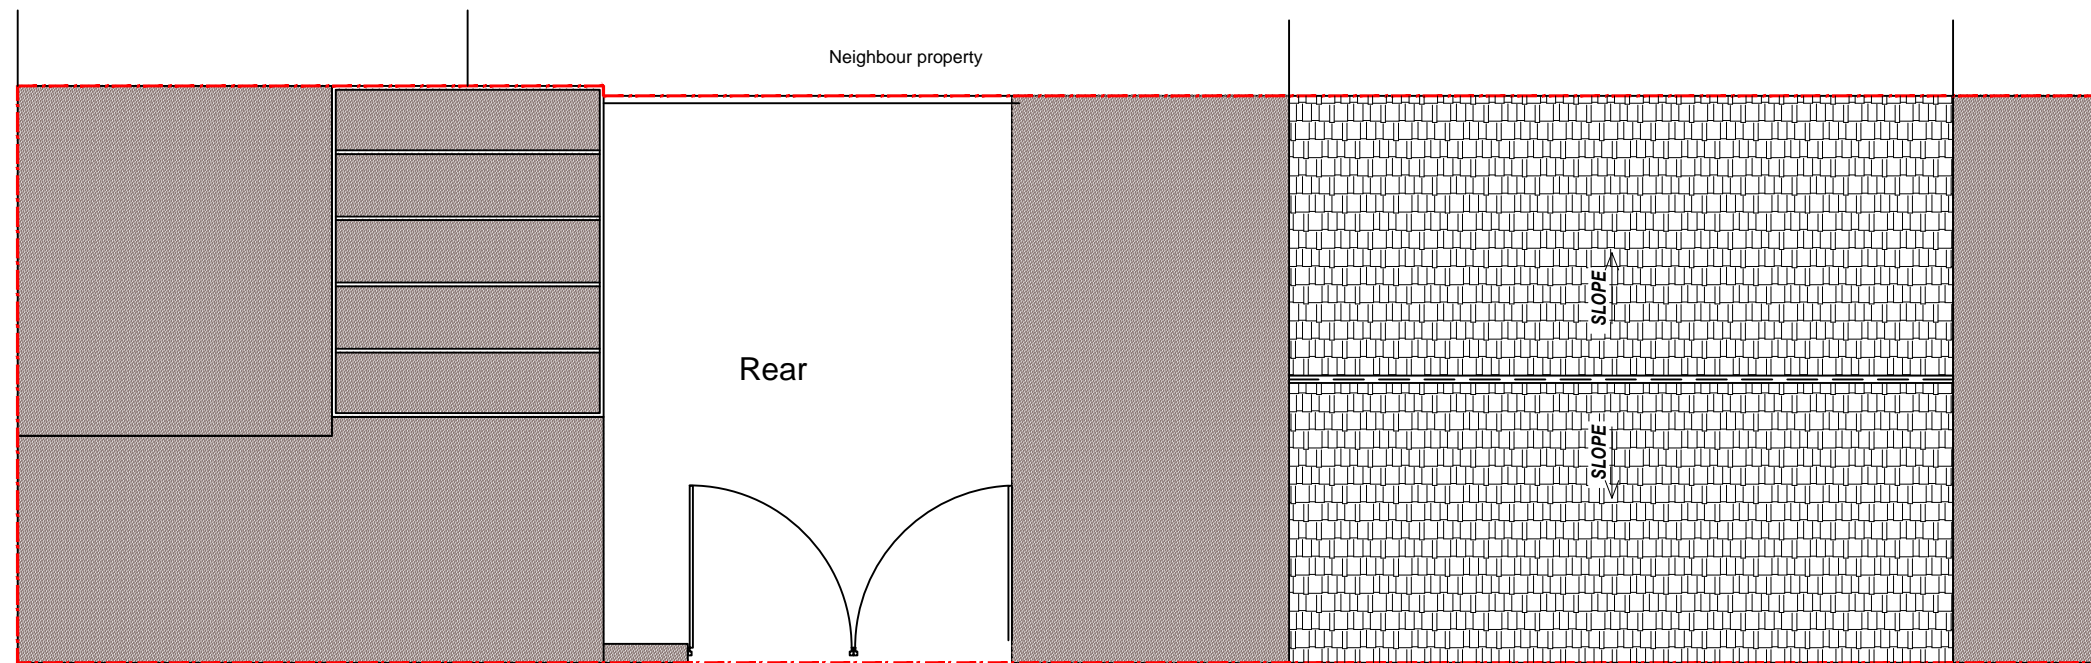

115 Boston Road OUTBUILDING

EXISTING AND PROPOSED ROOF PLAN

 

Copyright all rights reserved.
The contents of this drawing can
not be copied without written
permission of the
DRAWNHOUSE LTD



DRAWNHOUSE LTD

Agent
E-mail: office@drawnhouse.co.uk
Mob: +44 7999 329377

Key:
— - existing
— - proposed

Project name:
115 Boston Road, Croydon,
CR0 3EH

Title: **EXISTING AND
PROPOSED PLANS**

Project number: **8728**

Drawn: **AN**

Revision:

Scale: **A3 - 1:100**

Drawing No: **02**

Date: **April 2020**