



All proposed materials to match existing


All proposed materials to match existing

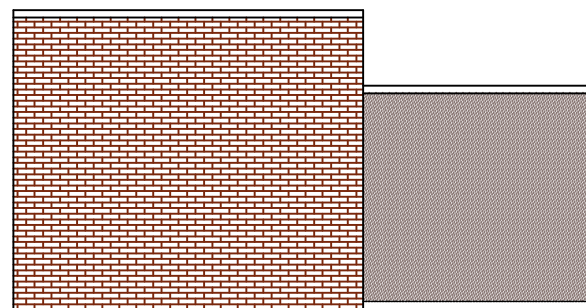


PRE EXISTING OUTBUILDING REAR ELEVATION

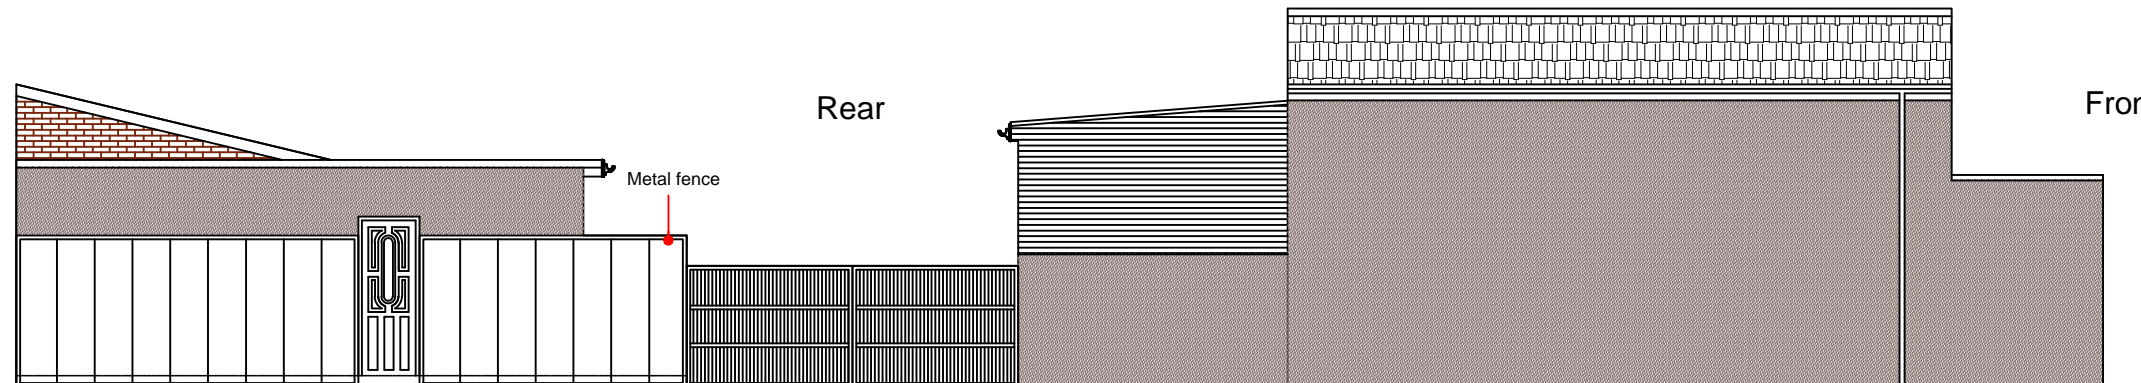


PRE EXISTING SIDE ELEVATION

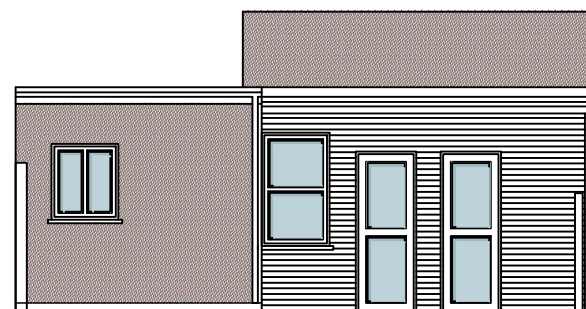

PRE EXISTING OUTBUILDING FRONT ELEVATION

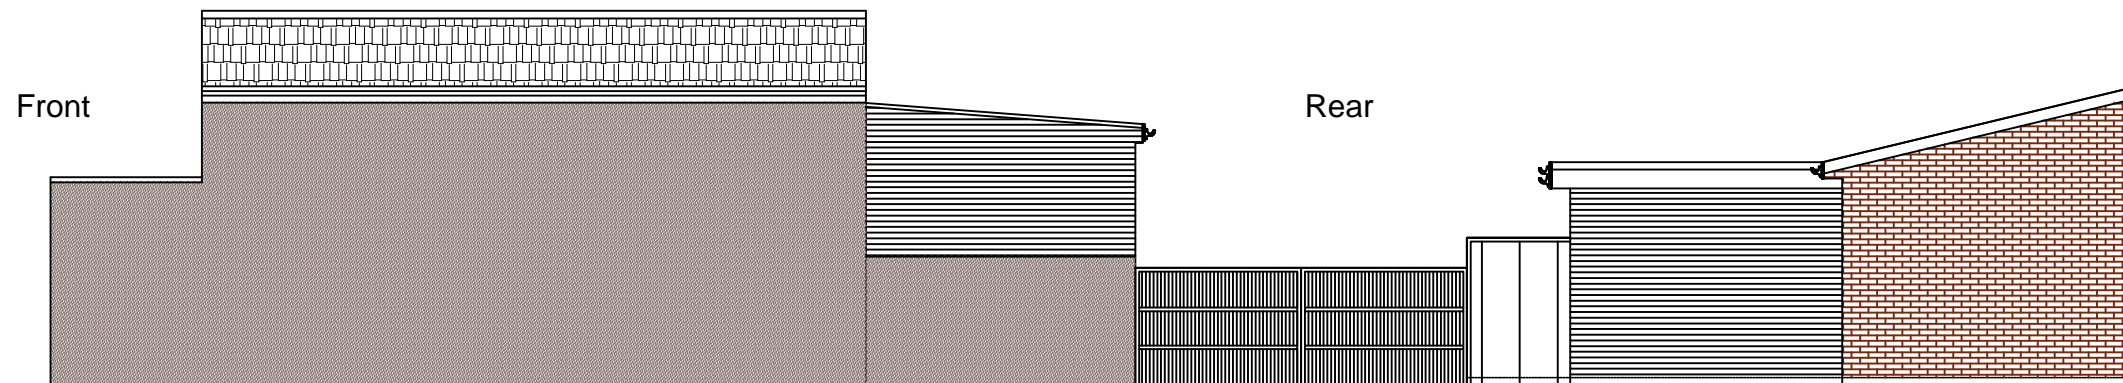

PRE EXISTING FLANK ELEVATION

 

Copyright all rights reserved. The contents of this drawing can not be copied without written permission of the DRAWNHOUSE LTD



DRAWNHOUSE LTD

Agent
E.mail: office@drawnhouse.co.uk
Mob: +44 7999 329377

Key:
- existing
- proposed

Project name:
115 Boston Road, Croydon,
CR0 3EH

Title: EXISTING AND PROPOSED ELEVATIONS

Project number: 8728

Drawn: AN

Revision:

Scale: A3 - 1:100

Drawing No: 05

Date: April 2020