



EXISTING GROUND FLOOR PLAN
Scale 1:100

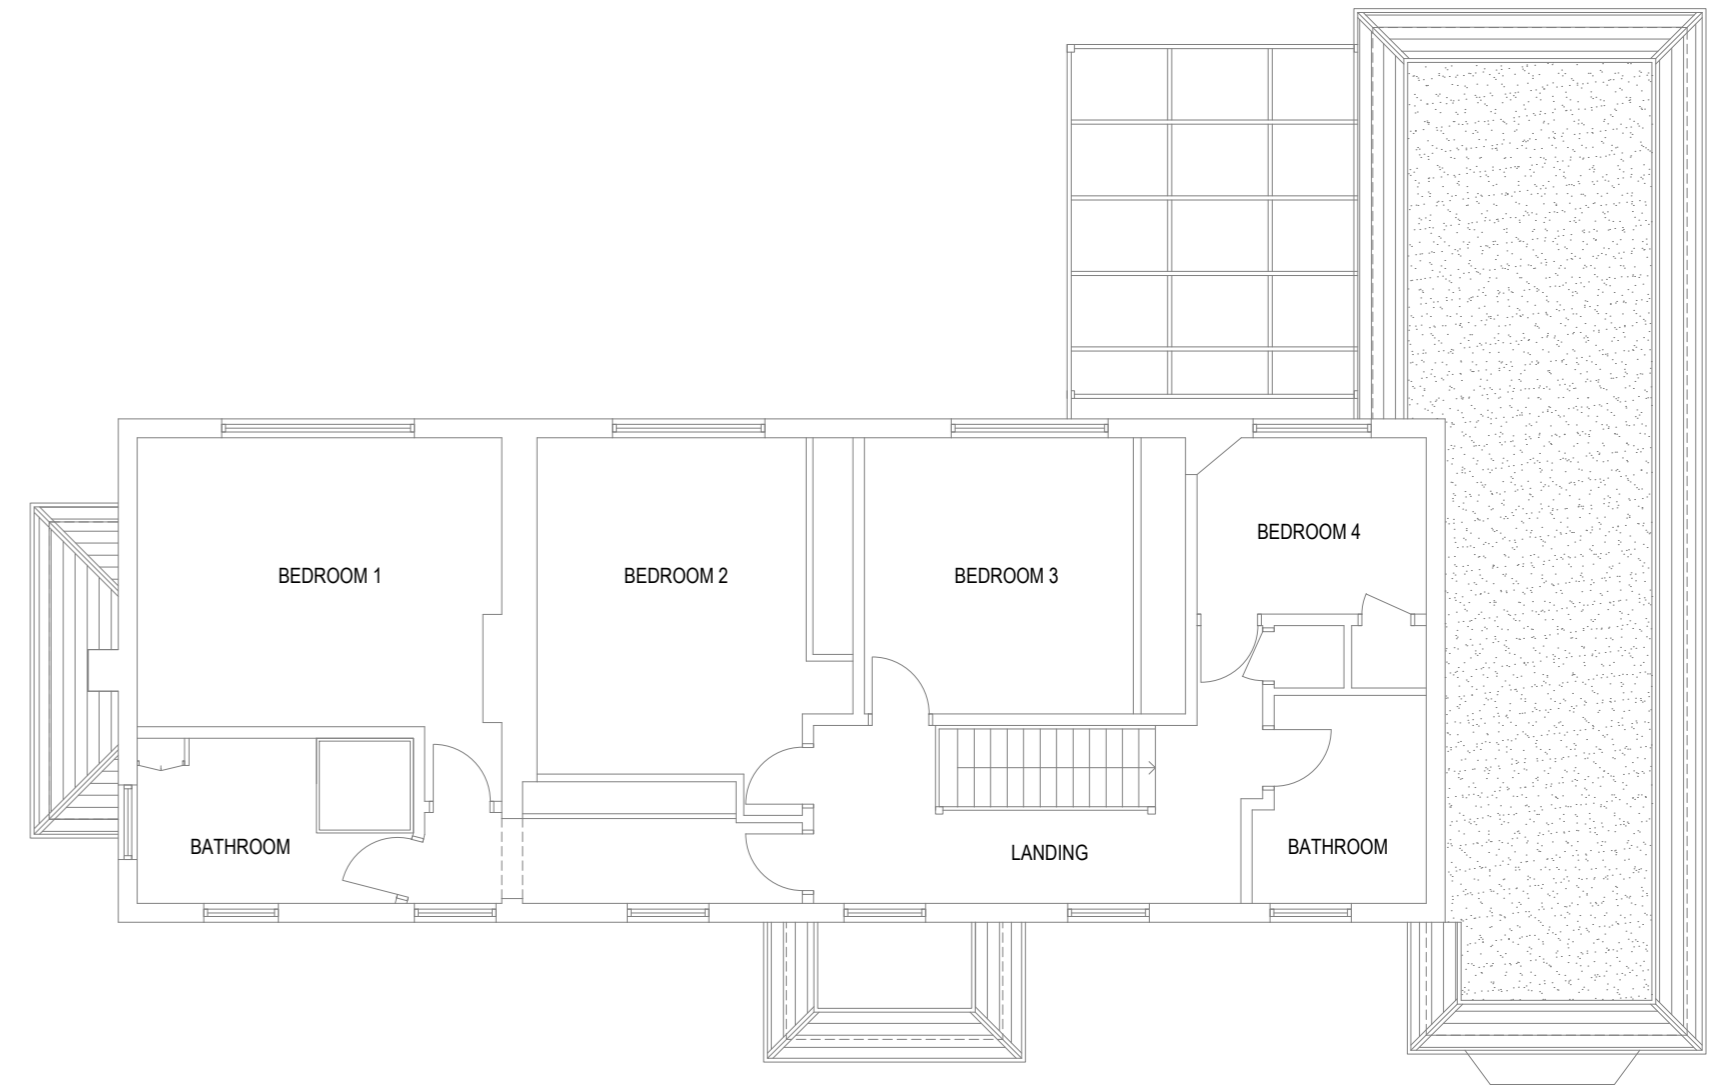

EXISTING FIRST FLOOR PLAN
Scale 1:100

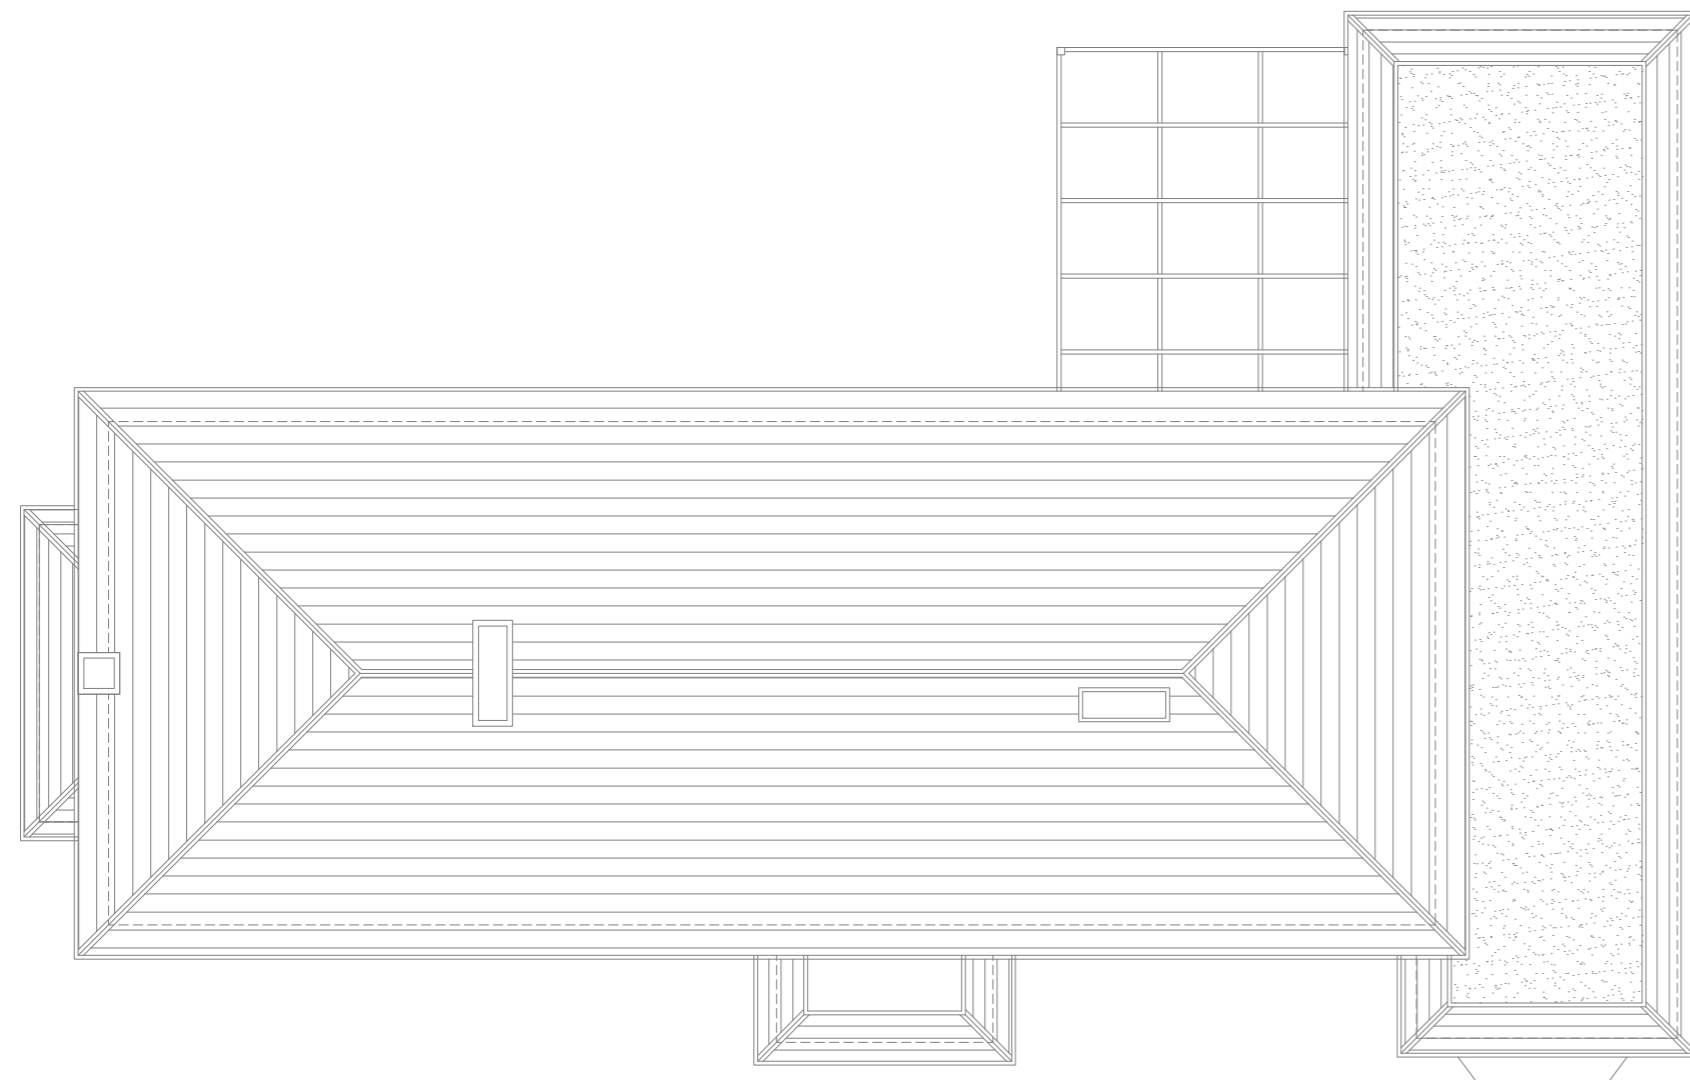


EXISTING ROOF PLAN
Scale 1:100

NEIGHBOUR'S PROPERTY

REVISION	DATE	COMMENT

client		
Mr Brothers Highfields, Troutstream Way, Rickmansworth, Hertfordshire, WD3 4JN		
Drawing:		
Existing Plans		
scale: 1:100 @A2	dwg: 11907 /01	rev: -
date: October '20		

 

David Salisbury

Bennett Road,
Isleport Business Park,
Highbridge, Somerset, TA9 4PW
Tel: 01278-764400 Fax:
01278-764422