



PROPOSED GROUND FLOOR PLAN
Scale 1:100

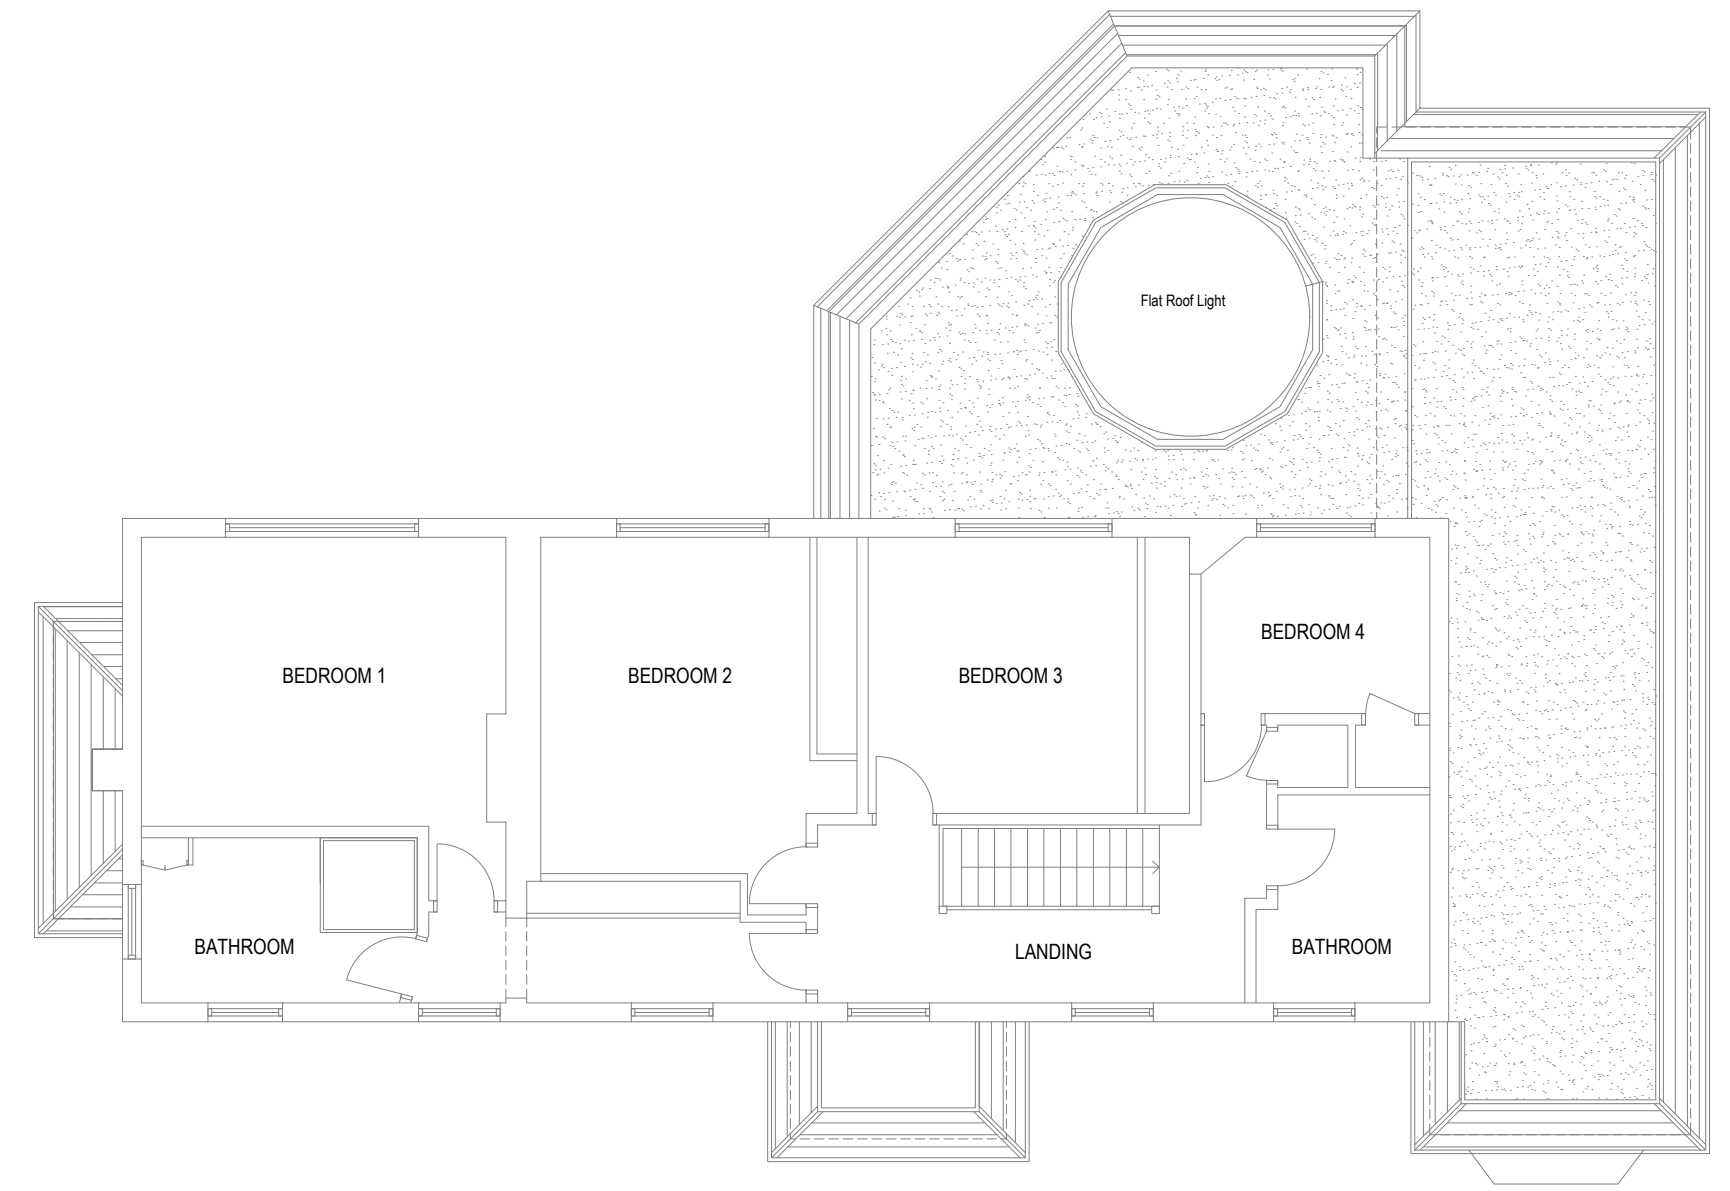

PROPOSED FIRST FLOOR PLAN
Scale 1:100

NEIGHBOURS PROPERTY

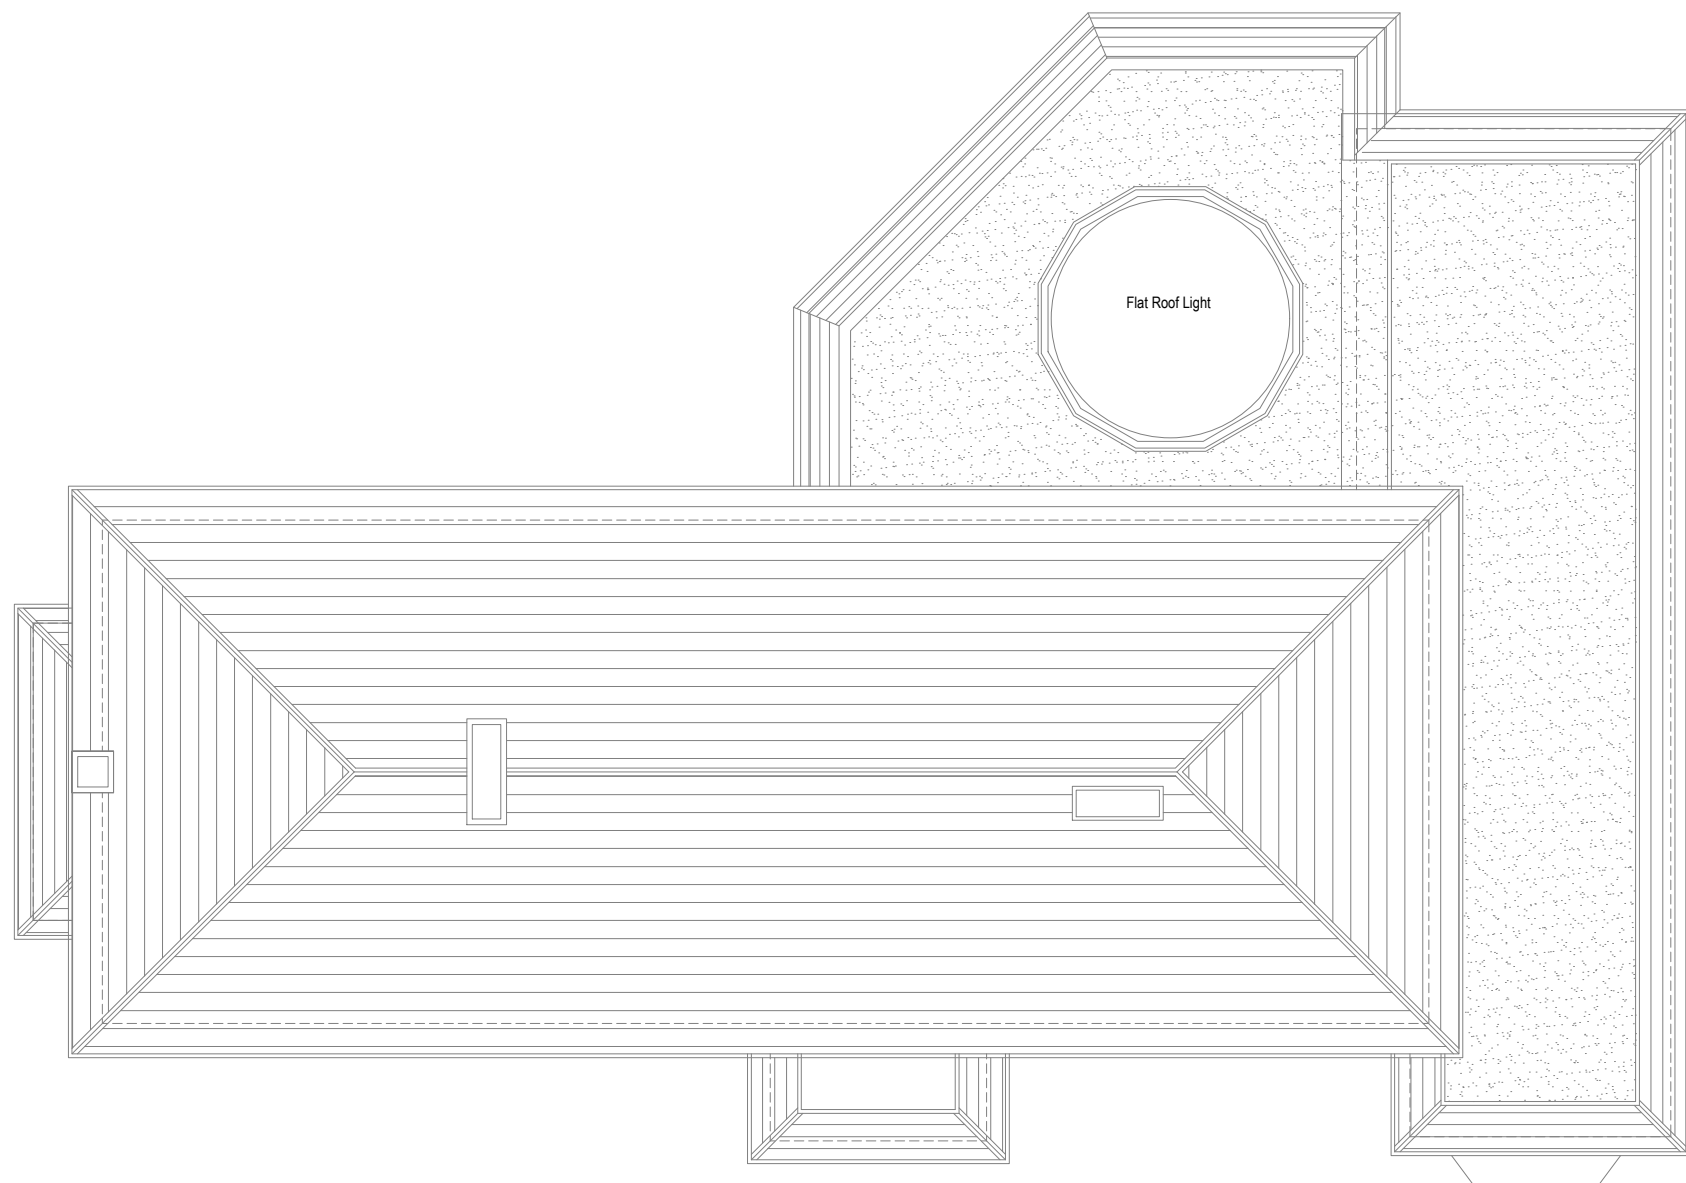

PROPOSED ROOF PLAN
Scale 1:100

REVISION	DATE	COMMENT
A	21.04.21	Amended after Pre-app comments.

client
Mr Brothers
 Highfields,
 Troutstream Way, Rickmansworth,
 Hertfordshire,
 WD3 4JN

Drawing: Proposed Plans		
scale: 1:100 @A2	dwg: 11907 /03	rev: A
date: October '20		



Bennett Road,
 Isleport Business Park,
 Highbridge, Somerset, TA9 4PW
 Tel: 01278-764400 Fax:
 01278-764422

