




REAR ELEVATION

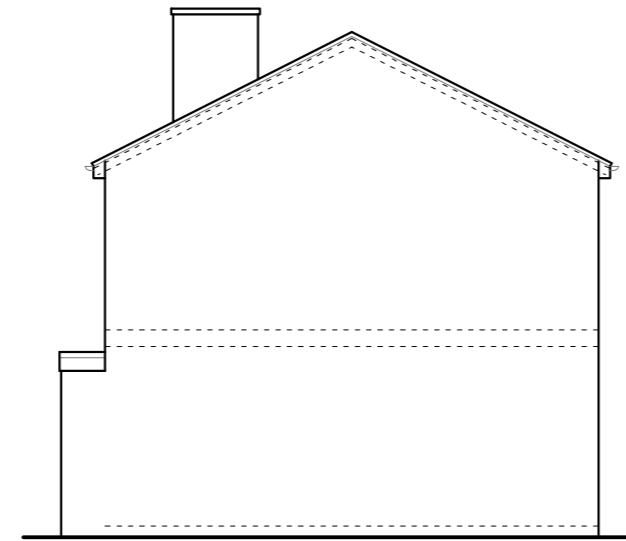

SIDE ELEVATION

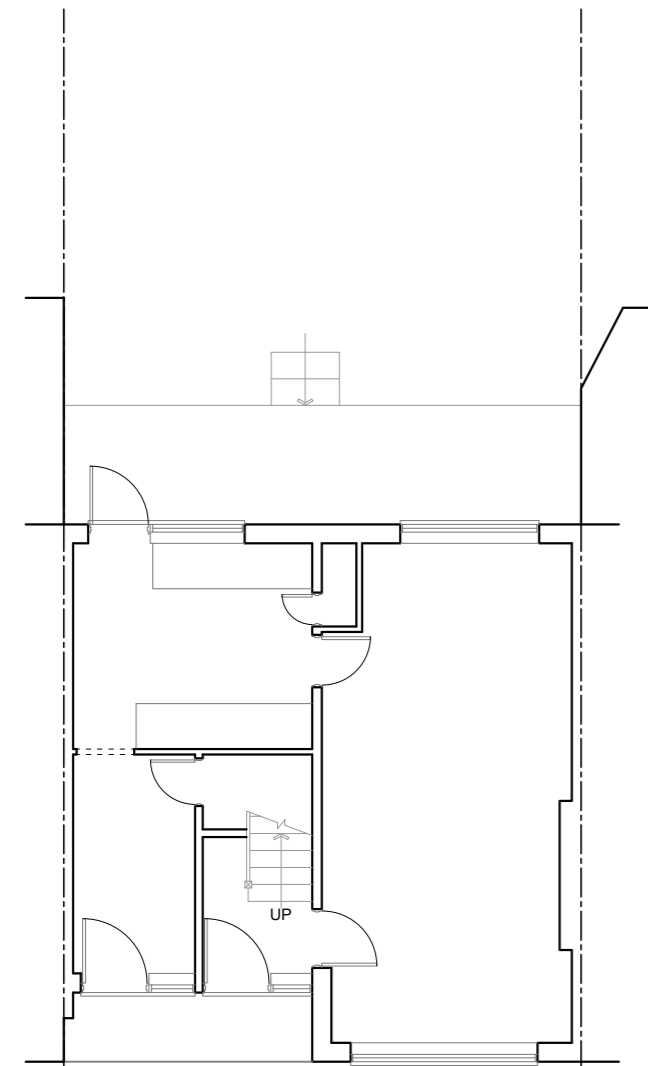

GROUND FLOOR PLAN

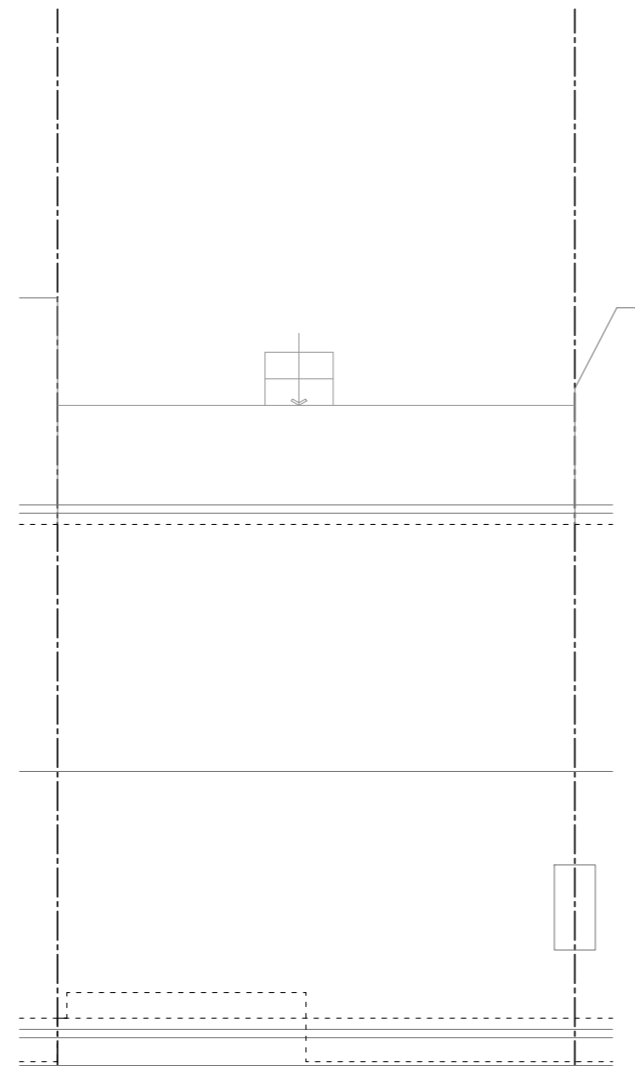

ROOF PLAN



THIS DRAWING PRINTED ON A2 SIZE PAPER



Home Extension Designs

HOME EXTENSION DESIGNS
60 BRIDGE ROAD EAST
WELWYN GARDEN CITY
HERTS AL7 1JU

Project: 104 Ram Gorse, Harlow

Drawing Title: PLANS AND ELEVATIONS
AS EXISTING

Drawn By: ALI Scale: 1:100 Date: feb 2021

Dwg Status: EXISTING Checked:

Drawing No: 5187-E01 Revision:

