




REAR ELEVATION

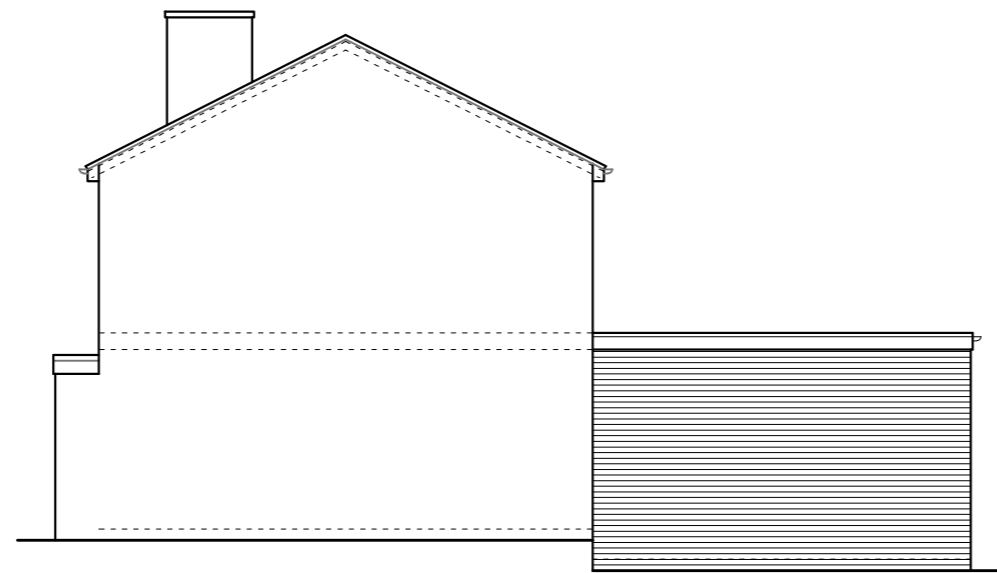


SIDE ELEVATION

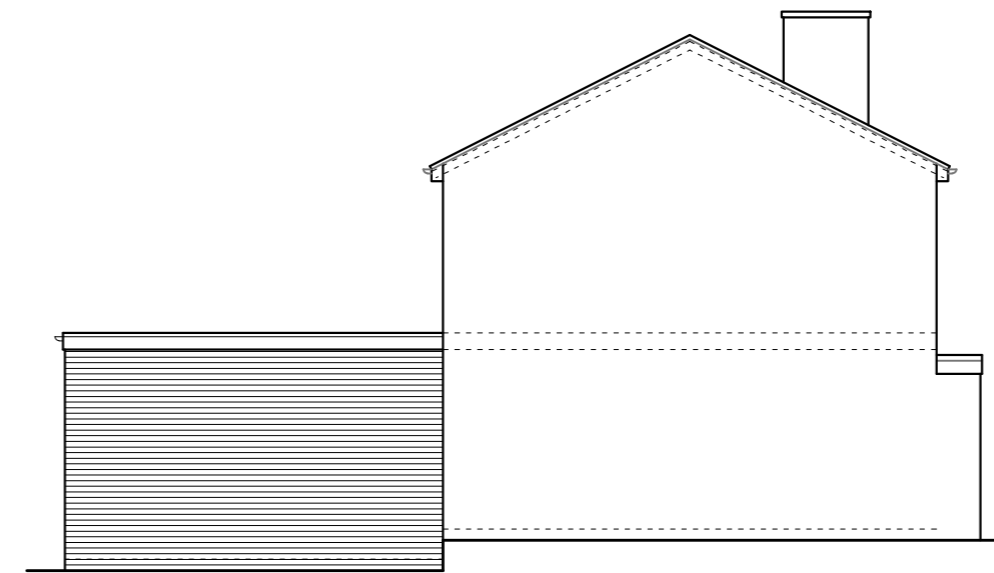


SIDE ELEVATION

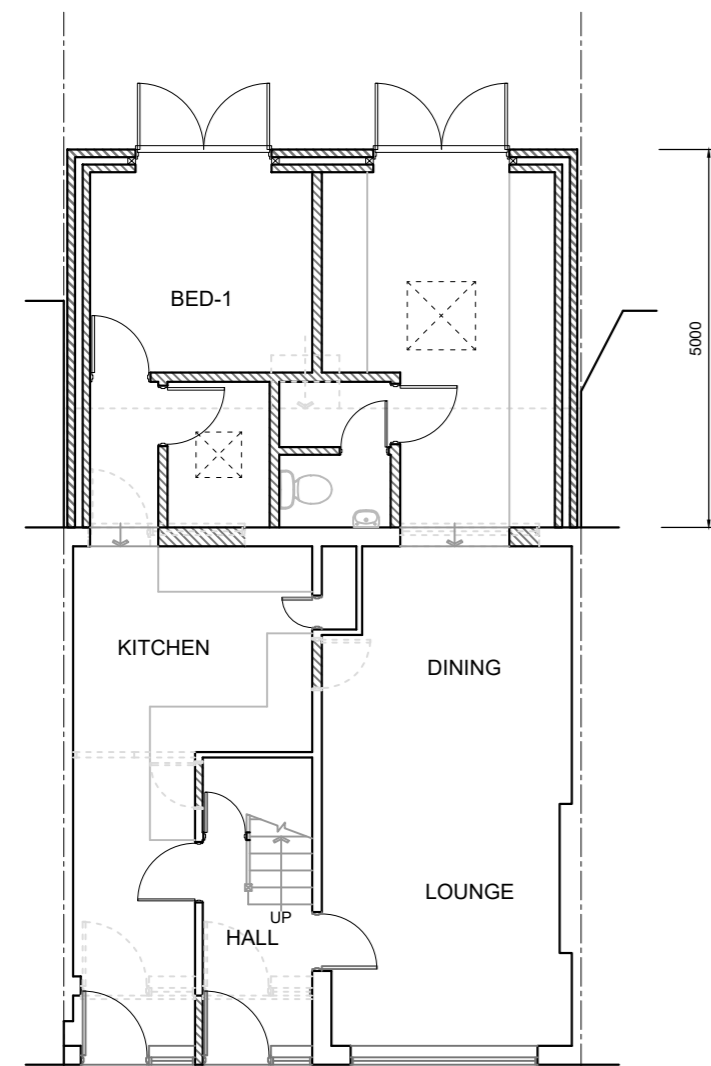

GROUND FLOOR PLAN

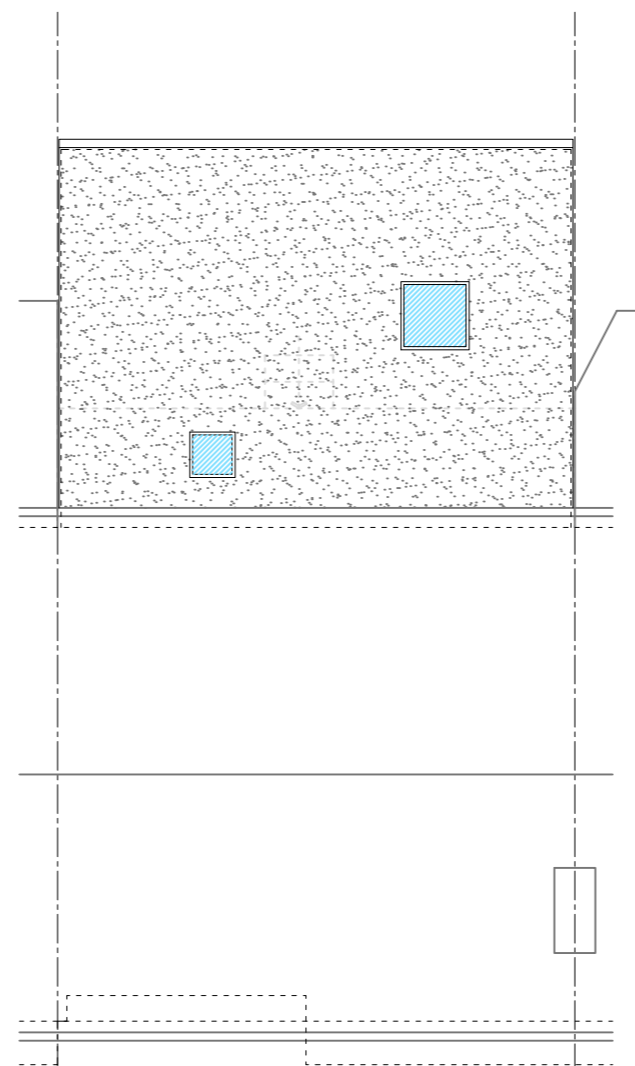

ROOF PLAN

 


THIS DRAWING PRINTED ON A2 SIZE PAPER



Home Extension Designs

HOME EXTENSION DESIGNS  
60 BRIDGE ROAD EAST  
WELWYN GARDEN CITY  
HERTS AL7 1JU

 

Project: 104 Ram Gorse, Harlow

Drawing Title: PLANS AND ELEVATIONS  
AS PROPOSED

Drawn By: ALI Scale: 1:100 Date: feb 2021

Dwg Status: PLANNING Checked:

Drawing No: 5187-P01 Revision: B