




Existing North Elevation

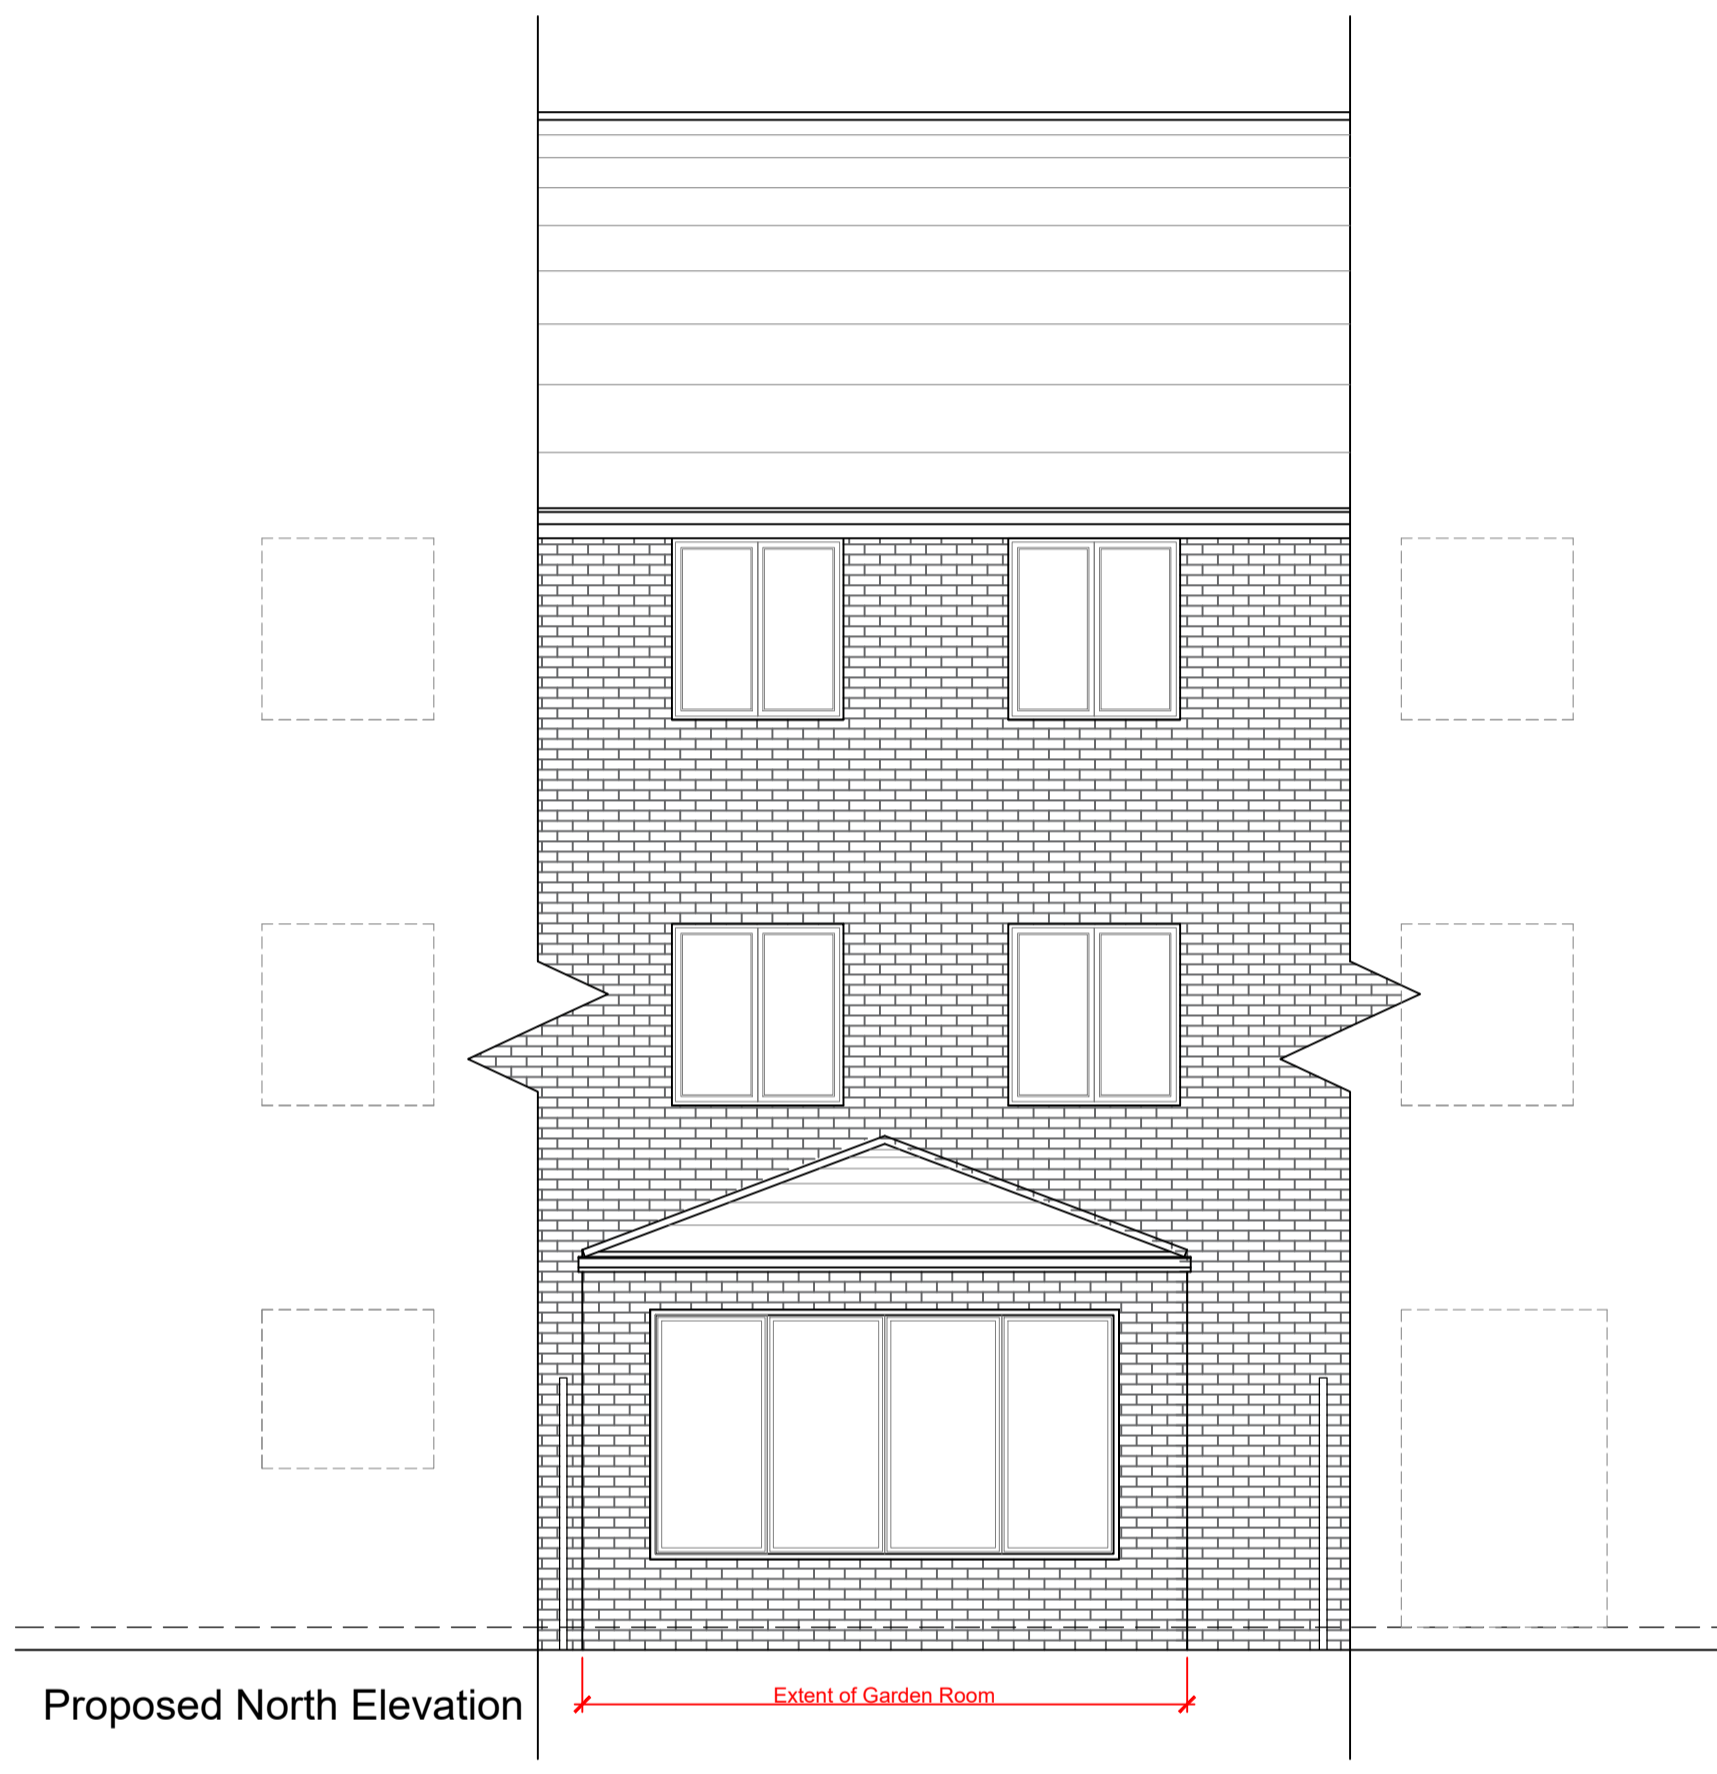

Proposed North Elevation

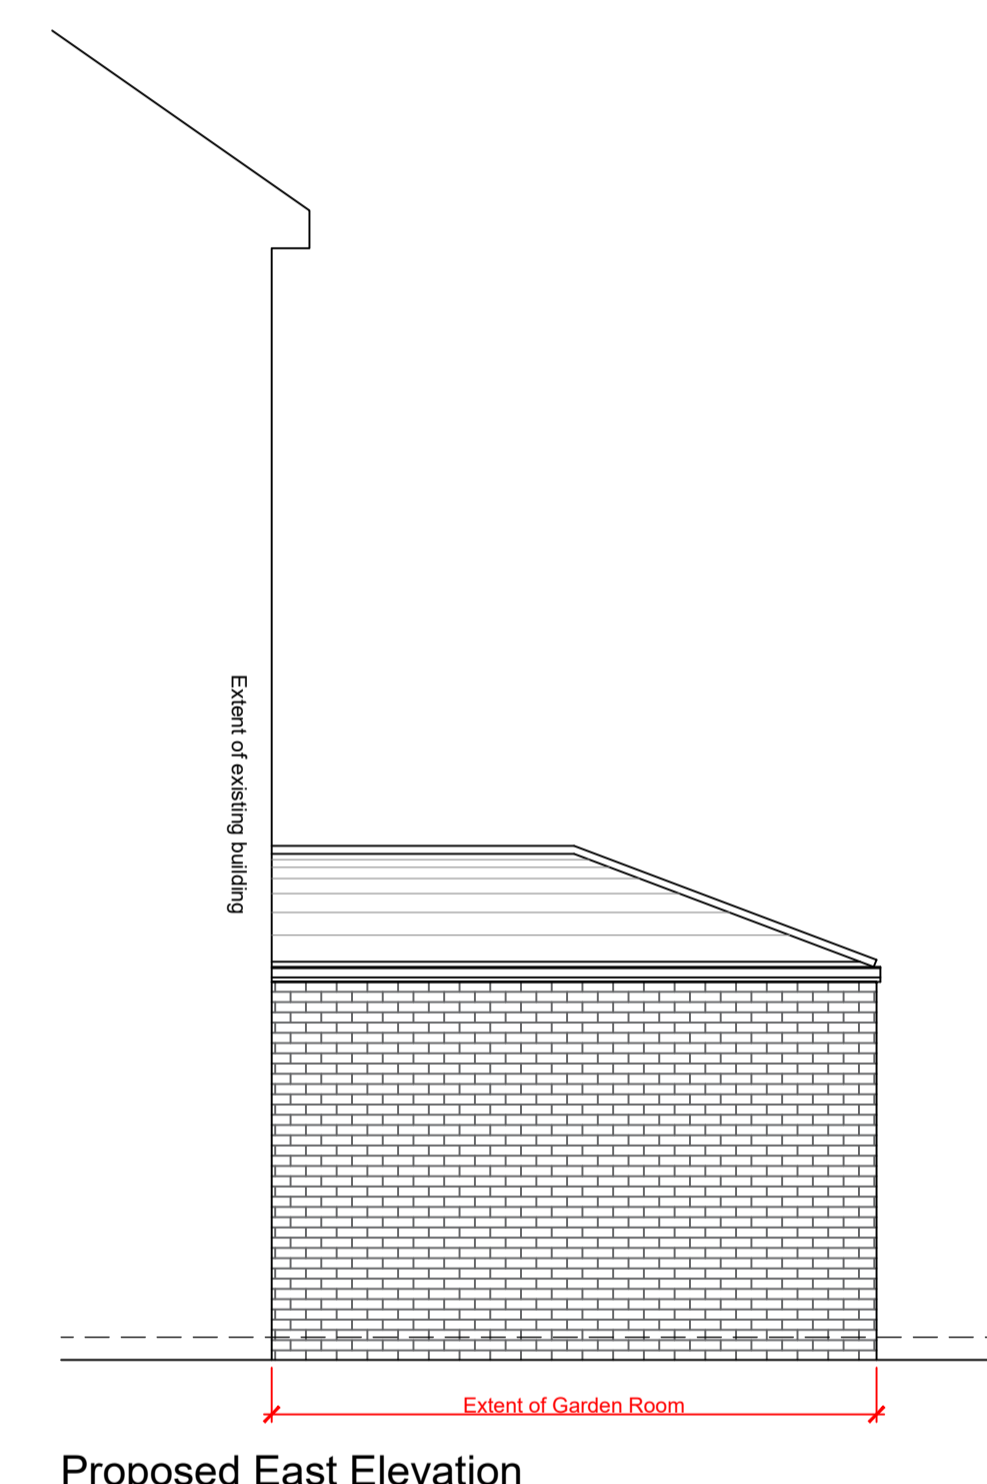

Proposed East Elevation

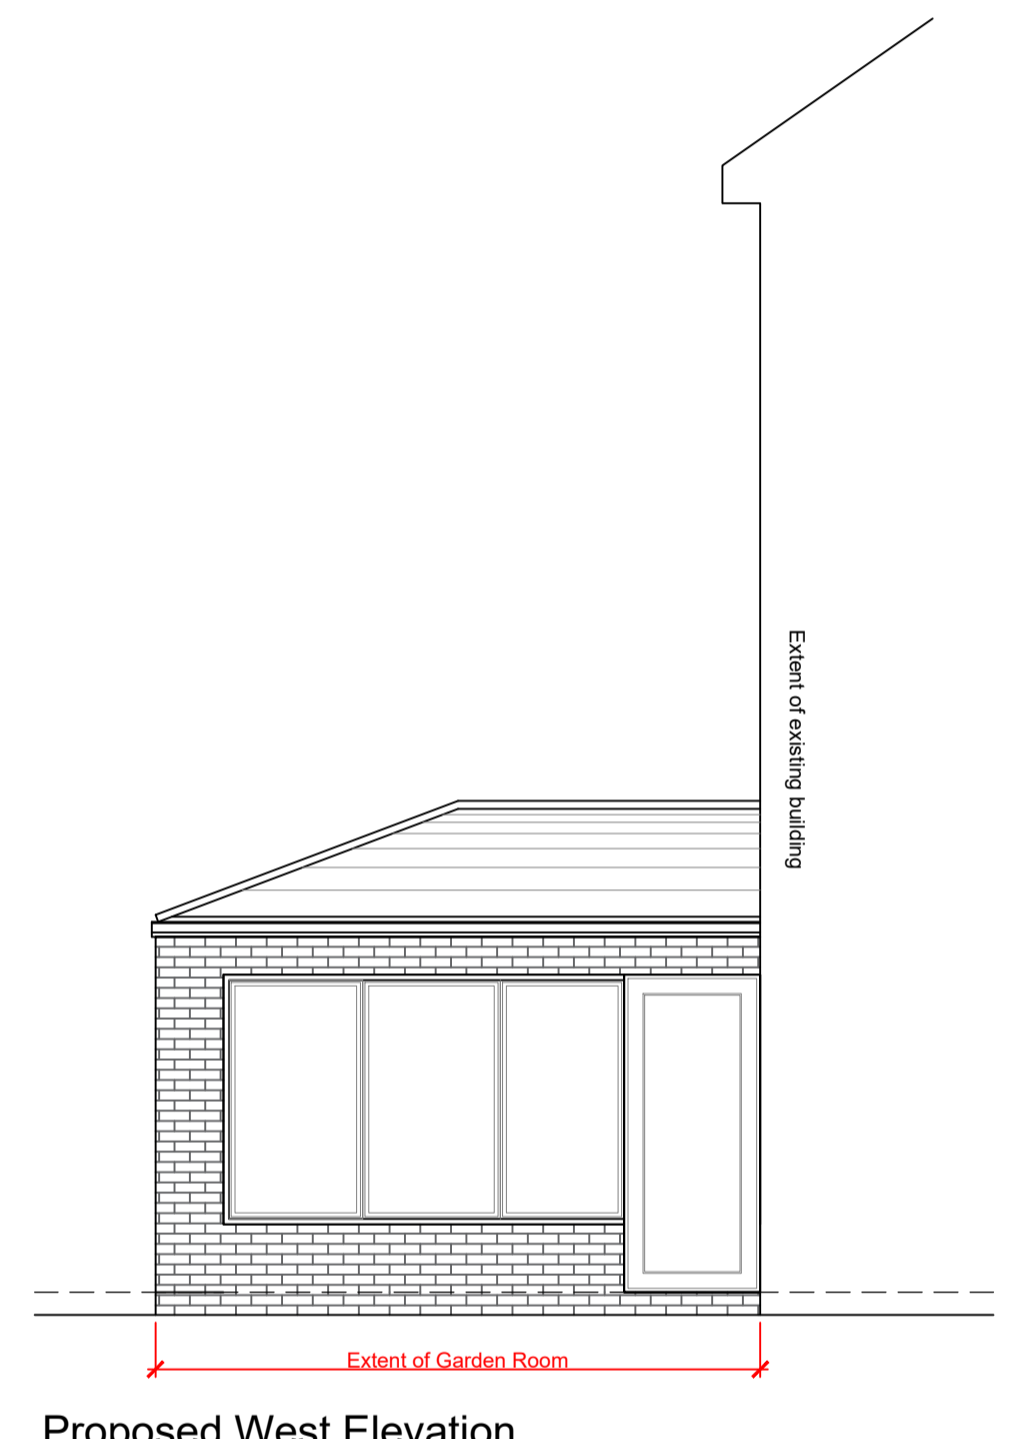

Proposed West Elevation

E.S ARCHITECTURAL SERVICES

Project Information	29 Lowther Drive, Darlington	Drawing Number	21-1	Revision	~	A1 Scale	1:50	A3 Scale	1:100
Drawing Title	Existing and Proposed Elevations	Drawing Issue	PLANNING						

Rev	Date	Revision Description	Drawn By
~	21/03/21	Original Drawing	ES