


Lowther Drive

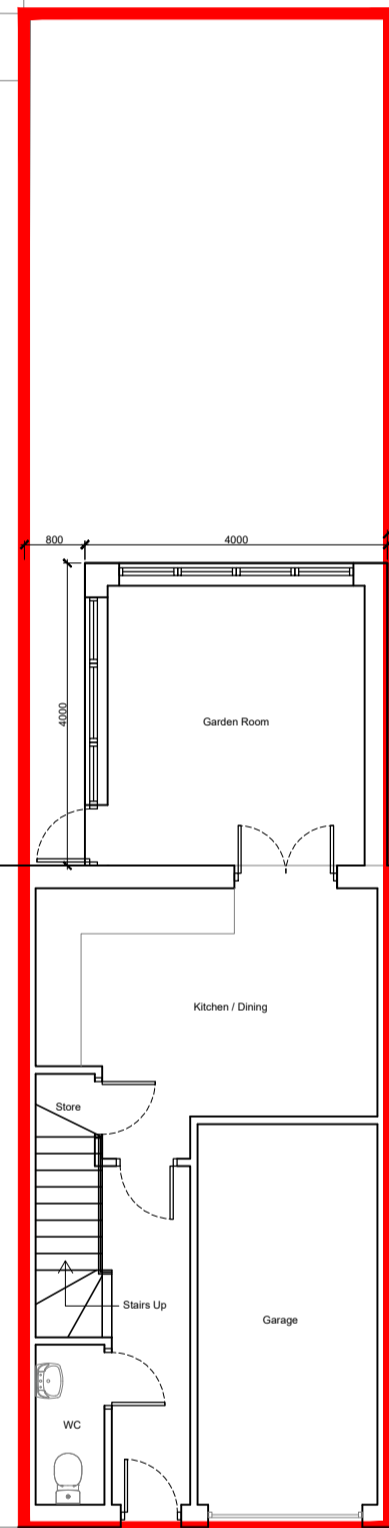

E.S ARCHITECTURAL SERVICES

Rev	Date	Revision Description	Drawn By
~	21/03/21	Original Drawing	ES

Project Information
29 Lowther Drive, Darlington

Drawing Number
9-2

Revision
~

A1 Scale
1:100

A3 Scale
1:200

Drawing Title
Proposed Site Plan

Drawing Issue
PLANNING