



Existing Ground Floor Plan

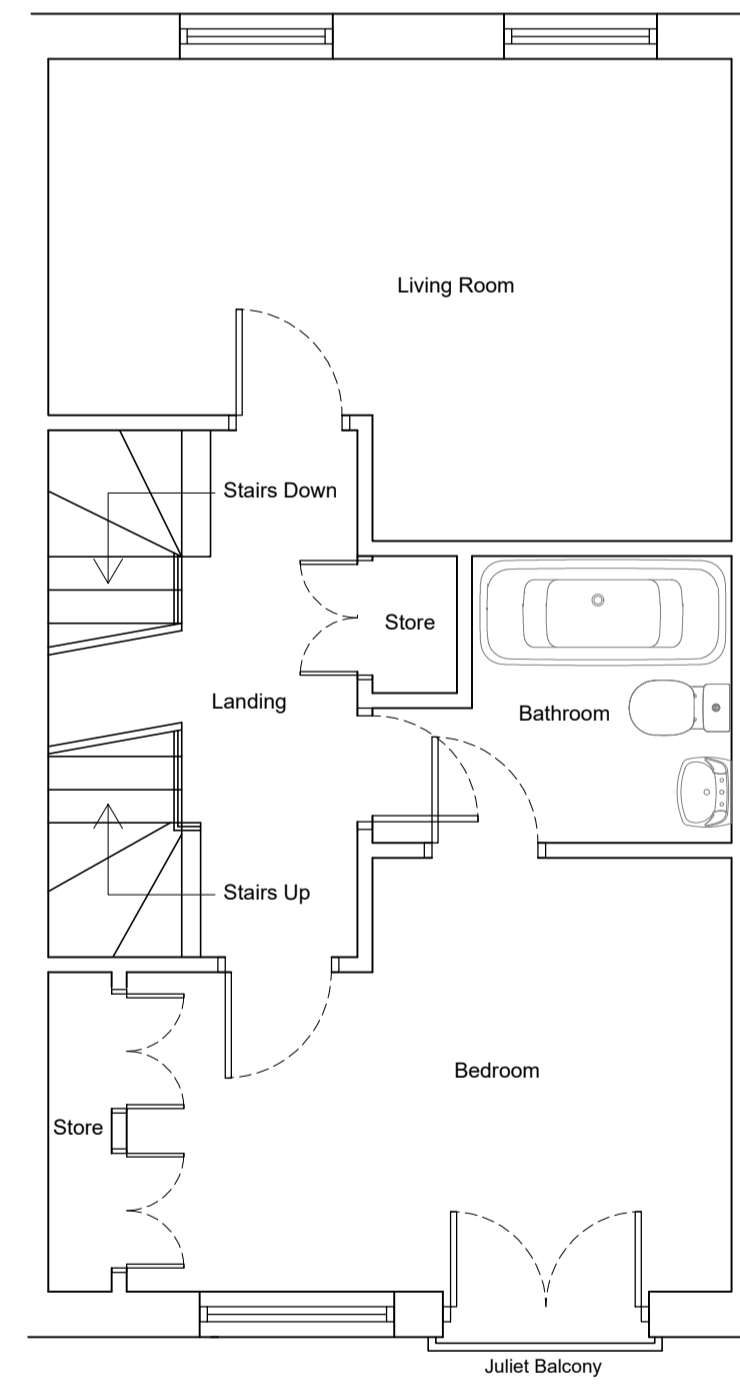

Existing First Floor Plan

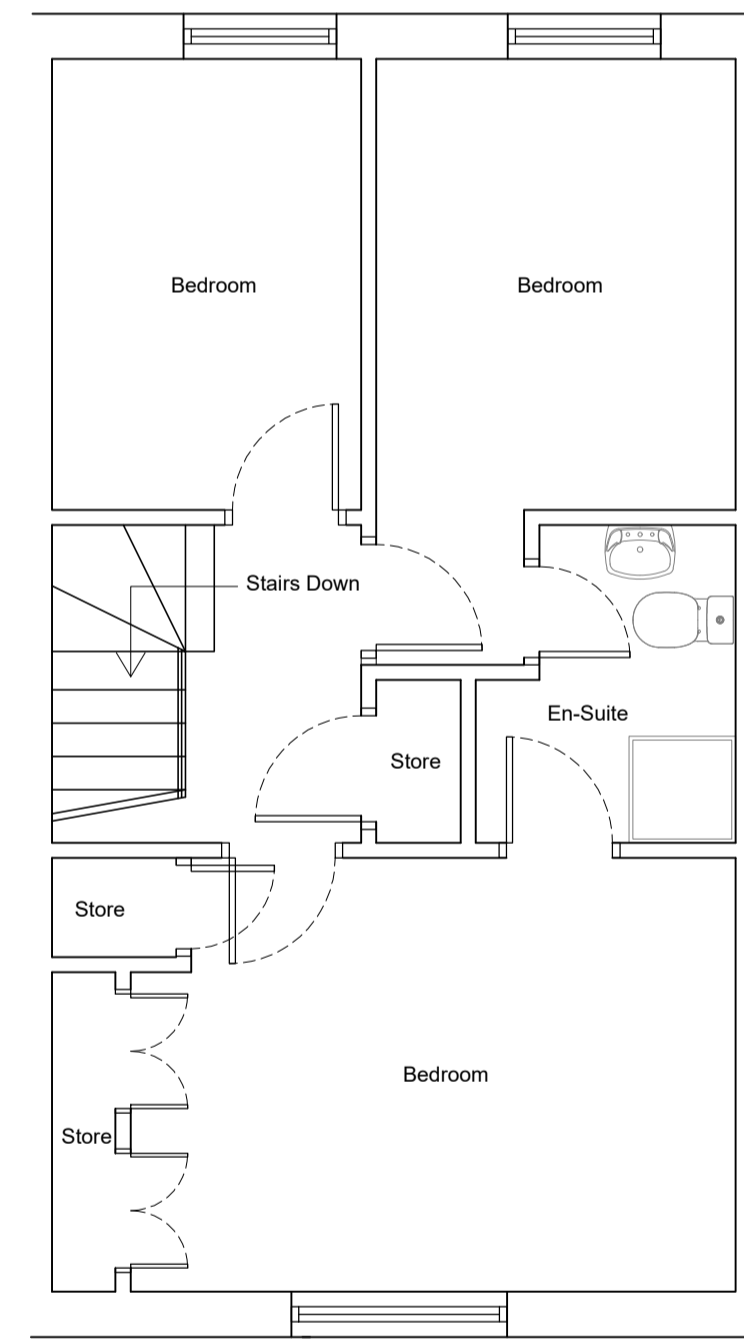

Existing Second Floor Plan

E.S ARCHITECTURAL SERVICES

Rev	Date	Revision Description	Drawn By
~	21/03/21	Original Drawing	ES

Project Information 29 Lowther Drive, Darlington	Drawing Number 00-1	Revision ~	A1 Scale 1:50	A3 Scale 1:100
Drawing Title Existing Plans	Drawing Issue PLANNING			