



Proposed Ground Floor Plan

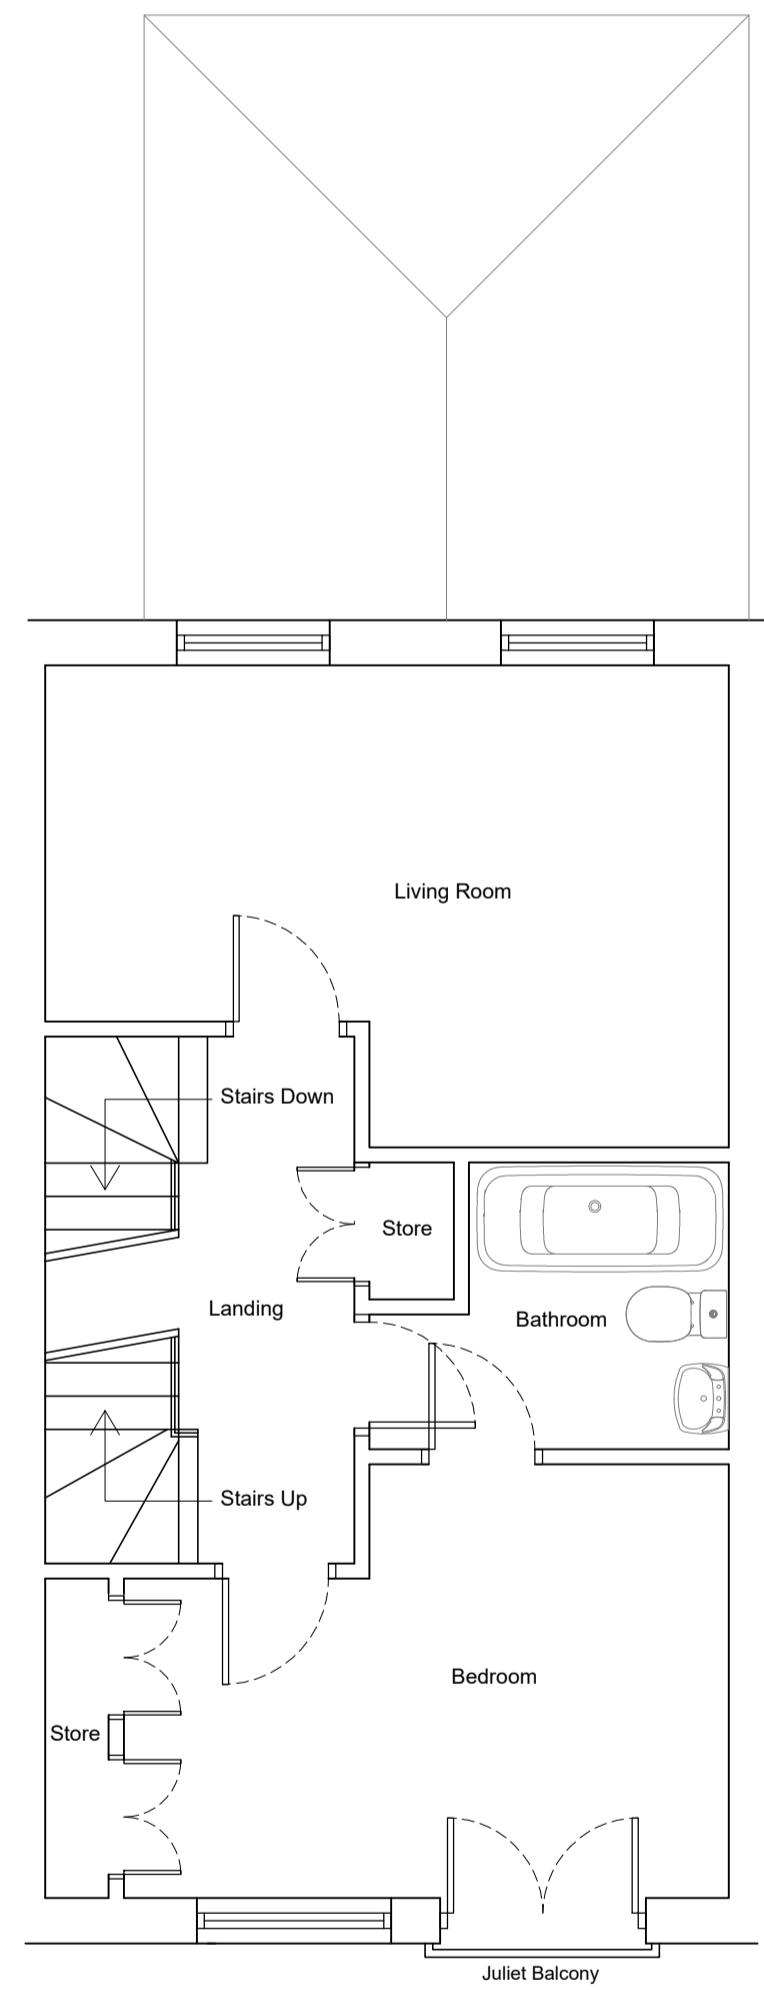

Proposed First Floor Plan

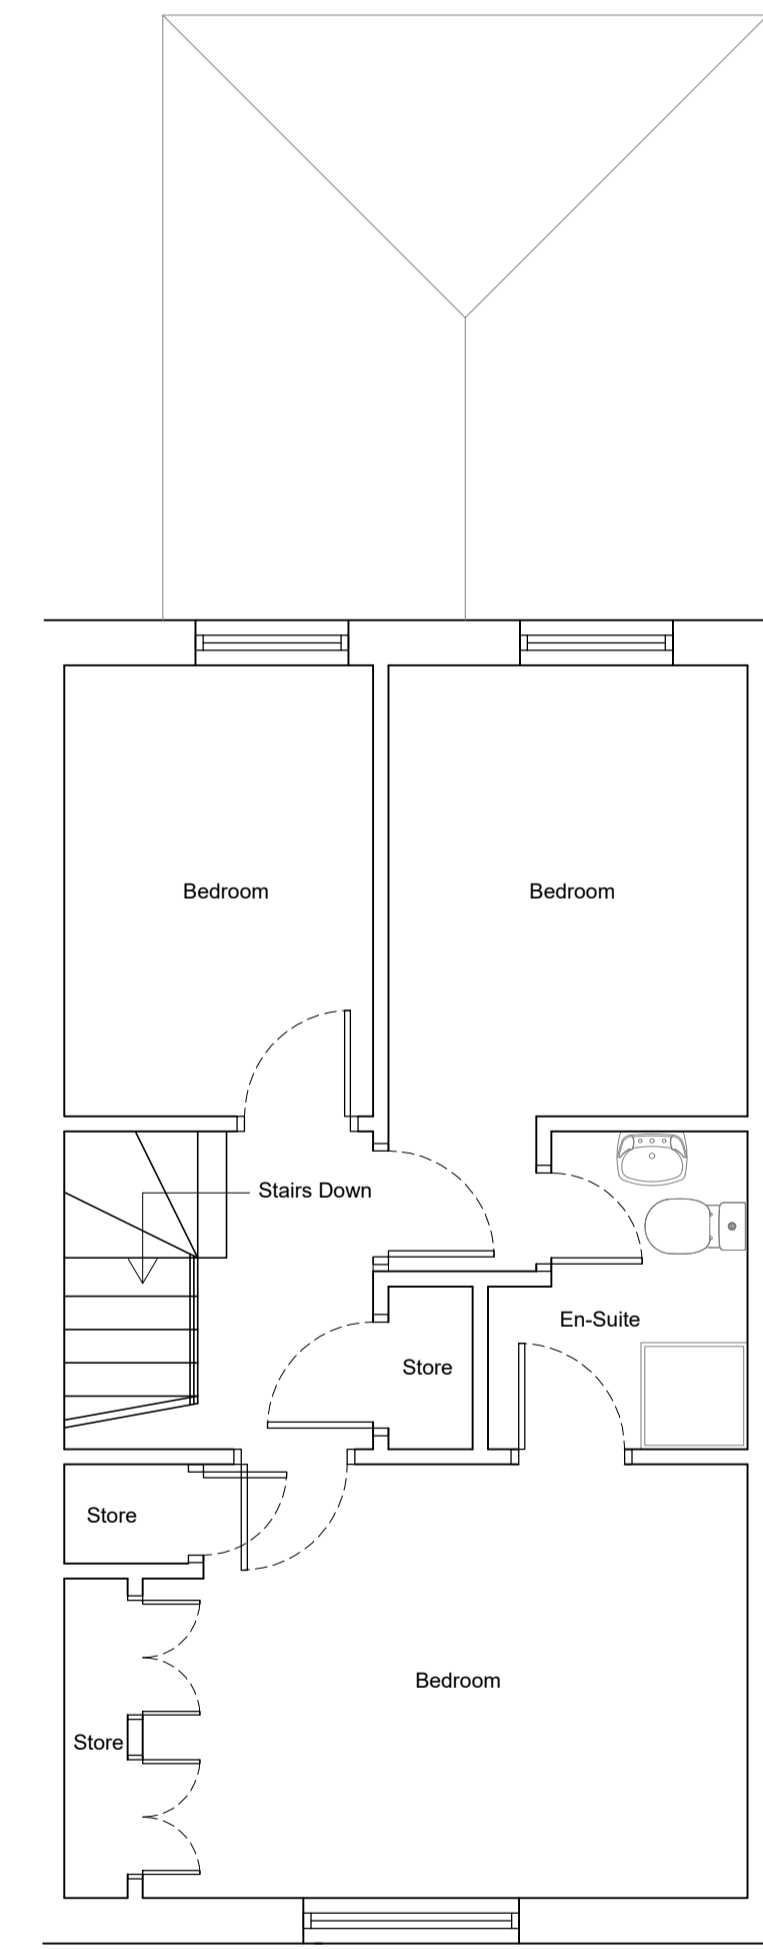

Proposed Second Floor Plan

E.S ARCHITECTURAL SERVICES

Rev	Date	Revision Description	Drawn By
~	21/03/21	Original Drawing	ES

Project Information 29 Lowther Drive, Darlington	Drawing Number 00-2	Revision ~	A1 Scale 1:50	A3 Scale 1:100
Drawing Title Proposed Plans	Drawing Issue PLANNING			