




WEST ELEVATION

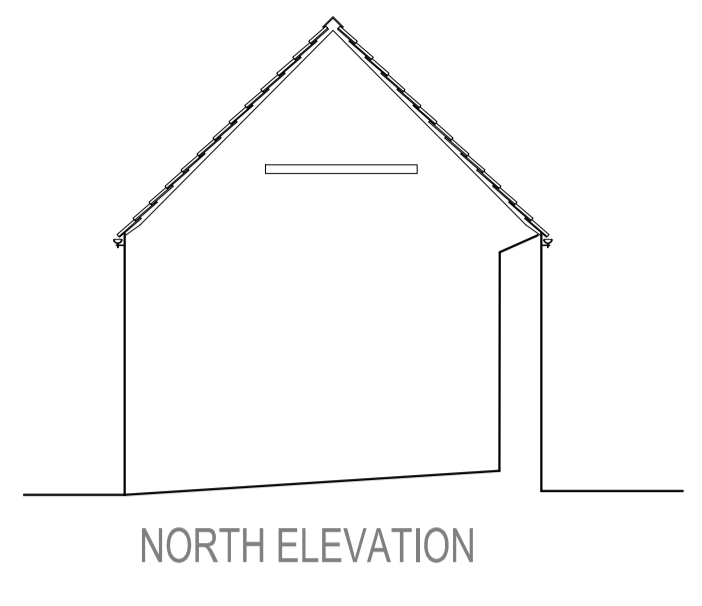


NORTH ELEVATION

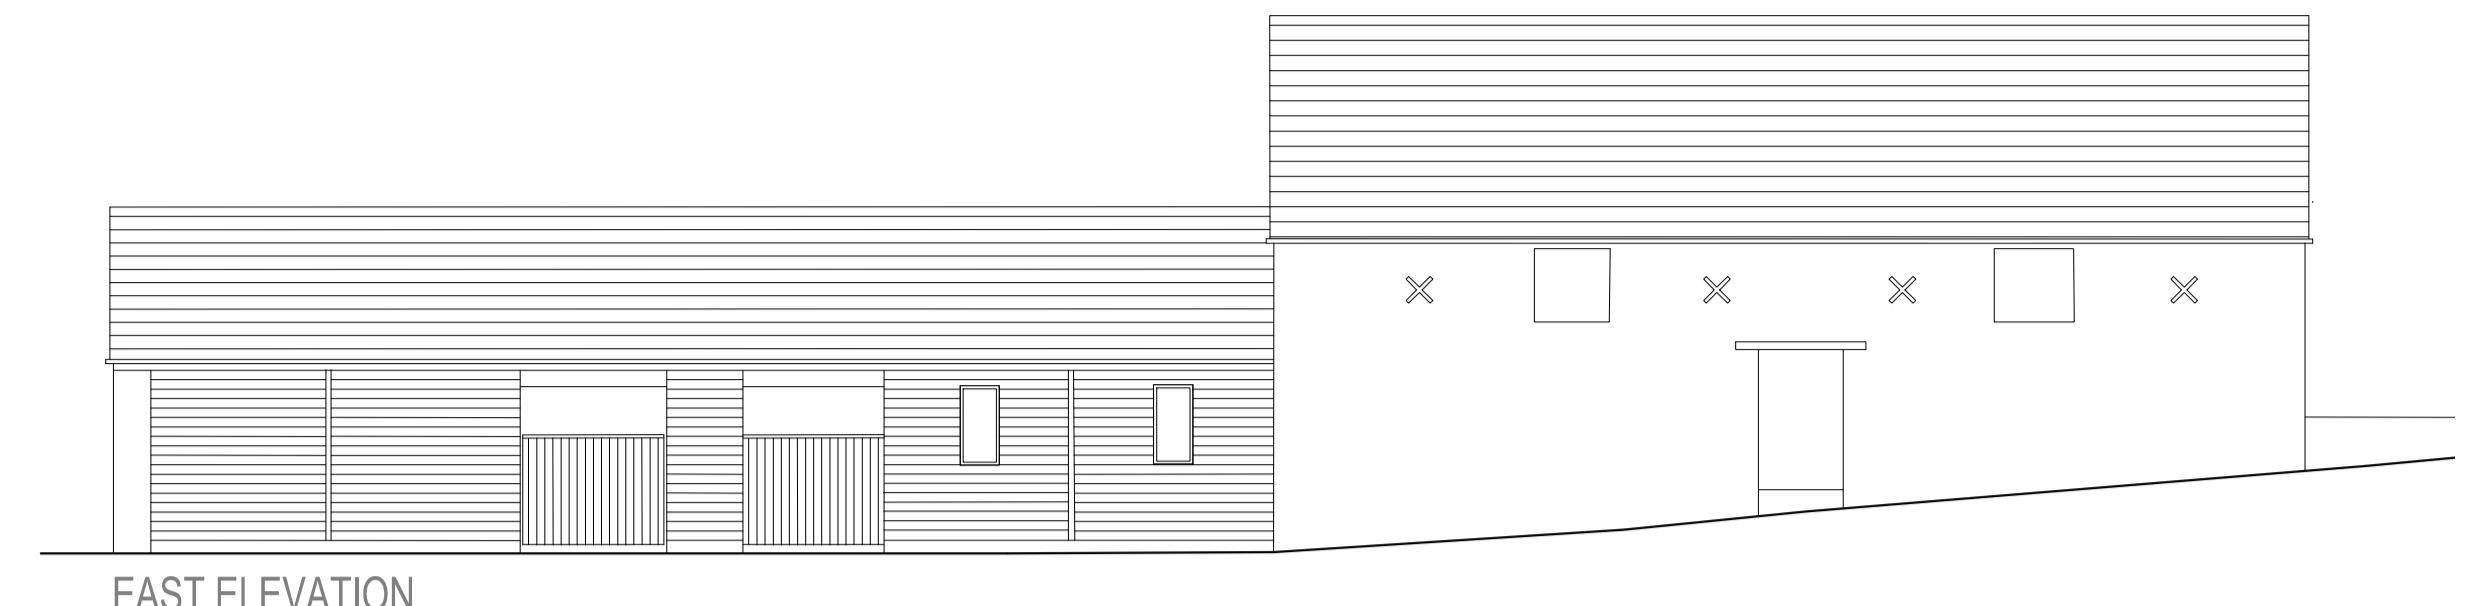


EAST ELEVATION

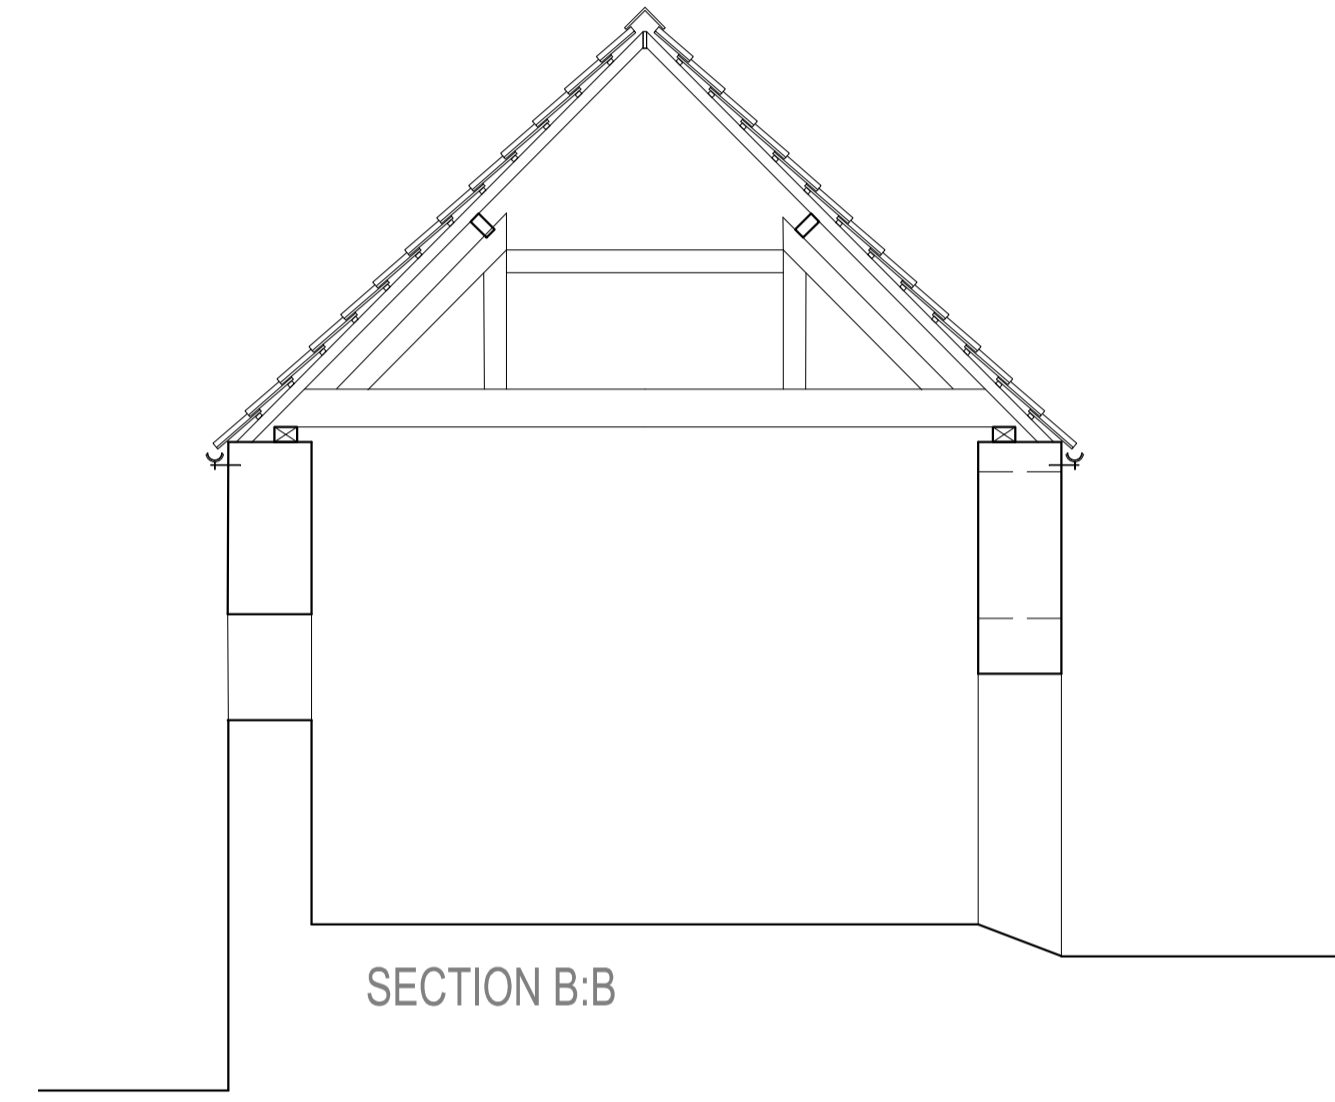


SECTION B:B

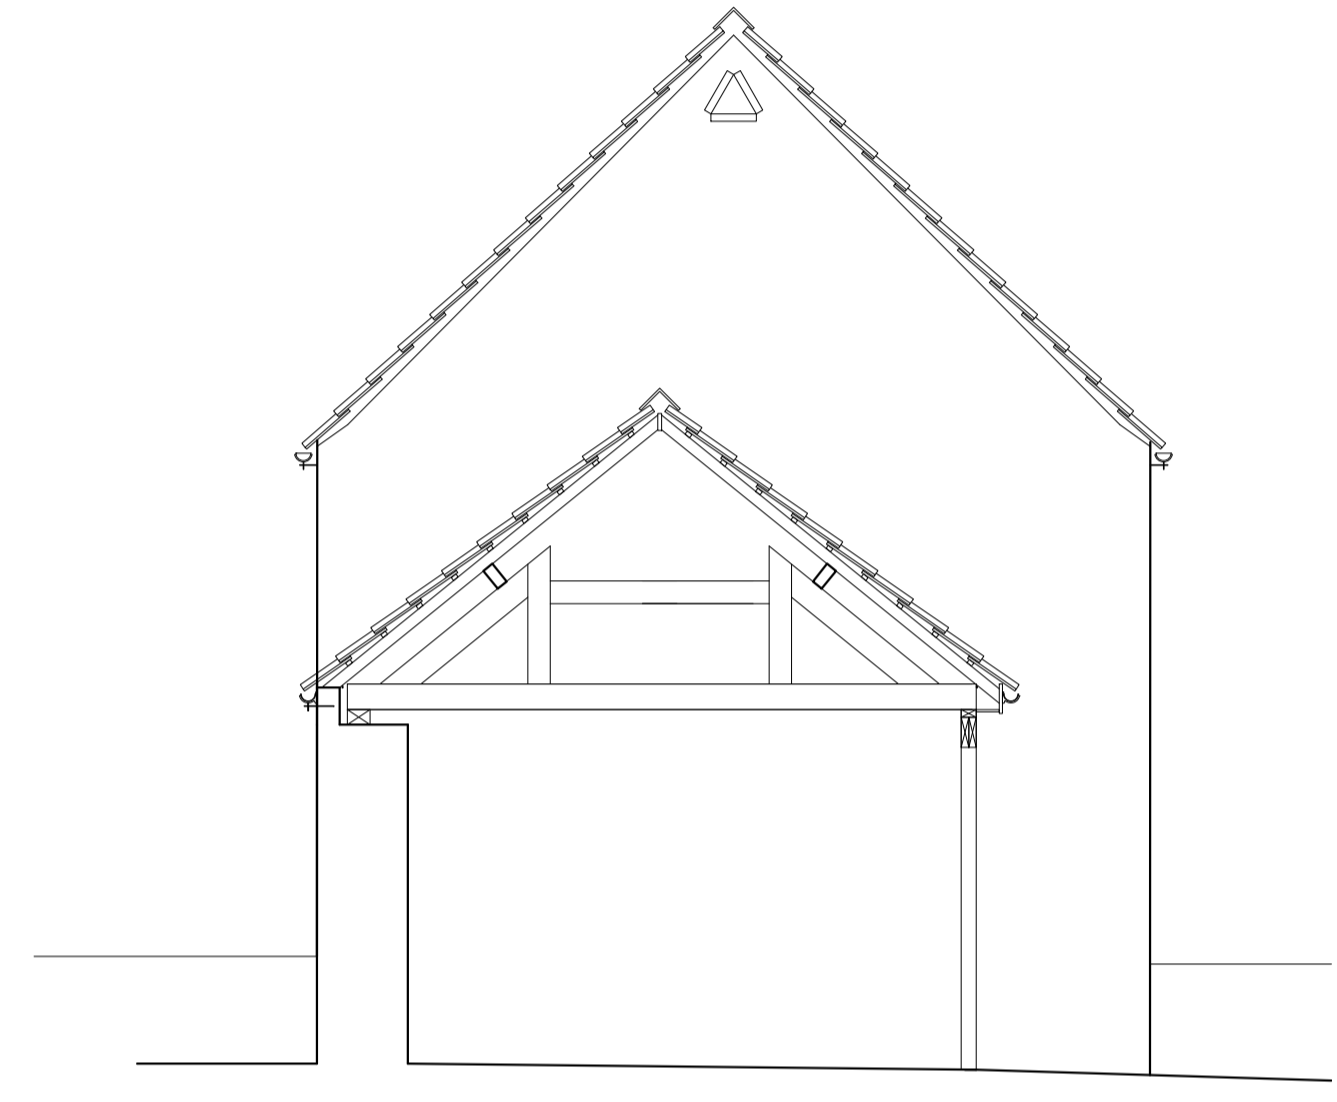

SECTION A:A

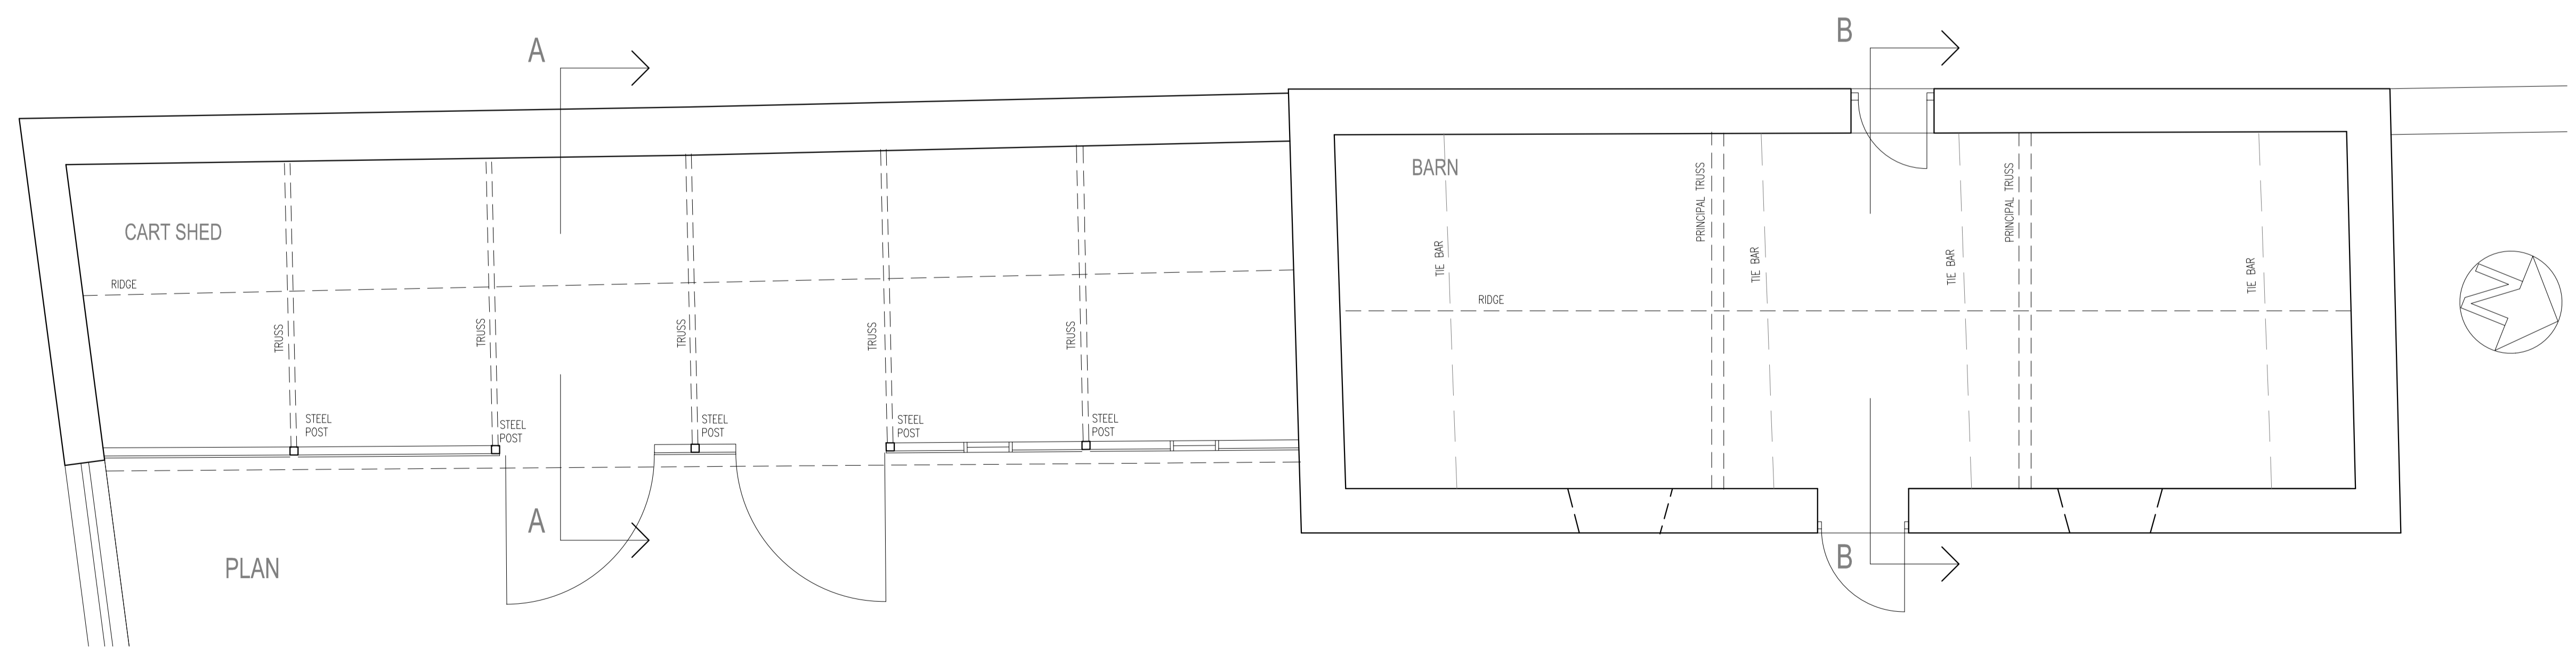


PLAN

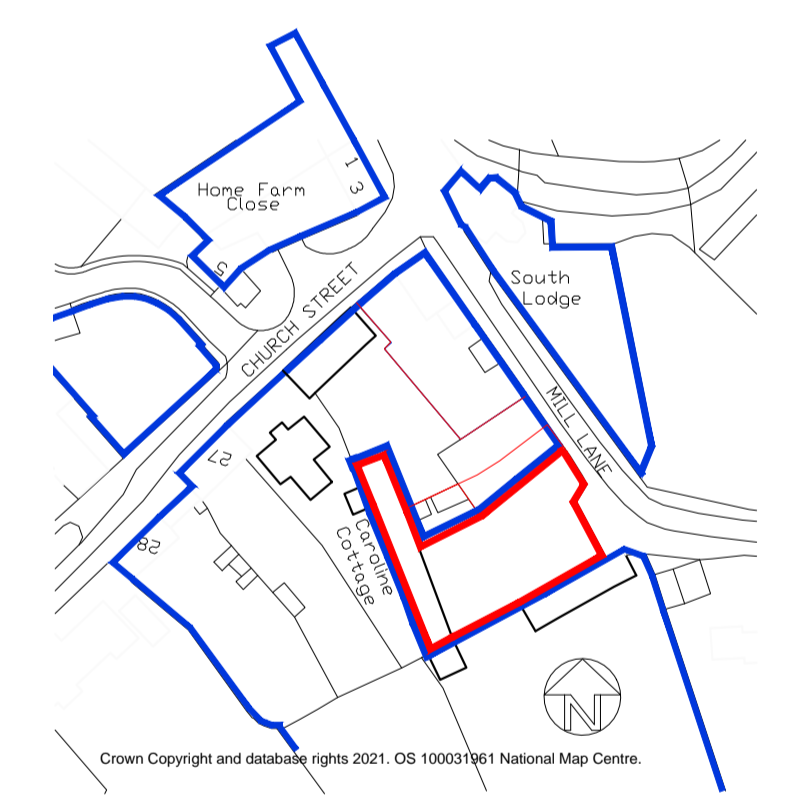

LOCATION PLAN 1:1250

PLANNING

client	The Wadenhoe Trust
project	Mill Farm Outbuildings
drawing	Existing Plan, Location Plan Elevations & Sections
 COLIN MOORE architect	
Lodge Barn Lindsey Close Woodnewton Peterborough PE8 5EW T: 01780 470636 E: cmpsarchitect@gmail.com	



scale 1:50 1:100 @ A1
 date 22.03.21. drawing no. 20.10/01