


SITE PLAN

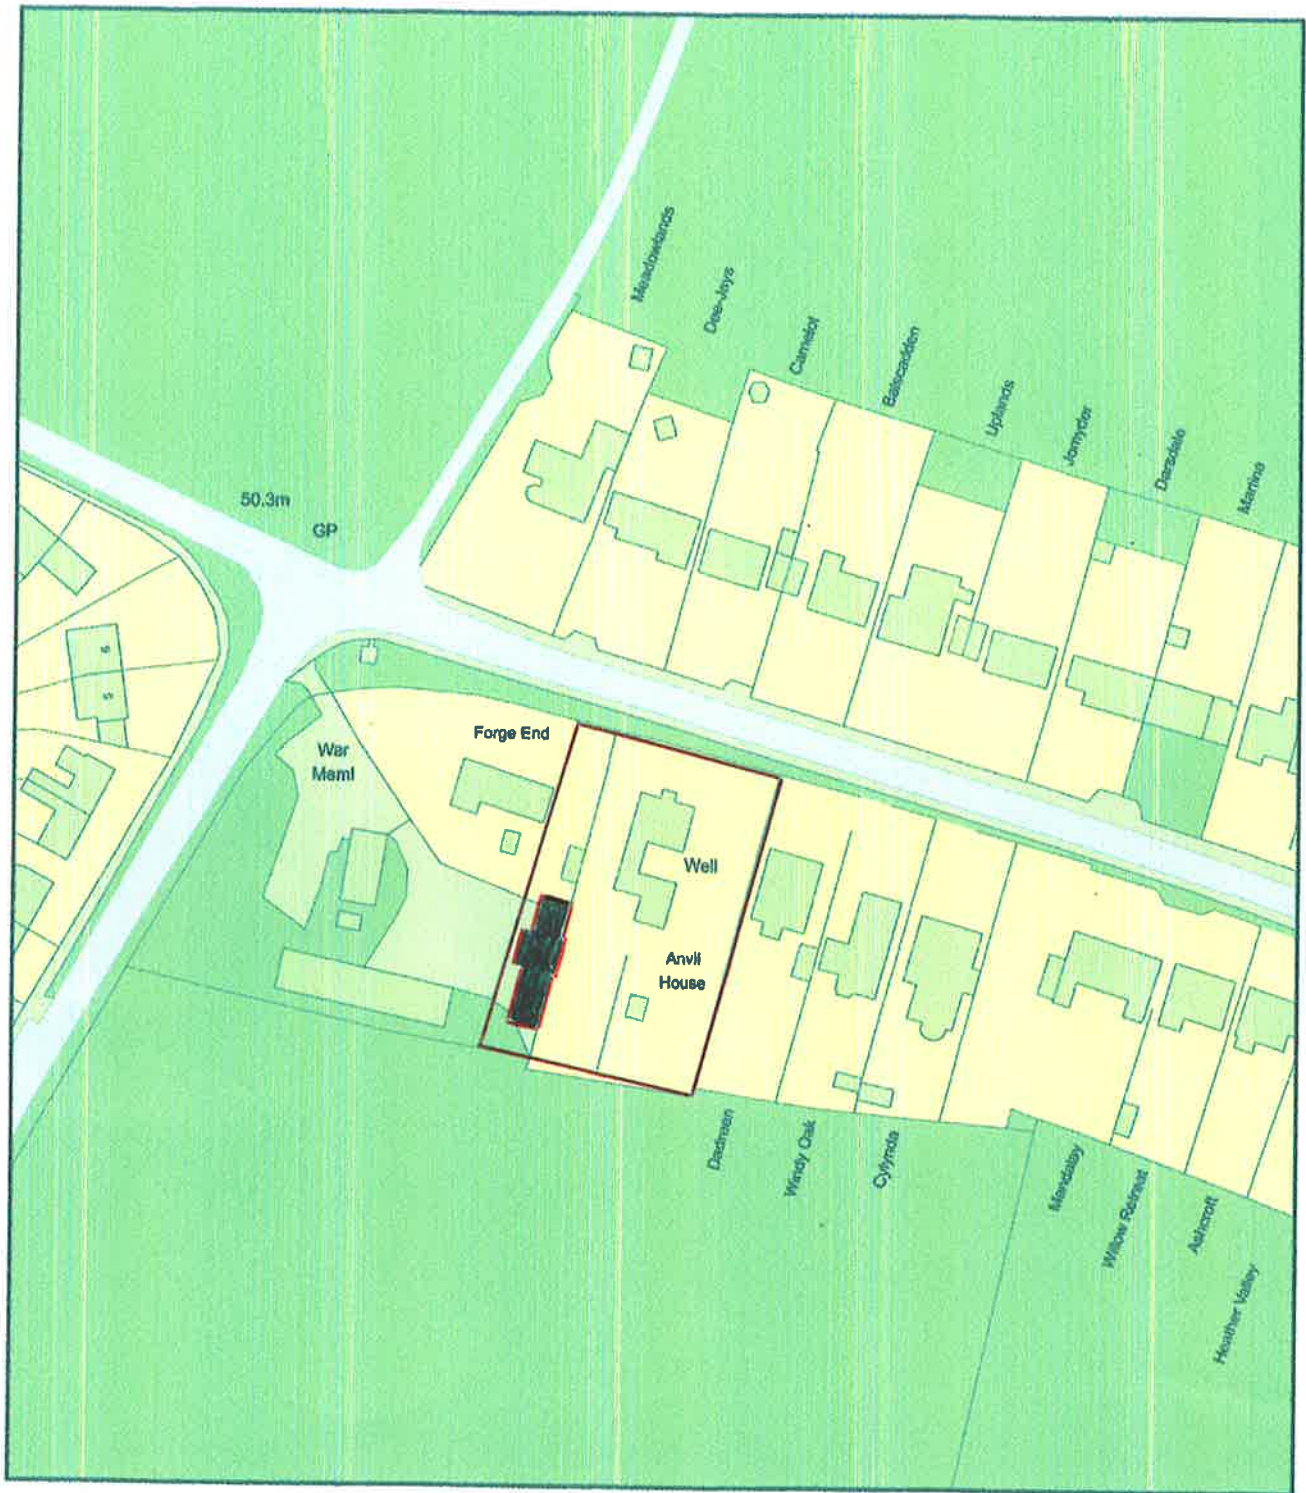

Plan Produced for: **STEPHEN HUBBARD**

Date Produced: 09 Feb 2021

Plan Reference Number: TQRQM21040094819981

Scale: 1:1250 @ A4