





Front Elevation As Existing  
Scale 1:100

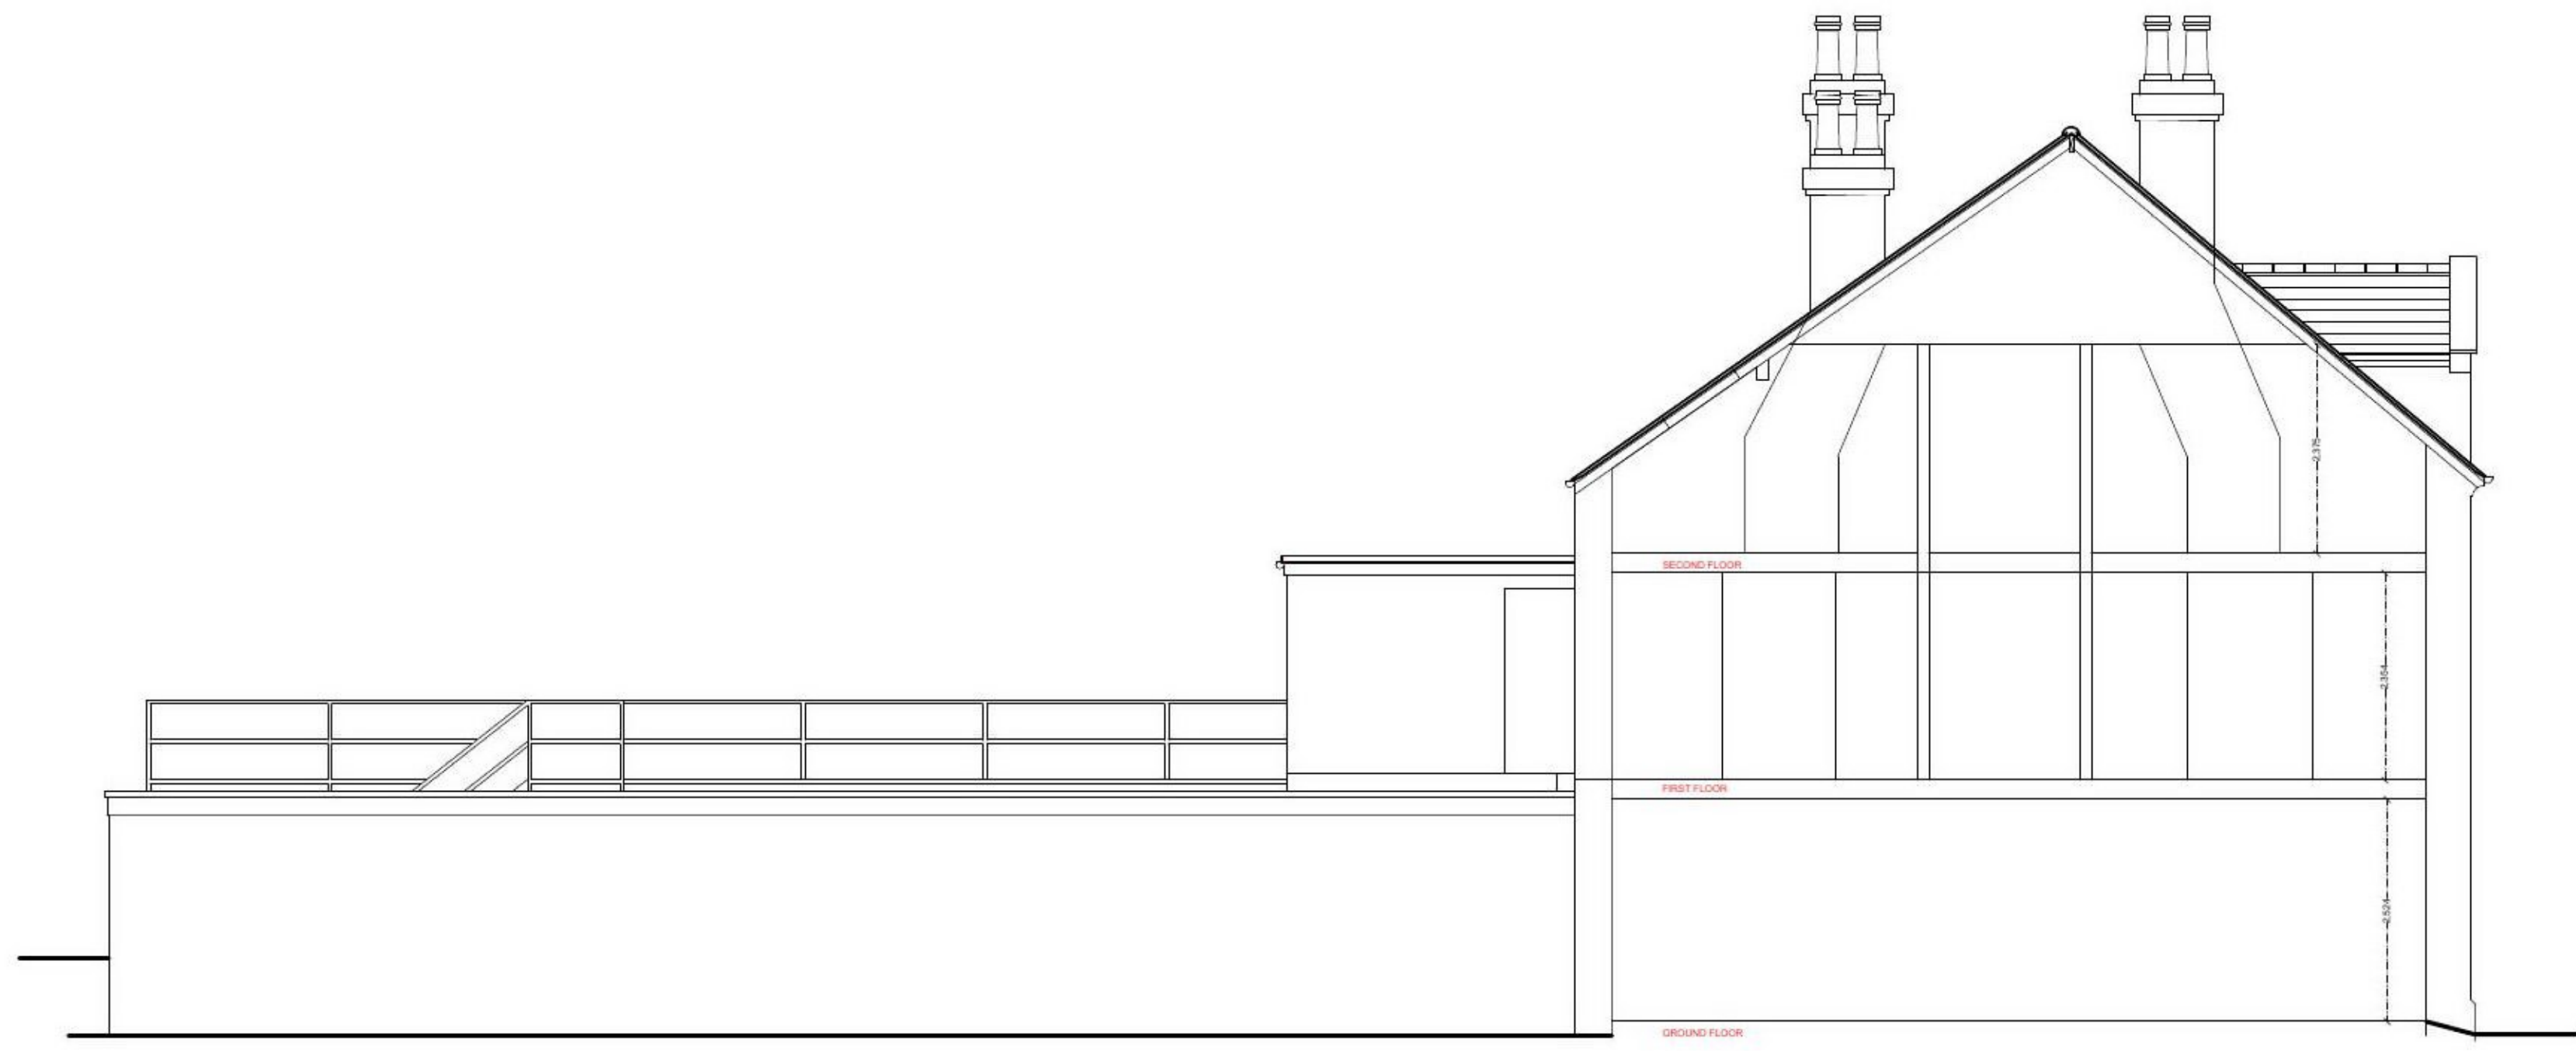

Side Elevation As Existing  
Scale 1:100

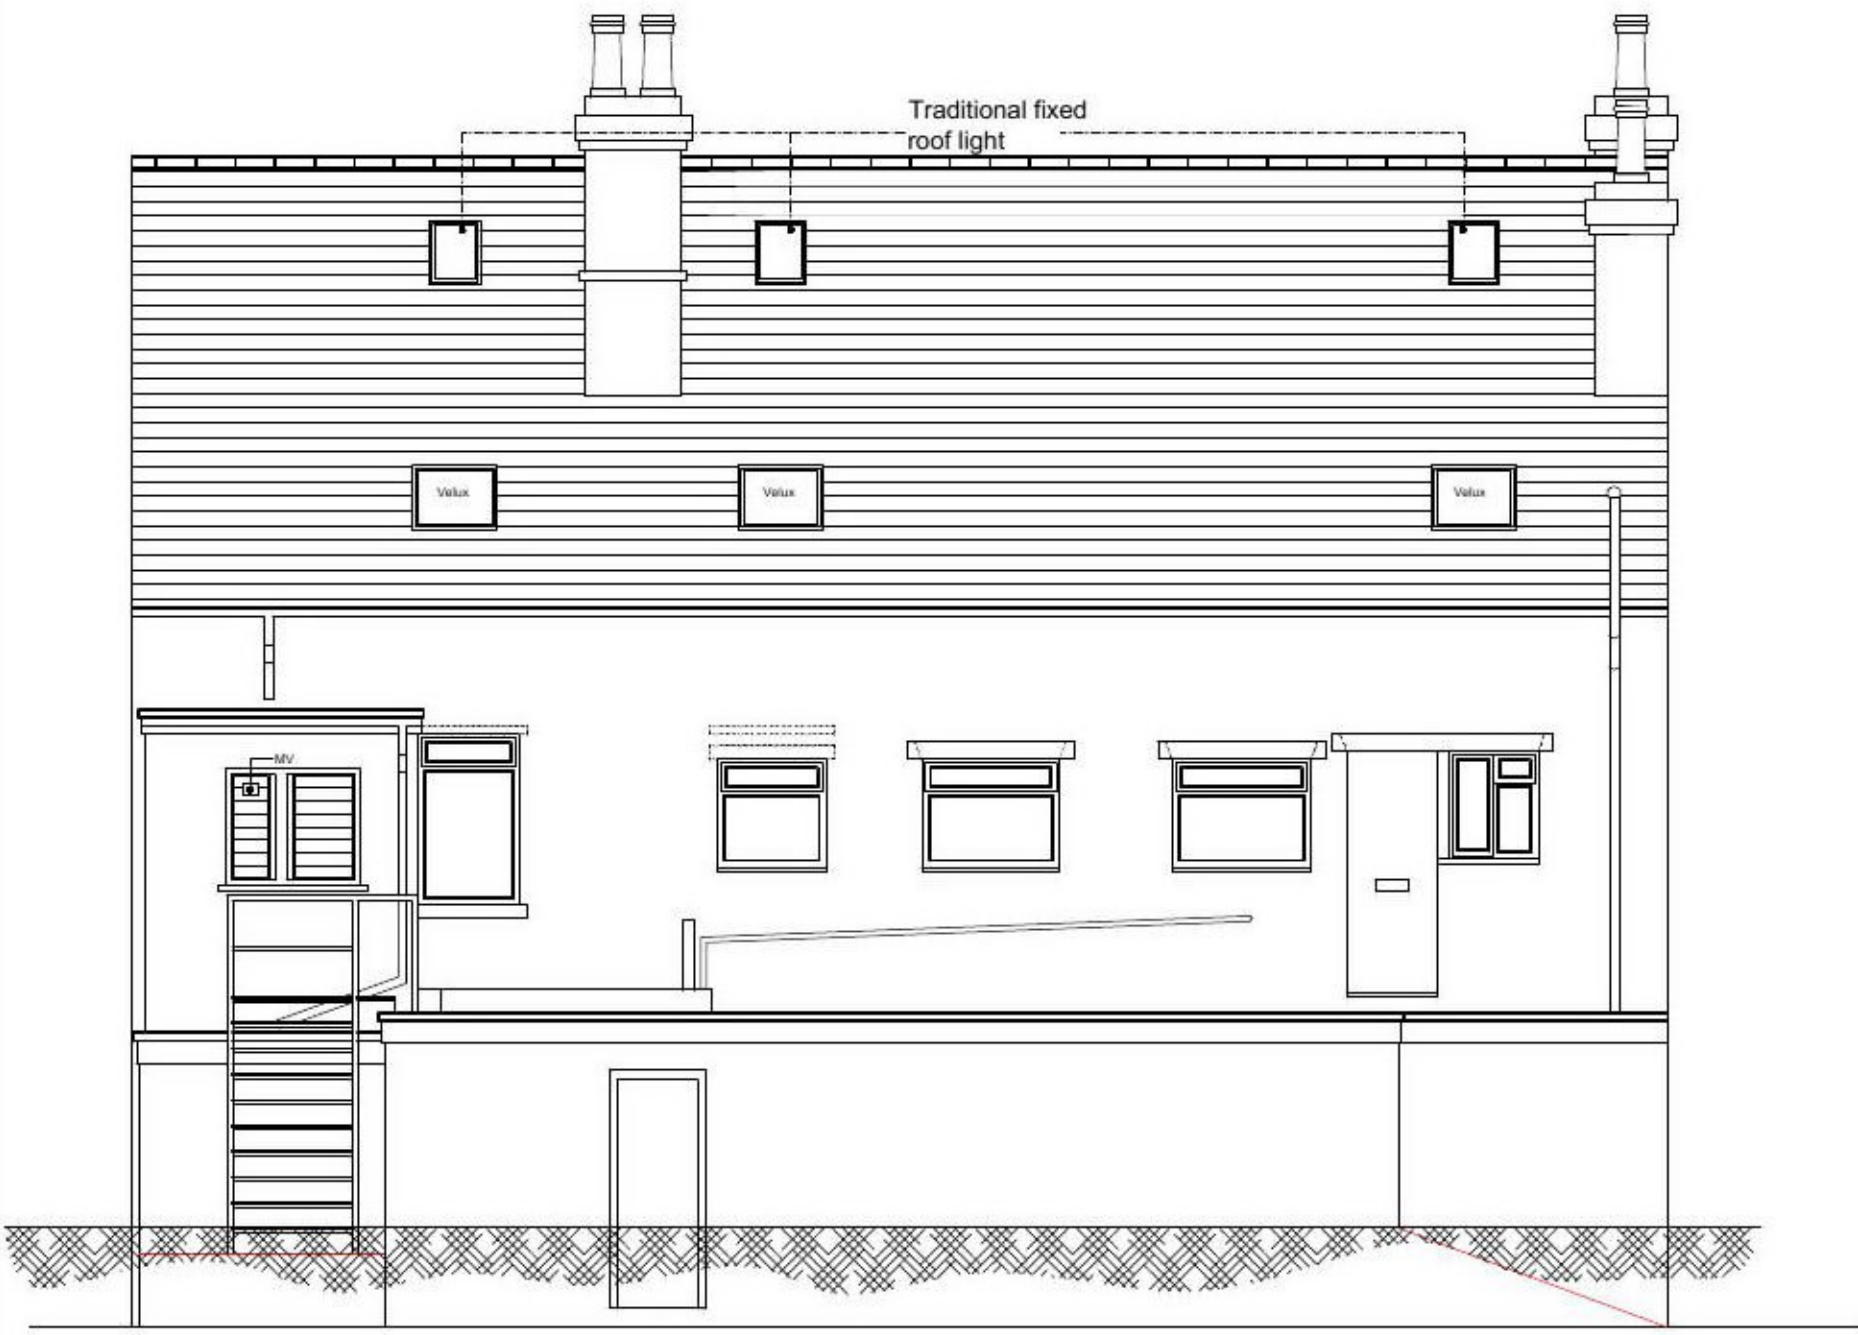


Rear Elevation As Existing  
Scale 1:100




Side Elevation As Existing  
Scale 1:100



Front Elevation As Proposed  
Scale 1:100

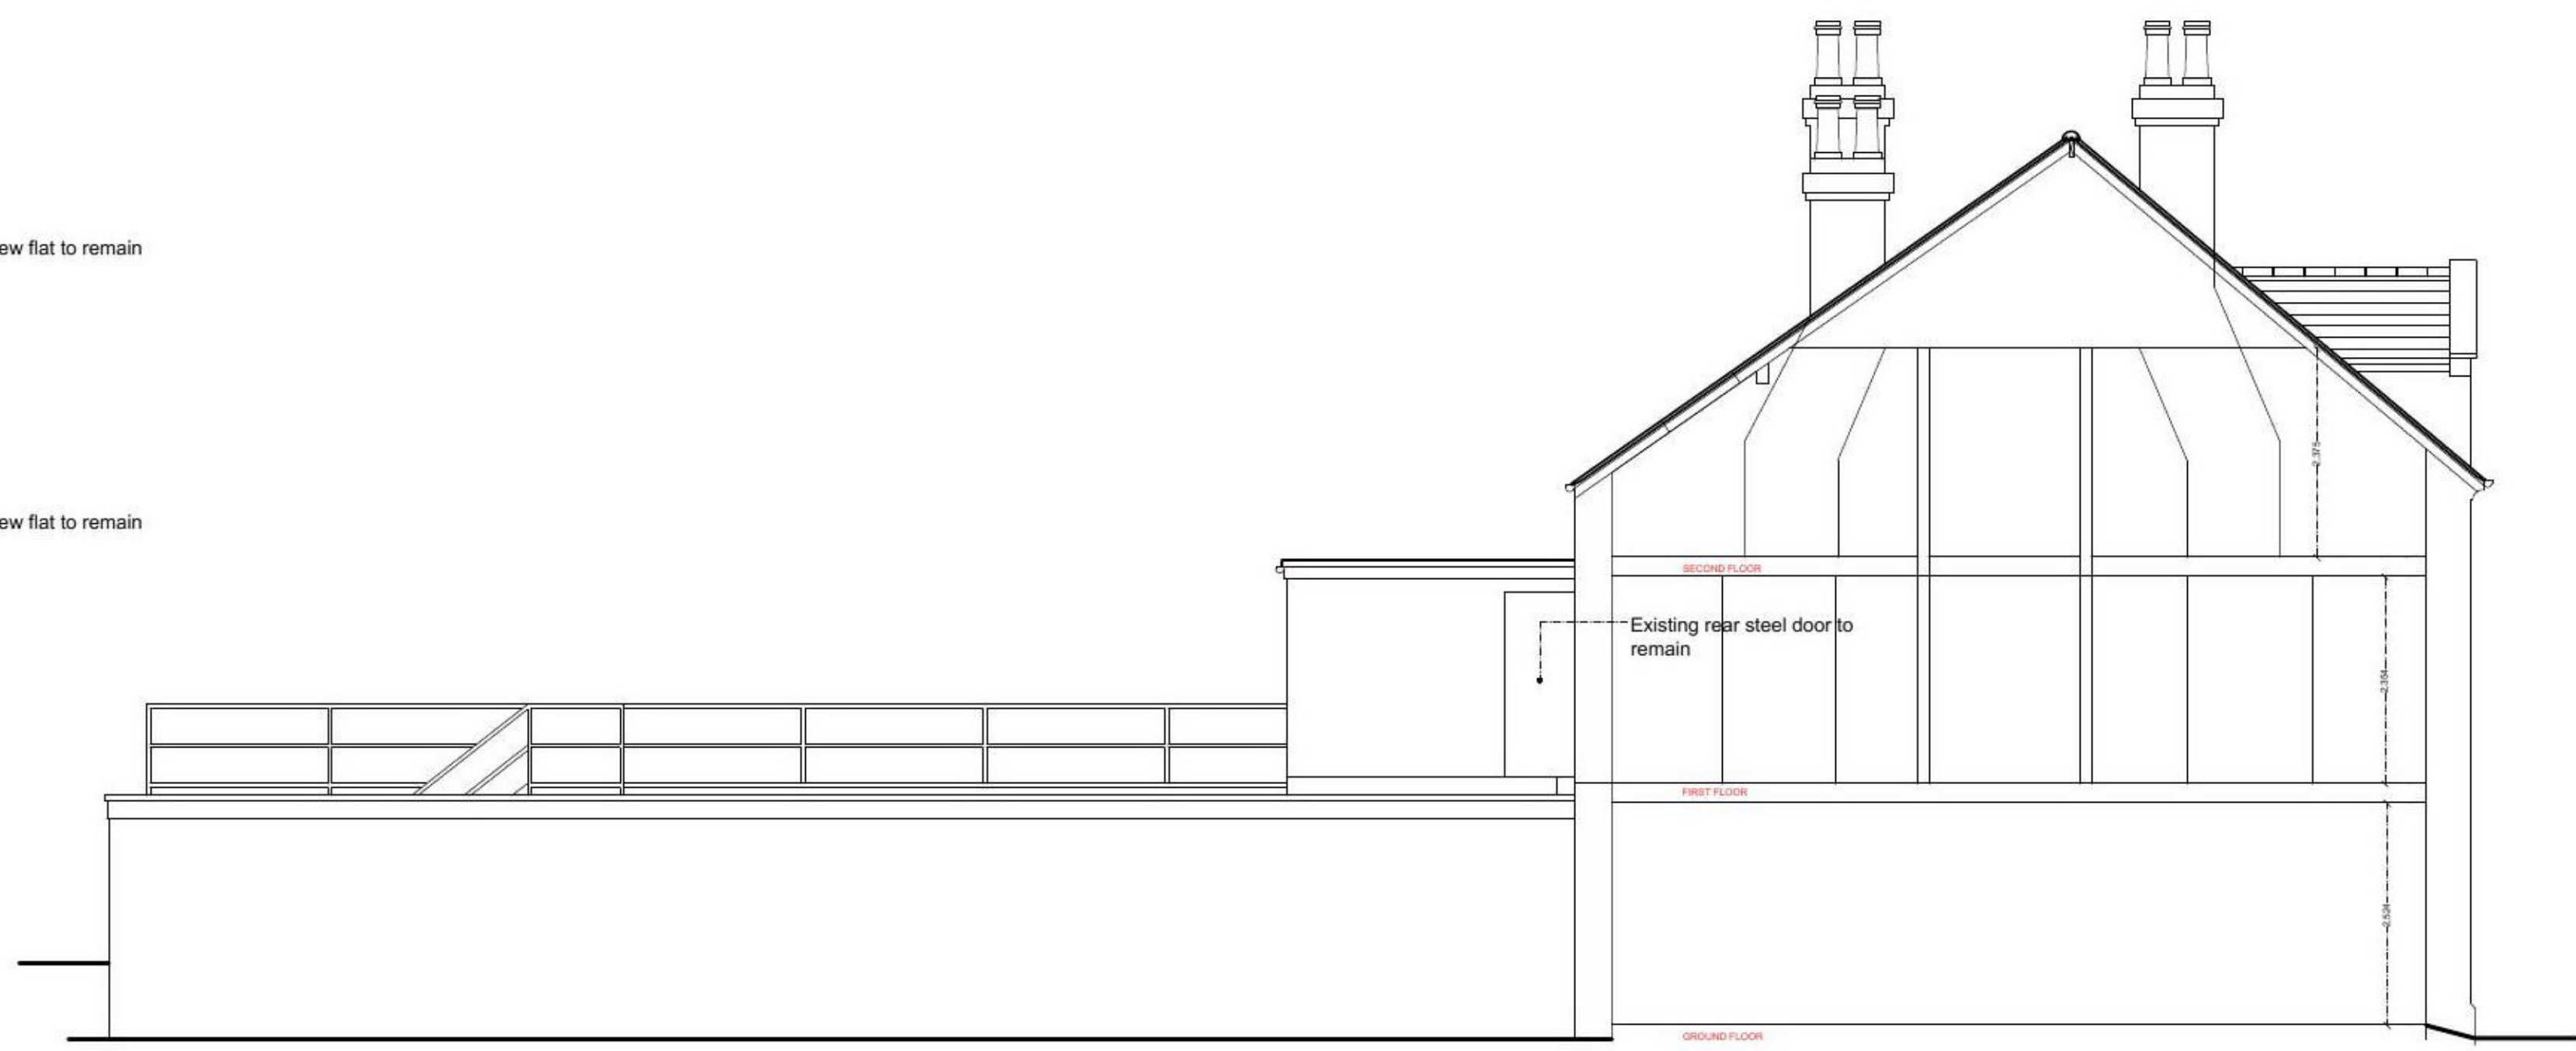

Side Elevation As Proposed  
Scale 1:100

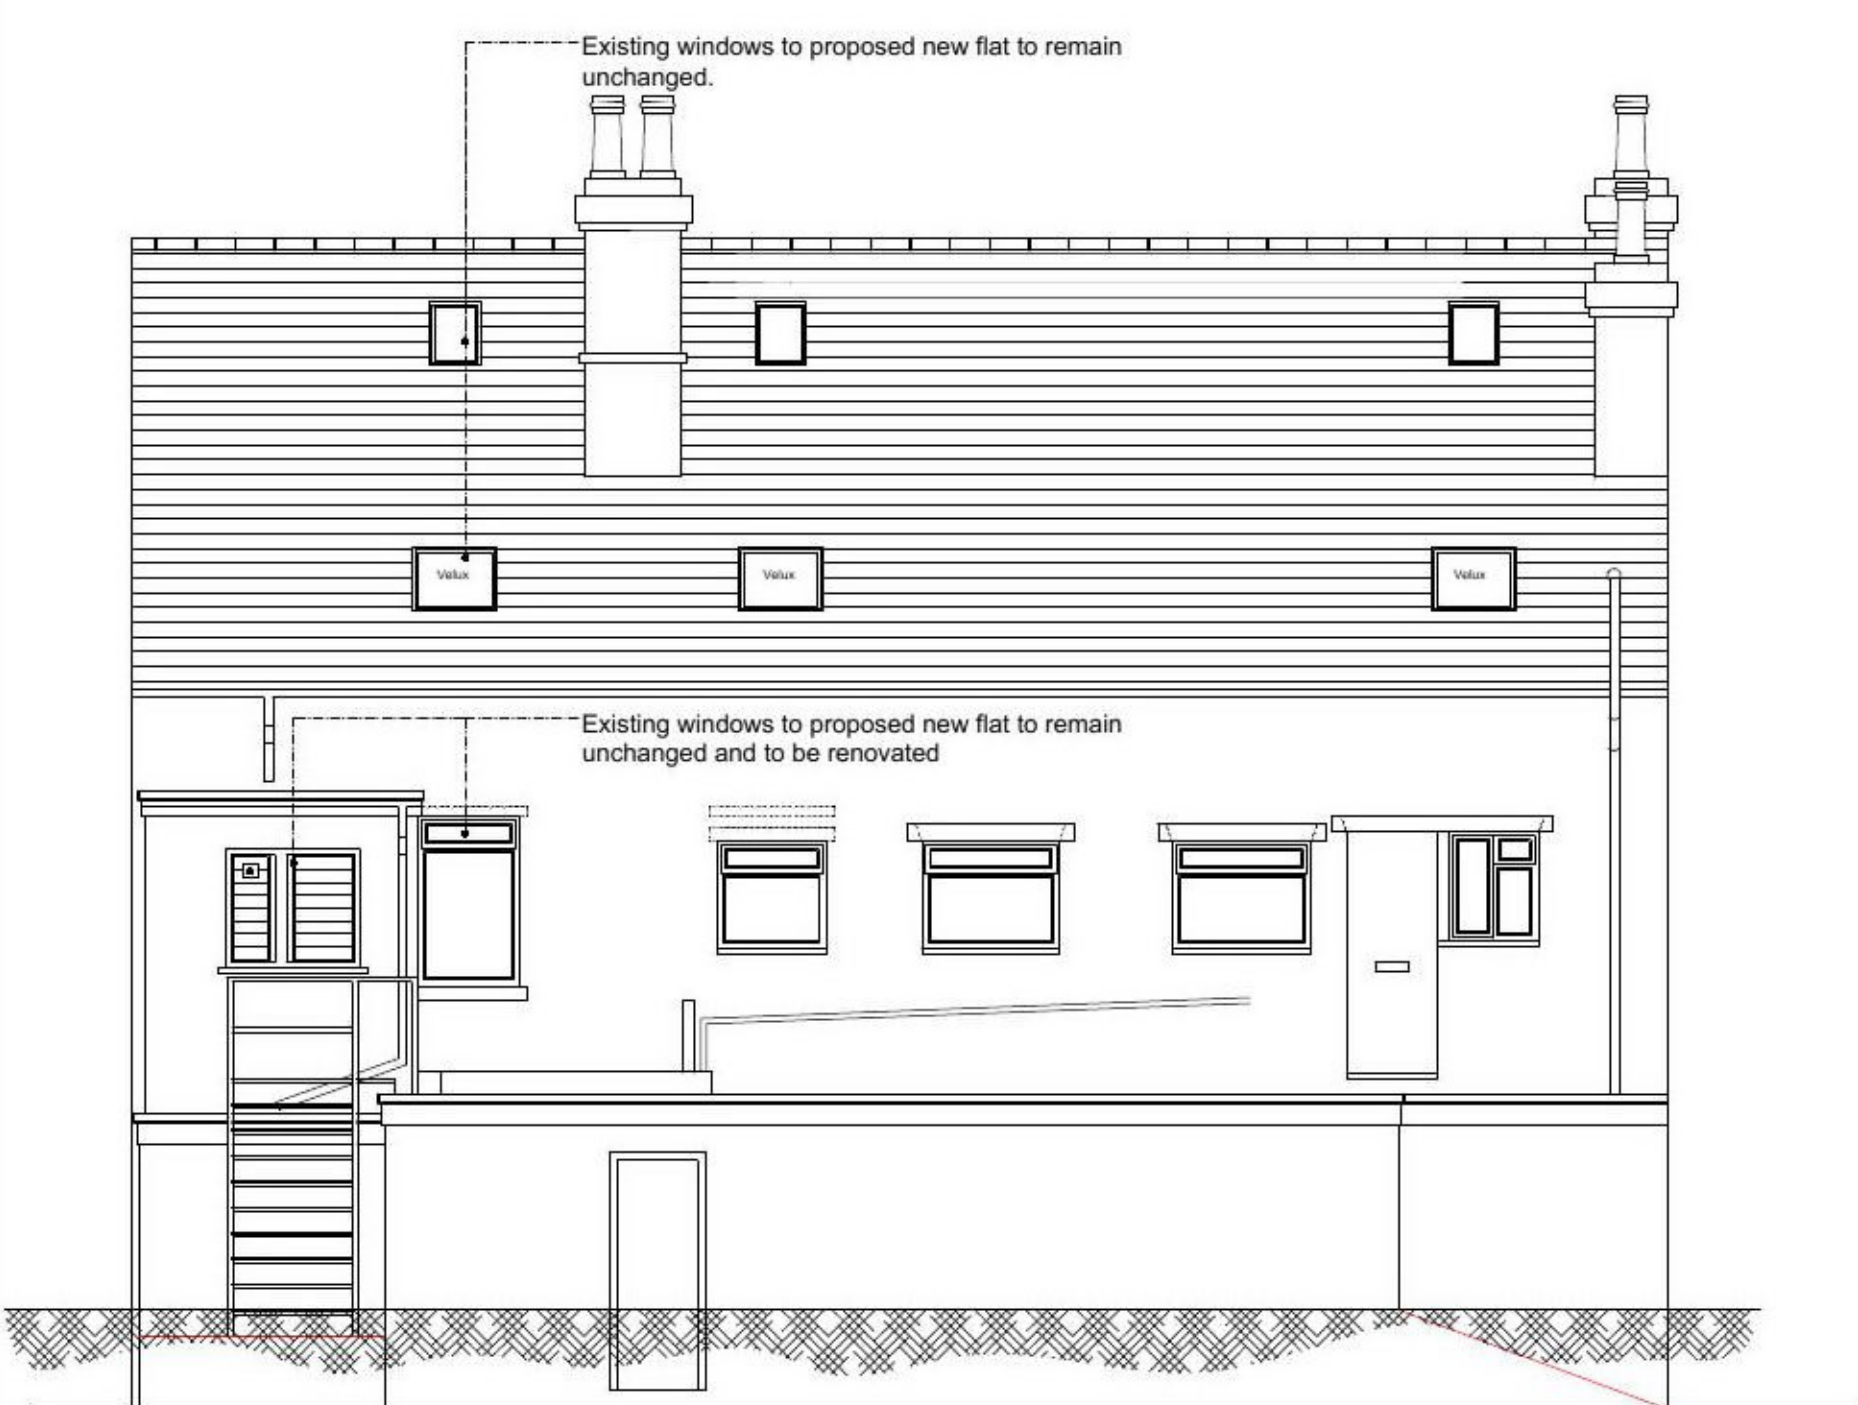

Rear Elevation As Proposed  
Scale 1:100



Side Elevation As Proposed  
Note: there is no change to this side elevation  
Scale 1:100

REVISIONS:  
A. 08/04/2021, Elevations revised to show minimal alterations  
B. 03/05/2021, Plan revised to show minimal changes to elevations and clarification of existing doors and windows.  
Dimensions given in mm as a guide only. Contractor to work to brick sizes and report any discrepancies. Read with specification notes.  
© Copyright 2021.

**Mistry Design & Build Ltd**  
Carpenter's House, 52 Himley Crescent, Goldthorn Park, Wolverhampton, WV4-5DE  
Tel: 07527363892  
E-mail: mmistry1212@live.co.uk

22-24 North Street  
Gloucester  
GL545PS

Title:  
Extg and Prop Elevations  
Drawing No: 2012044/2B Scale: 1:100 Date: Feb 2021  
Drawn By: MPM

