




EXISTING FRONT ELEVATION

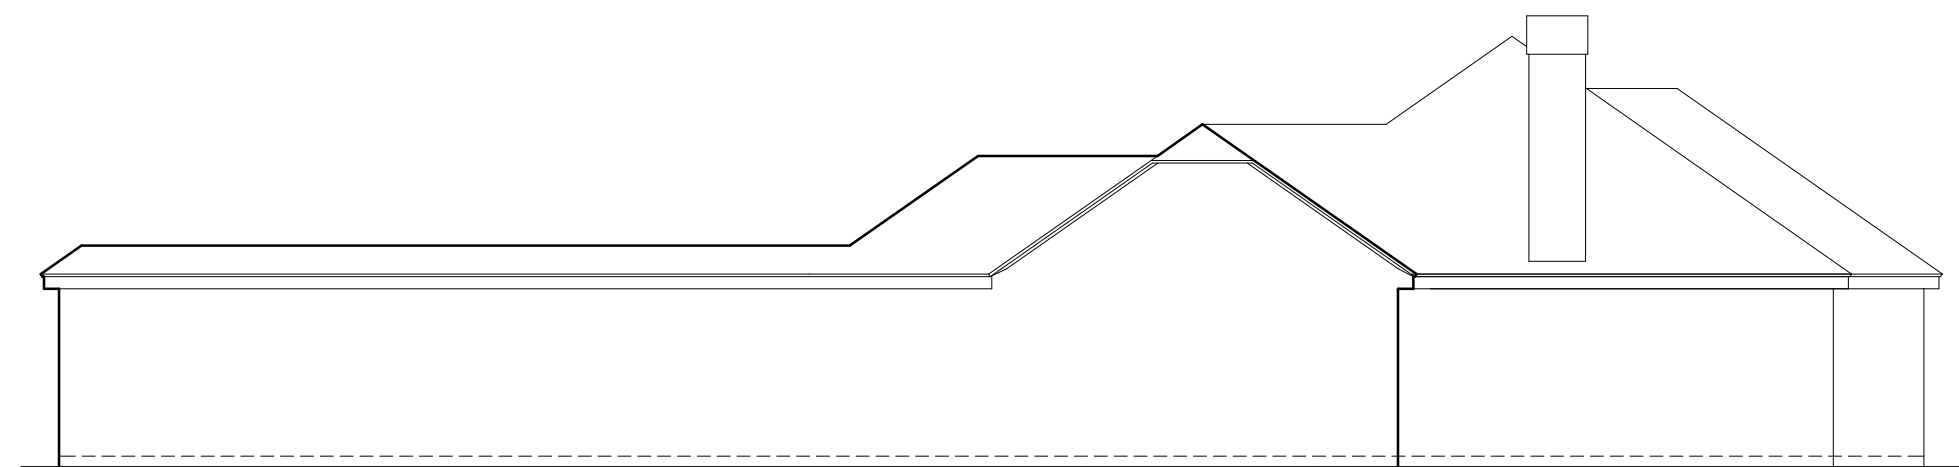

EXISTING SIDE ELEVATION

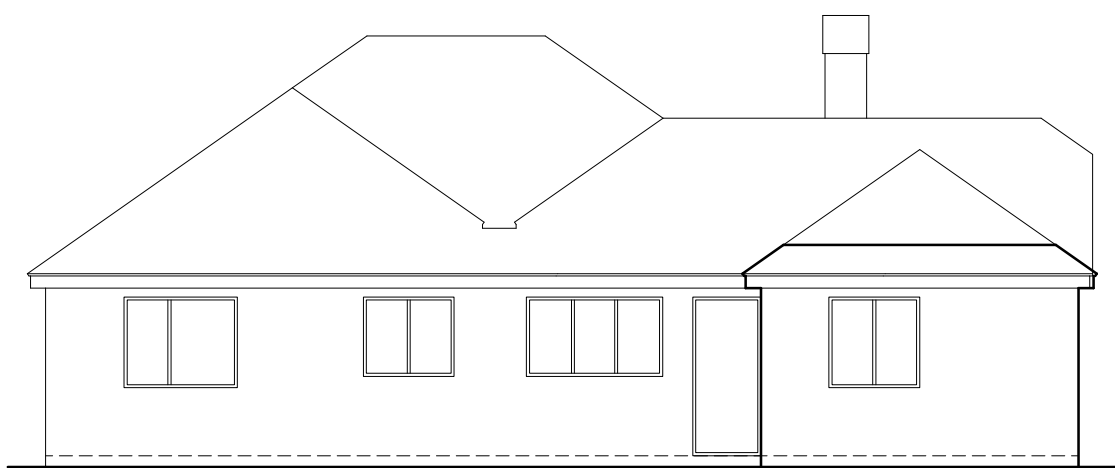

EXISTING REAR ELEVATION

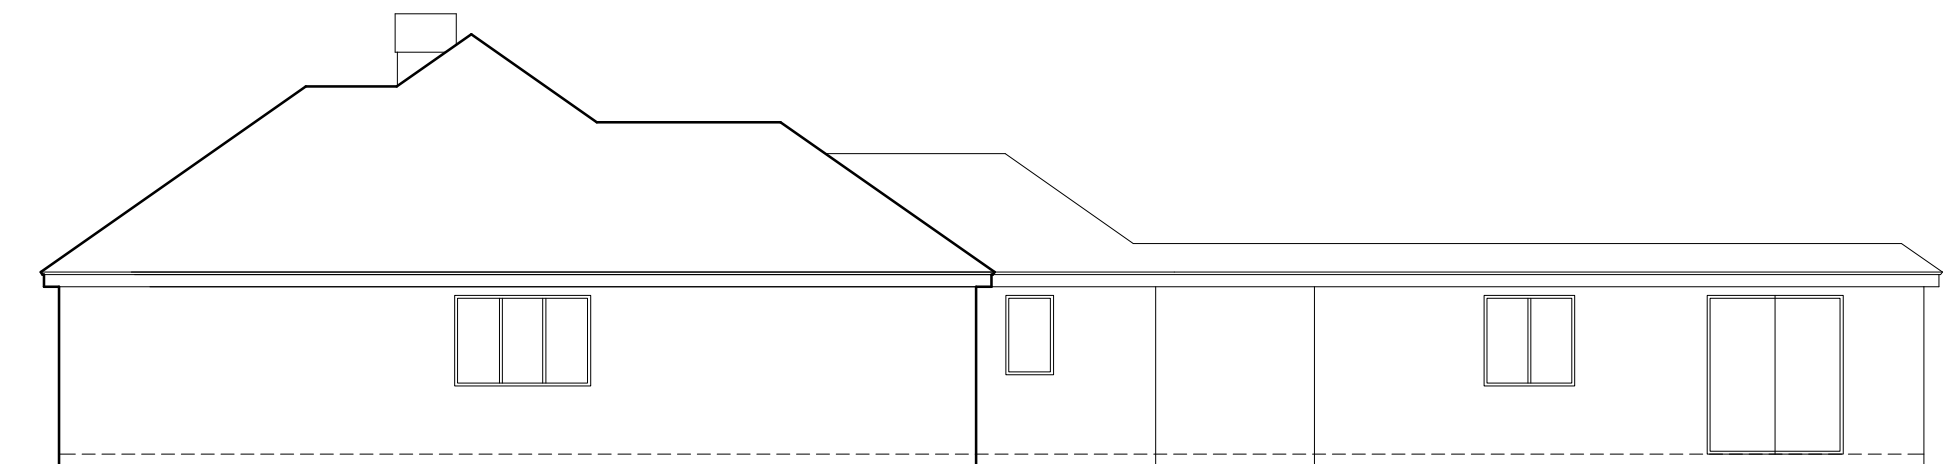

EXISTING SIDE ELEVATION



Rev A: scale amended May 2021

Proposal: PROPOSED DET CARPORT



Tel: 07917858987
Email: stevebulldesign@gmail.com

Drawing Description.
EXISTING DWELLING ELEVATIONS

Location.
Jantys, Mill Hill, Edenbridge. TN8 5DQ

For: Mr & Mrs Warner

Date : Mar 2021

Scale : 1:100

Drawing No: 2021-22-05

rev. A