




PROPOSED FRONT ELEVATION (north elevation)

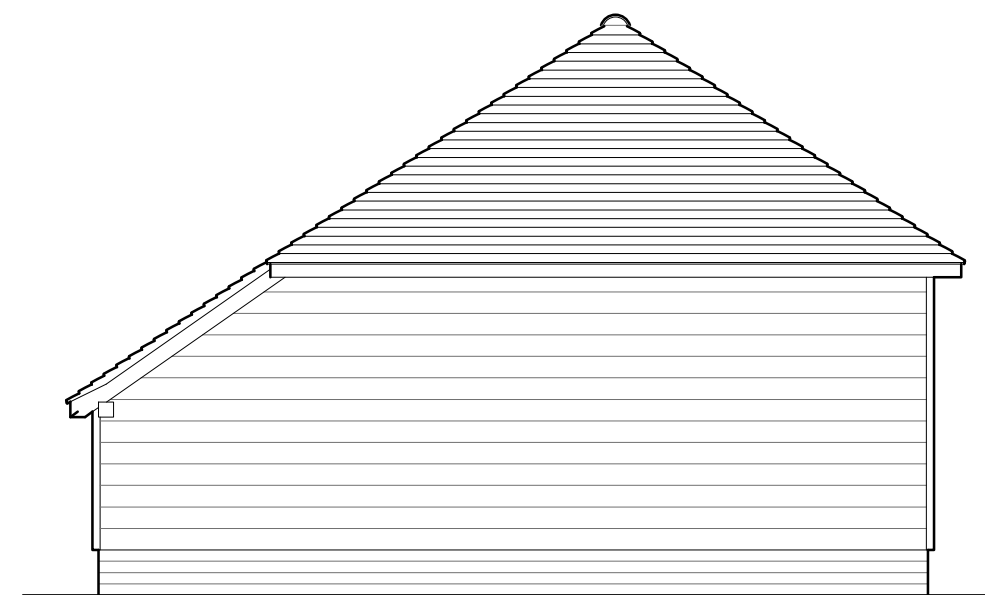

PROPOSED SIDE ELEVATION (east elevation)

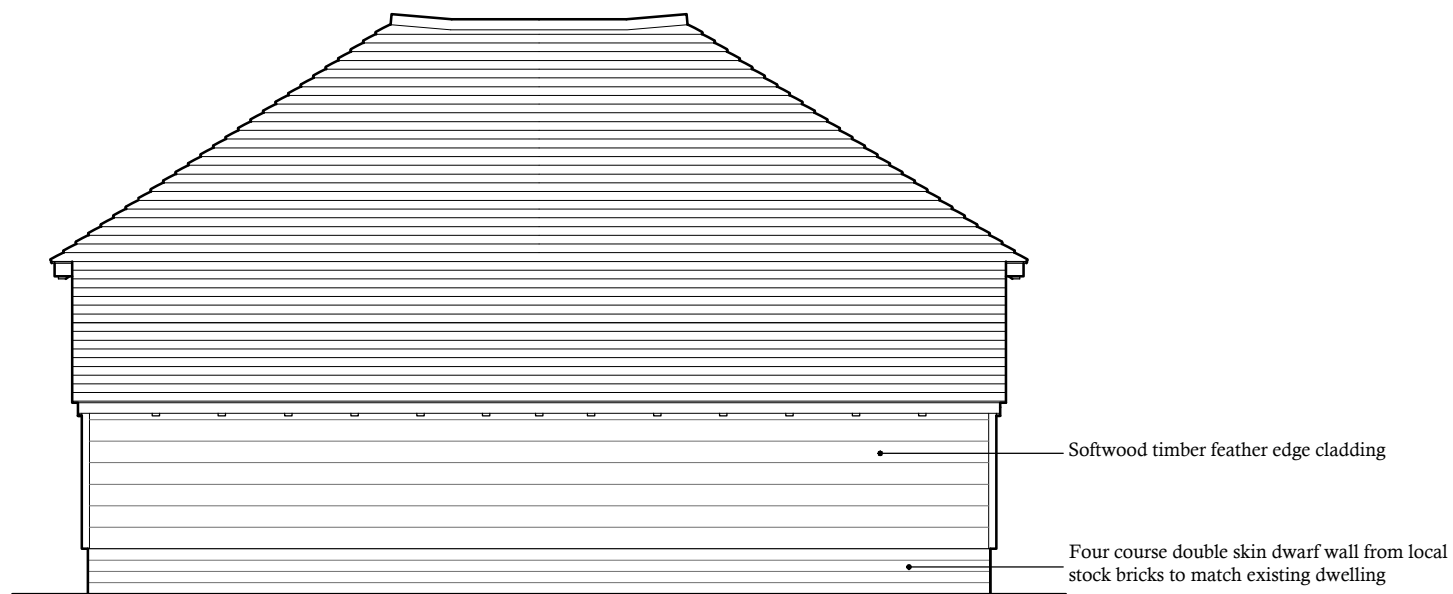


PROPOSED REAR ELEVATION (south elevation)

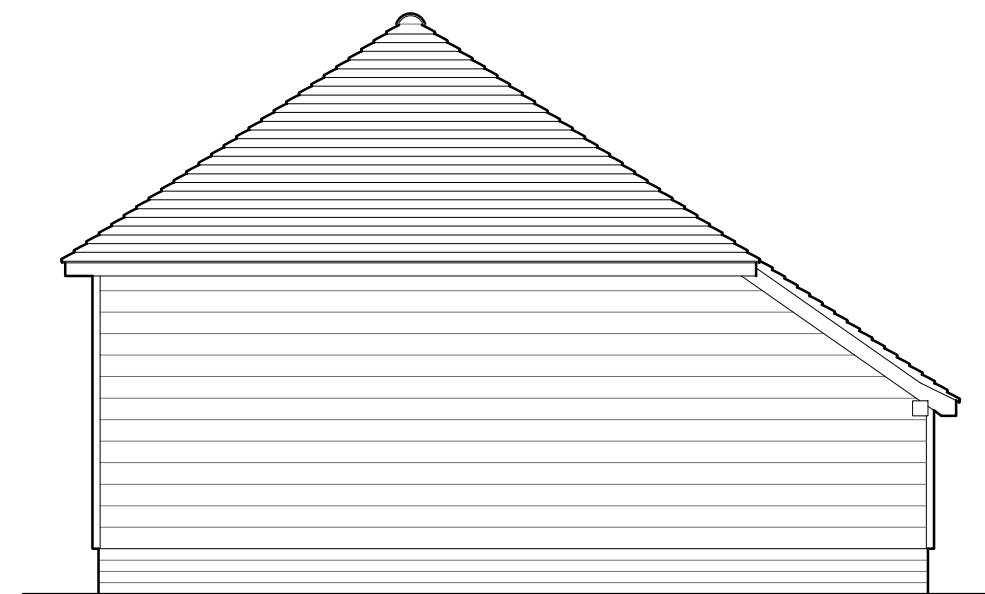

PROPOSED SIDE ELEVATION (west elevation)



Proposal: PROPOSED DET CARPORT	
	Drawing Description. PROPOSED ELEVATIONS
	Location. Jantys, Mill Hill, Edenbridge. TN8 5DQ
Tel: 07917858987 Email: stevebulldesign@gmail.com	For: Mr & Mrs Warner
Scale : 1:50	Drawing No: 2021-22-01
	Date : Mar 2021 rev.