




PROPOSED FRONT ELEVATION ( north elevation )

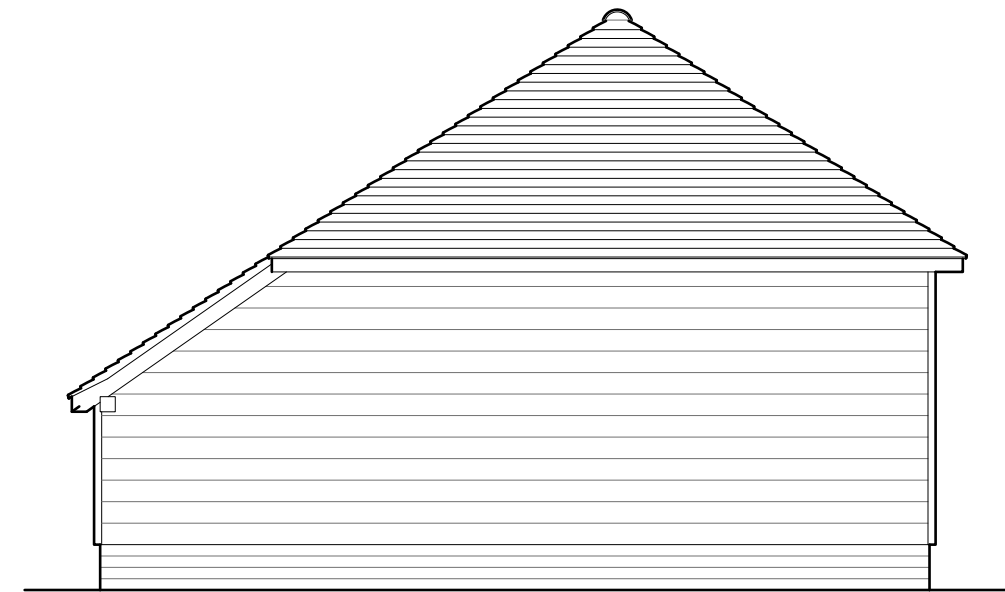

PROPOSED SIDE ELEVATION ( east elevation )

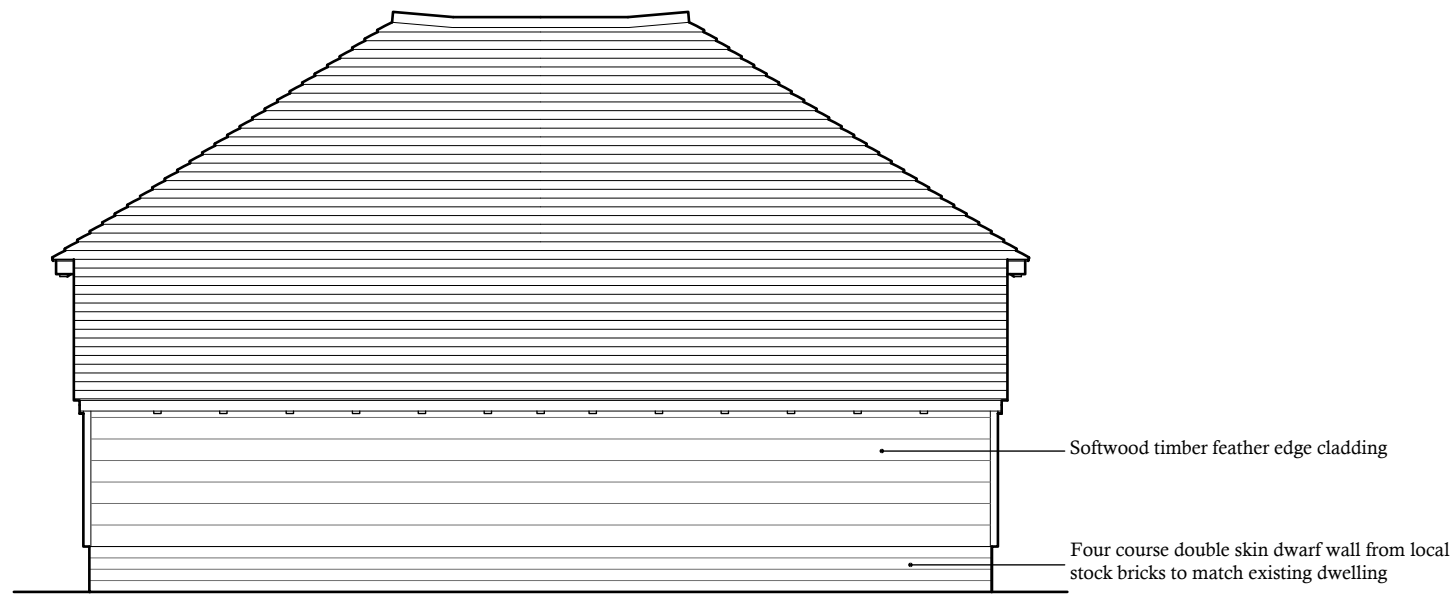


PROPOSED REAR ELEVATION ( south elevation )

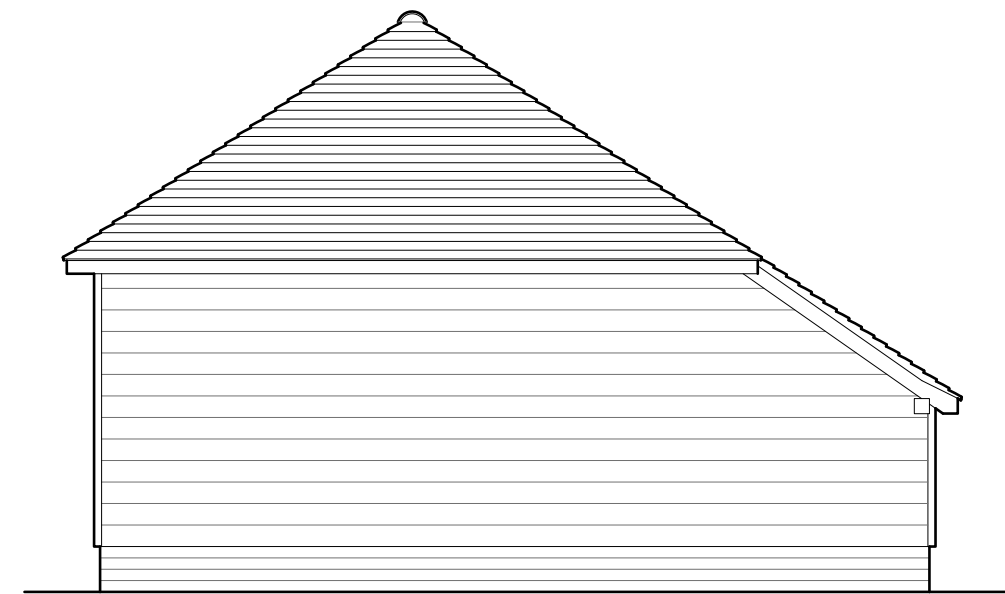

PROPOSED SIDE ELEVATION ( west elevation )



Proposal: PROPOSED DET CARPORT	
	Drawing Description. PROPOSED ELEVATIONS
	Location. Jantys, Mill Hill, Edenbridge. TN8 5DQ
Tel: 07917858987 Email: stevebulldesign@gmail.com	For: Mr & Mrs Warner
Scale : 1:50	Date : Mar 2021
	Drawing No: 2021-22-01 rev.