



PROPOSED FLOOR PLAN



PROPOSED ROOF PLAN

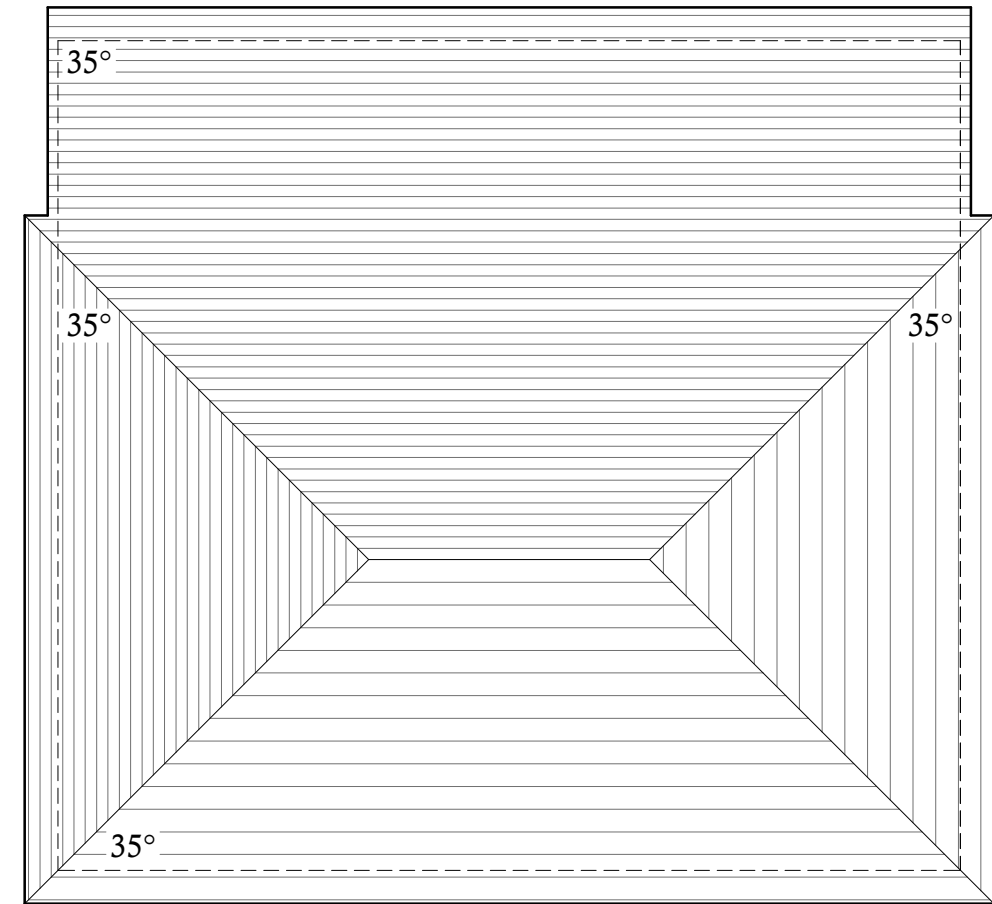

Proposal: PROPOSED DET CARPORT		
	Drawing Description. PROPOSED ELEVATIONS	
	Location. Jantys, Mill Hill, Edenbridge. TN8 5DQ	
Tel: 07917858987 Email: stevebulldesign@gmail.com	For: Mr & Mrs Warner	Date : Mar 2021
Scale : 1:50	Drawing No: 2021-22-02	rev.