


H23 55.  
H24 55.

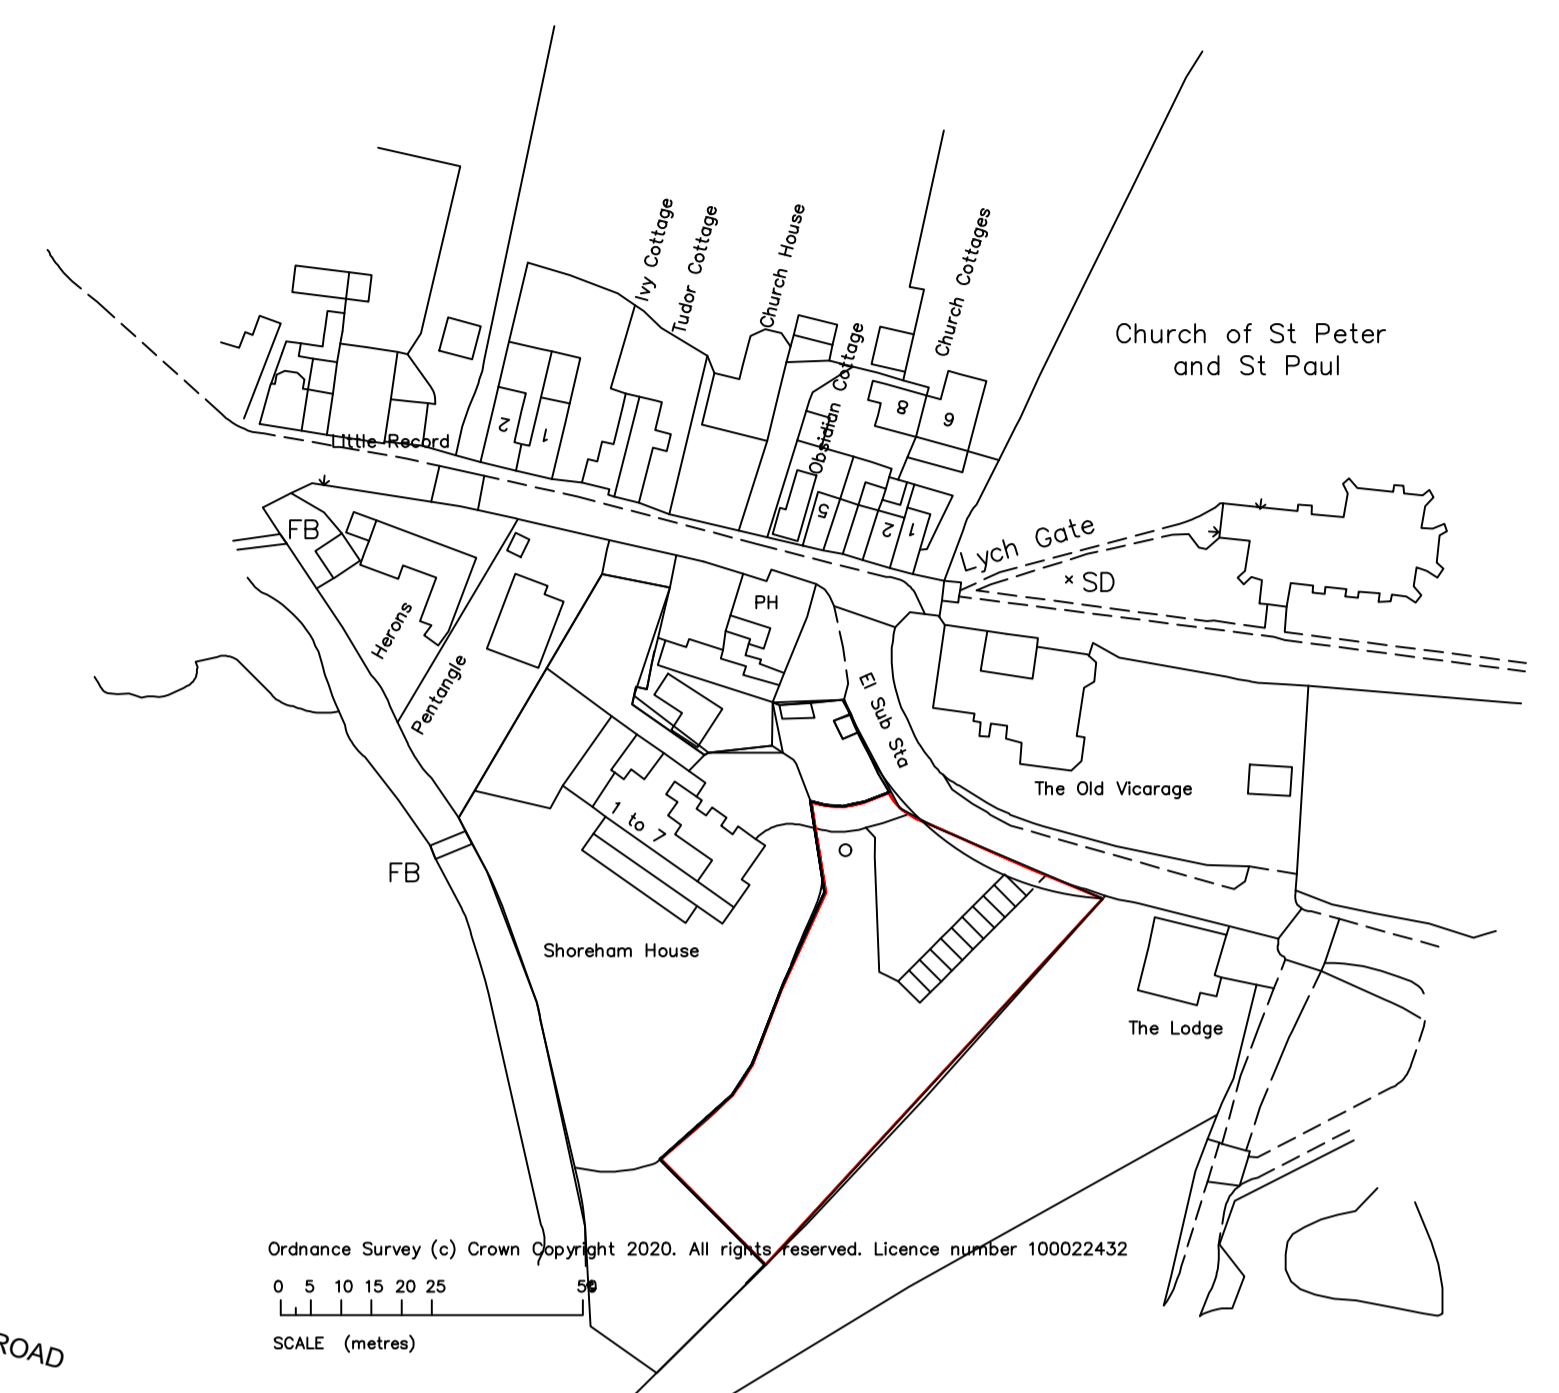

SITE LOCATION PLAN 1:1250

EXISTING SITE PLAN 1:200

Rev	Date	Comments
Client MR K MIDGLEY		
Project NEW DWELLING SHOREHAM HOUSE STATION ROAD SHOREHAM KENT TN14 7RY		
Title LOCATION PLAN EXISTING SITE PLAN		
Project No. <b>965</b>	Date JAN 2021	
Drawing No. CS-992-PD-RH-01	Revision	
Scale 1:1250@A1 LOC PLAN 1:200@A1 SITE PLAN	Drawn Check	
<b>A.BARRETT R.I.B.A</b> CHARTERED ARCHITECT 4 BARNET WOOD ROAD BROMLEY, KENT BR2 8HJ Tel 020 3121 1056 Mob 07802 236530		