




FRONT ELEVATION NORTH

0 0.5 1 2 3 4 5
SCALE (metres)

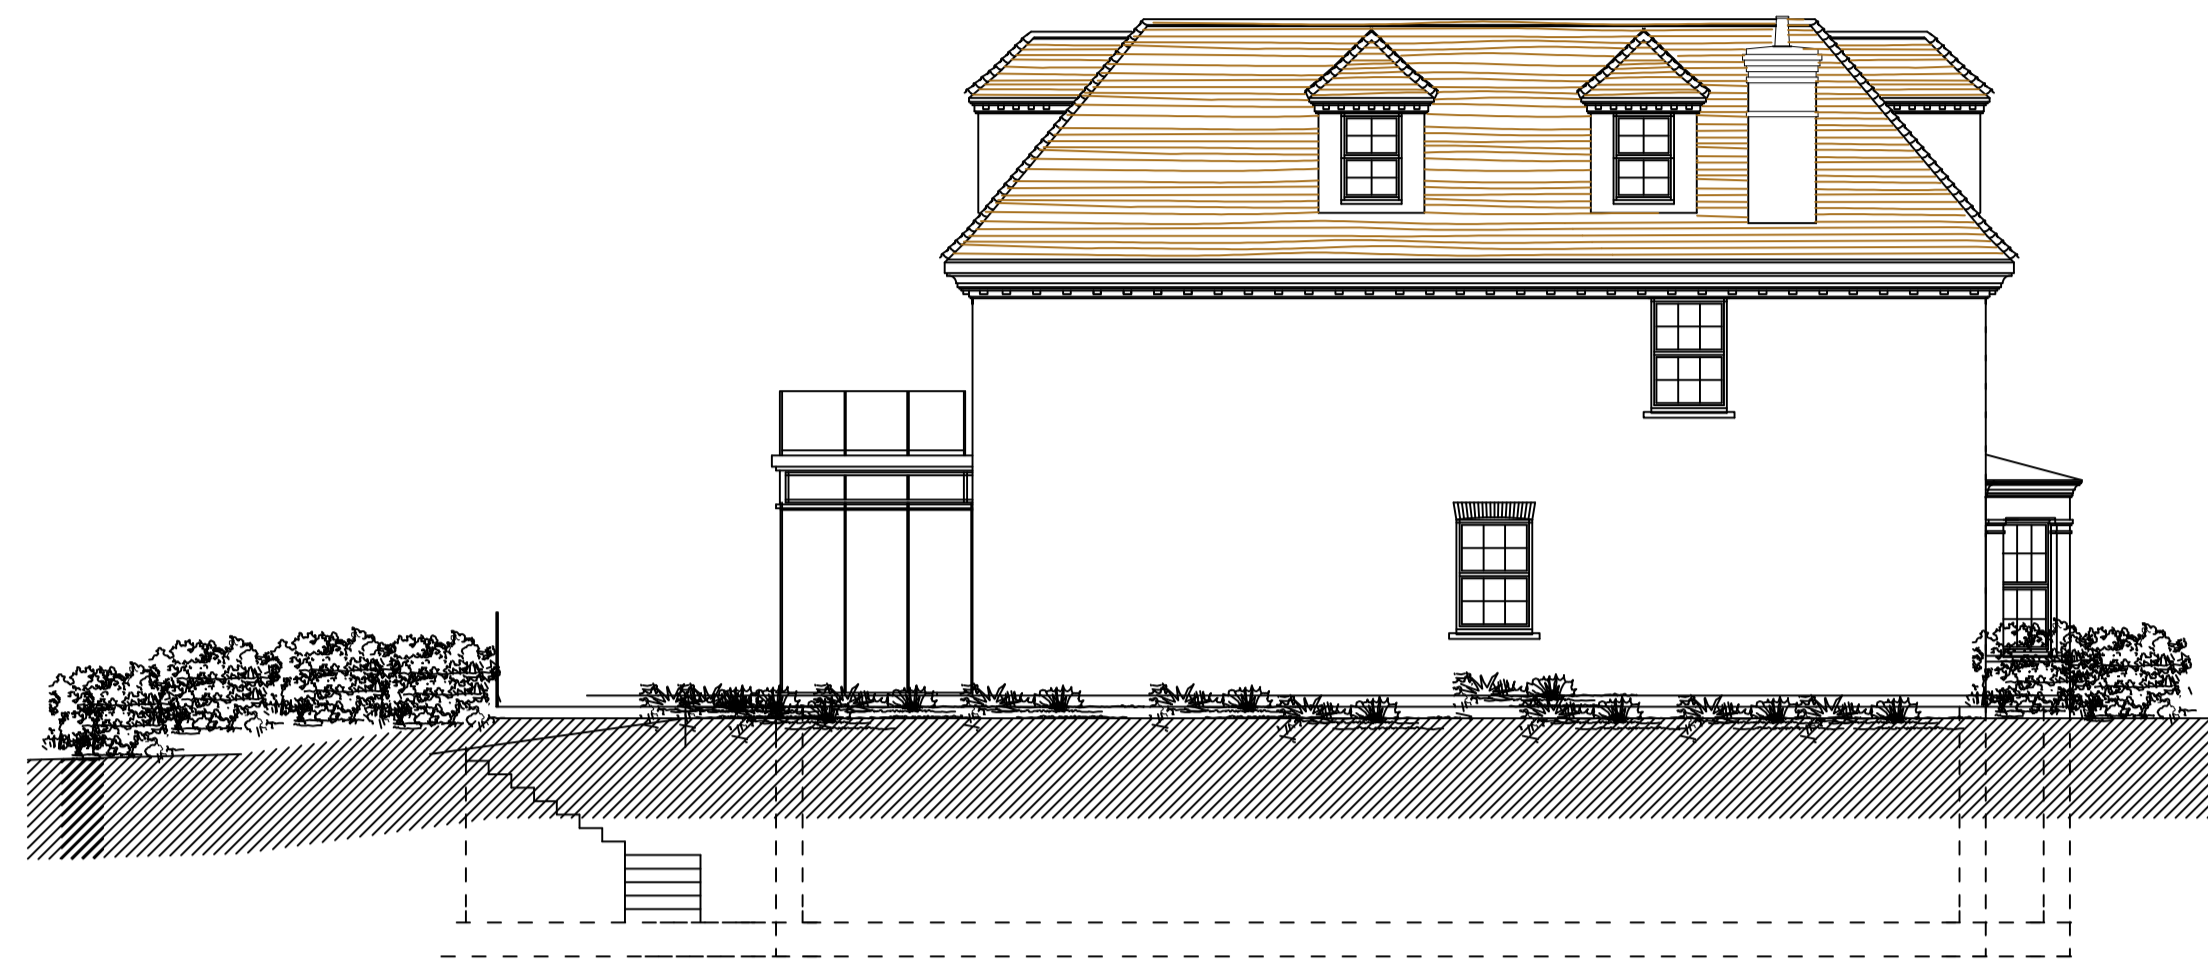


SIDE ELEVATION EAST

0 0.5 1 2 3 4 5
SCALE (metres)



REAR ELEVATION SOUTH

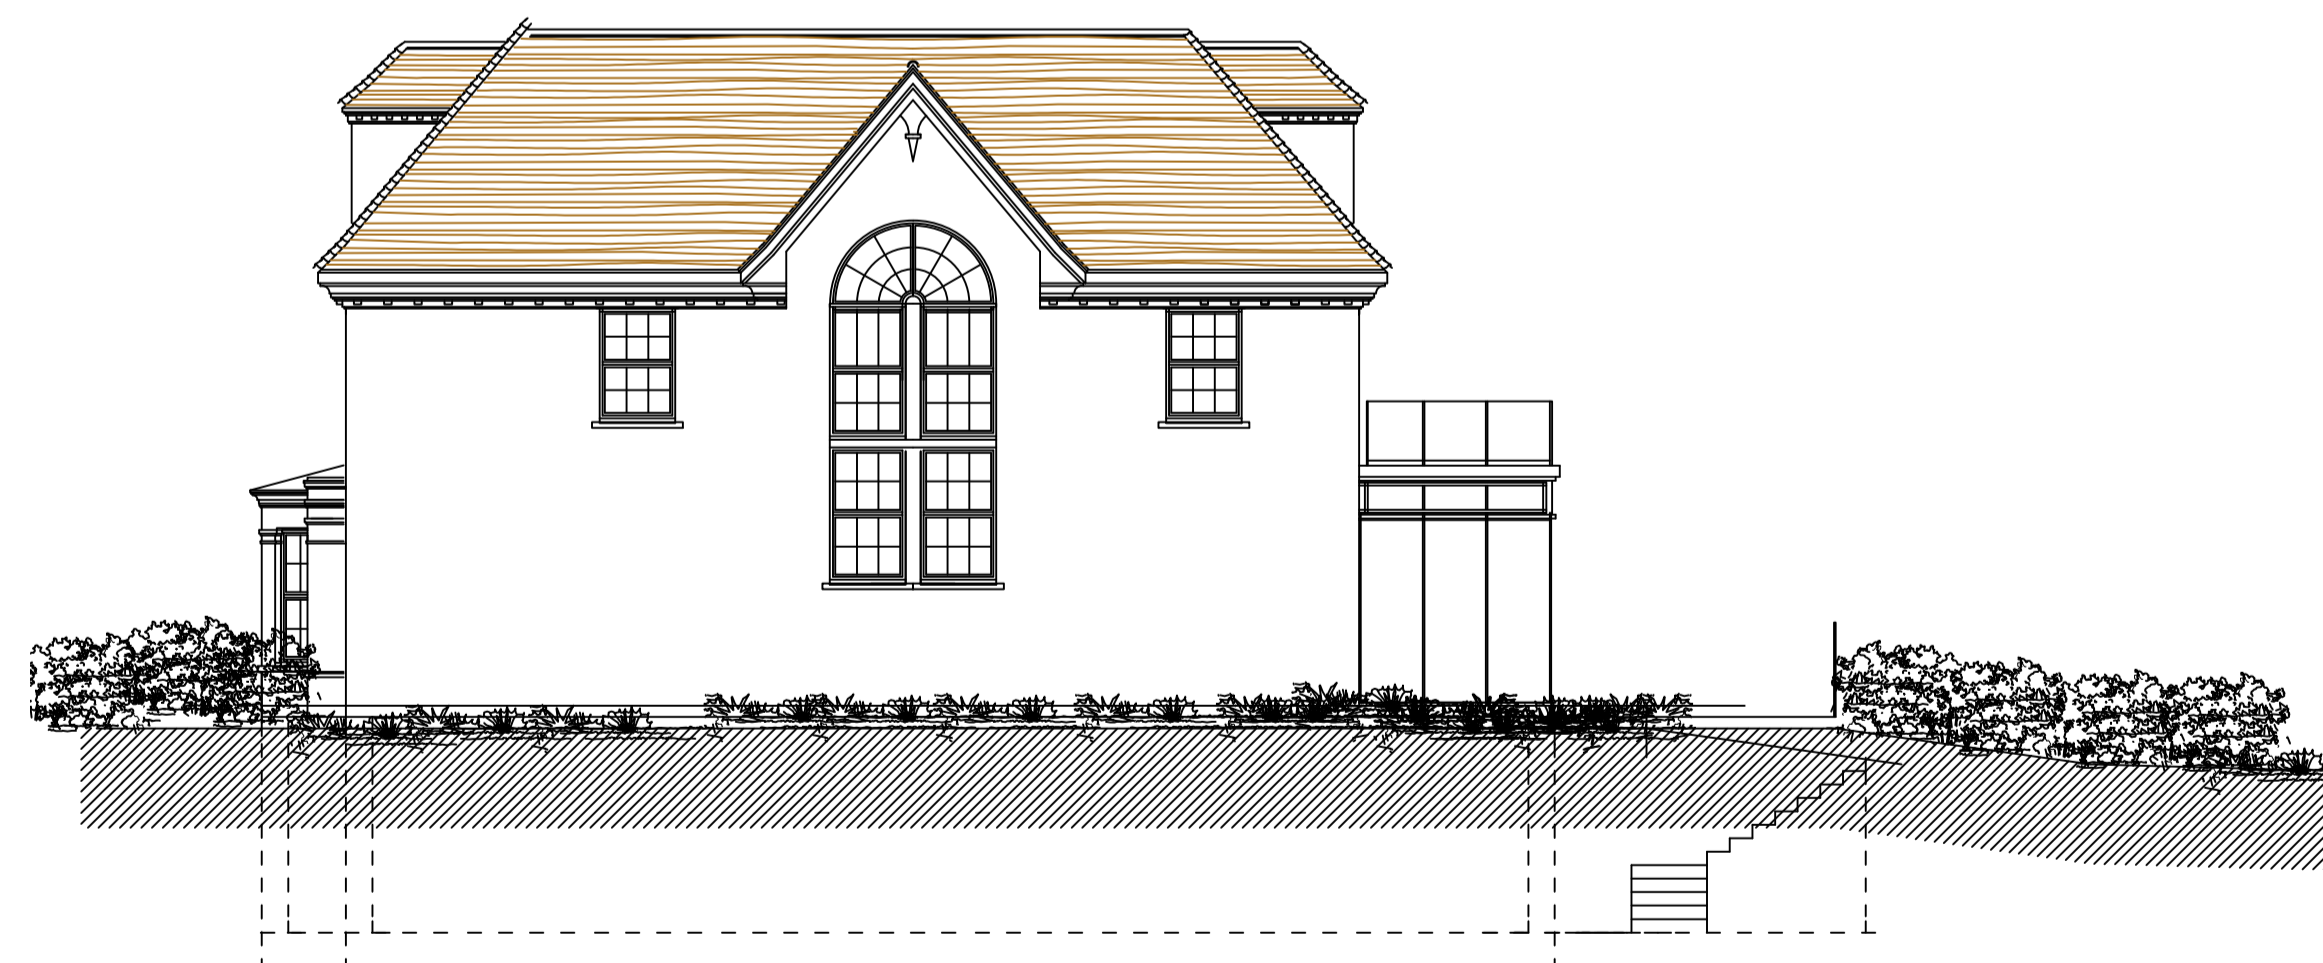

SIDE ELEVATION WEST

0 0.5 1 2 3 4 5
SCALE (metres)

PROPOSED ELEVATIONS 1:100

Rev	Date	Comments
Client MR K MIDDLEY		
Project NEW DWELLING SHOREHAM HOUSE STATION ROAD SHOREHAM KENT TN14 7RY		
Title PROPOSED ELEVATIONS		
Project No. 965	Date JAN 2021	
Drawing No. CS-992-PD-RH-04	Revision	
Scale 1:100 @A1	Drawn	Check
A.BARRETT R.I.B.A CHARTERED ARCHITECT 4 BARNET WOOD ROAD BROMLEY , KENT BR2 8HJ Tel 020 3121 1056 Mob 07802 236530		