




PROPOSED FRONT ELEVATION SCALE 1;100

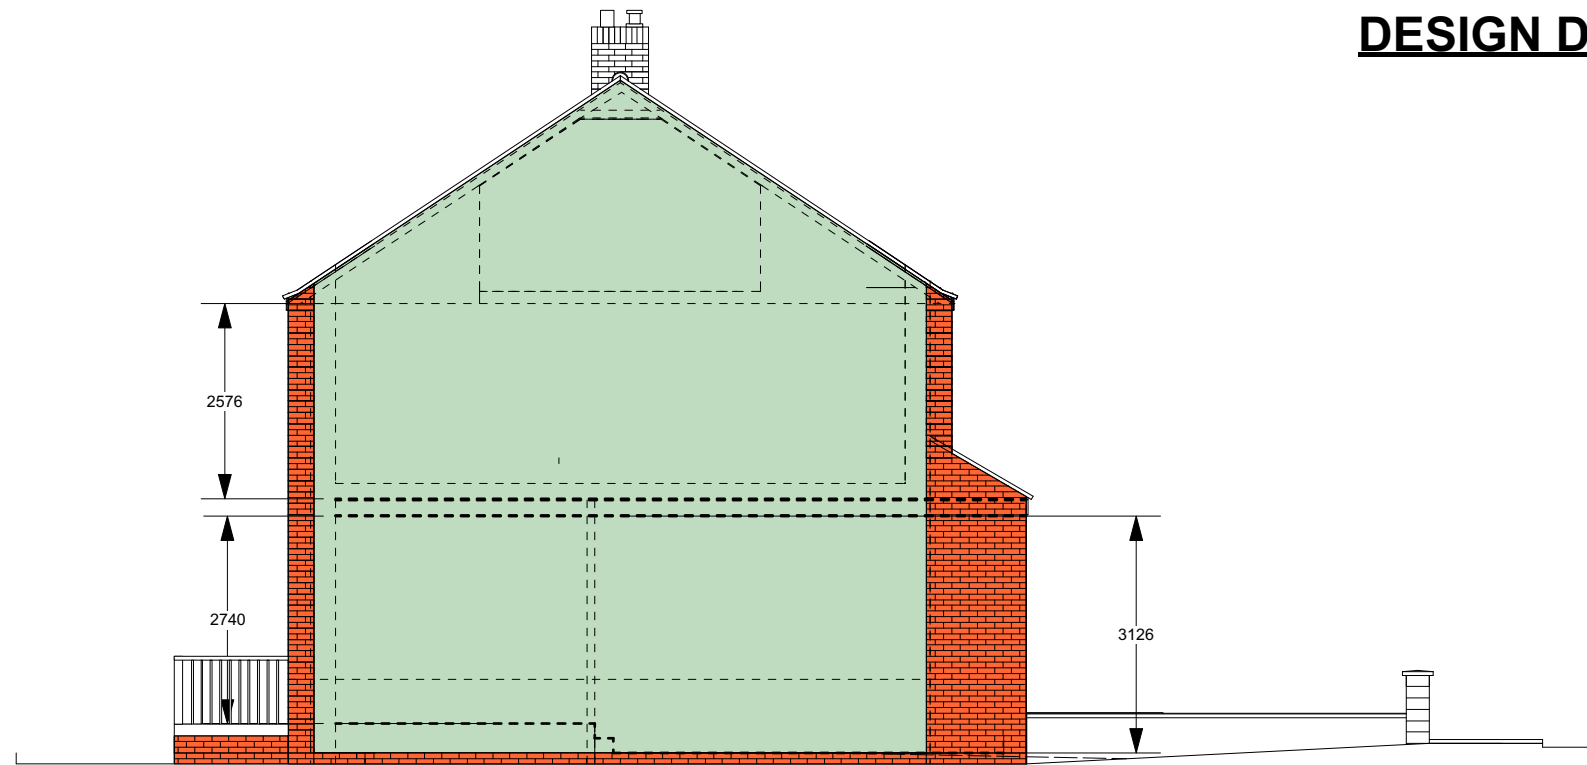


PROPOSED SIDE ELEVATION SCALE 1;100



PROPOSED REAR ELEVATION SCALE 1;100



PROPOSED SIDE ELEVATION NO 2 SCALE 1;100

 

SCALE 1:100

REV	Drawn	Notes	Date

01.1368 .AL(0)08 **B**

Copyright: Do not scale this drawing. Check all dimensions on site. This drawing is only to be used on the site for which designed.

Client: Steve Laker and Kelli Flay

Project: Proposed demolition of existing Garage and Construction of new Two storey Side Extension at No 57 Brookside Hill, North Somerset BS20 0AL

Drawing: Proposed elevations

Scale: 1:100 @ A3

Date: April 2021

Drawn: LJD Checked: _____