


SCALE 1:50

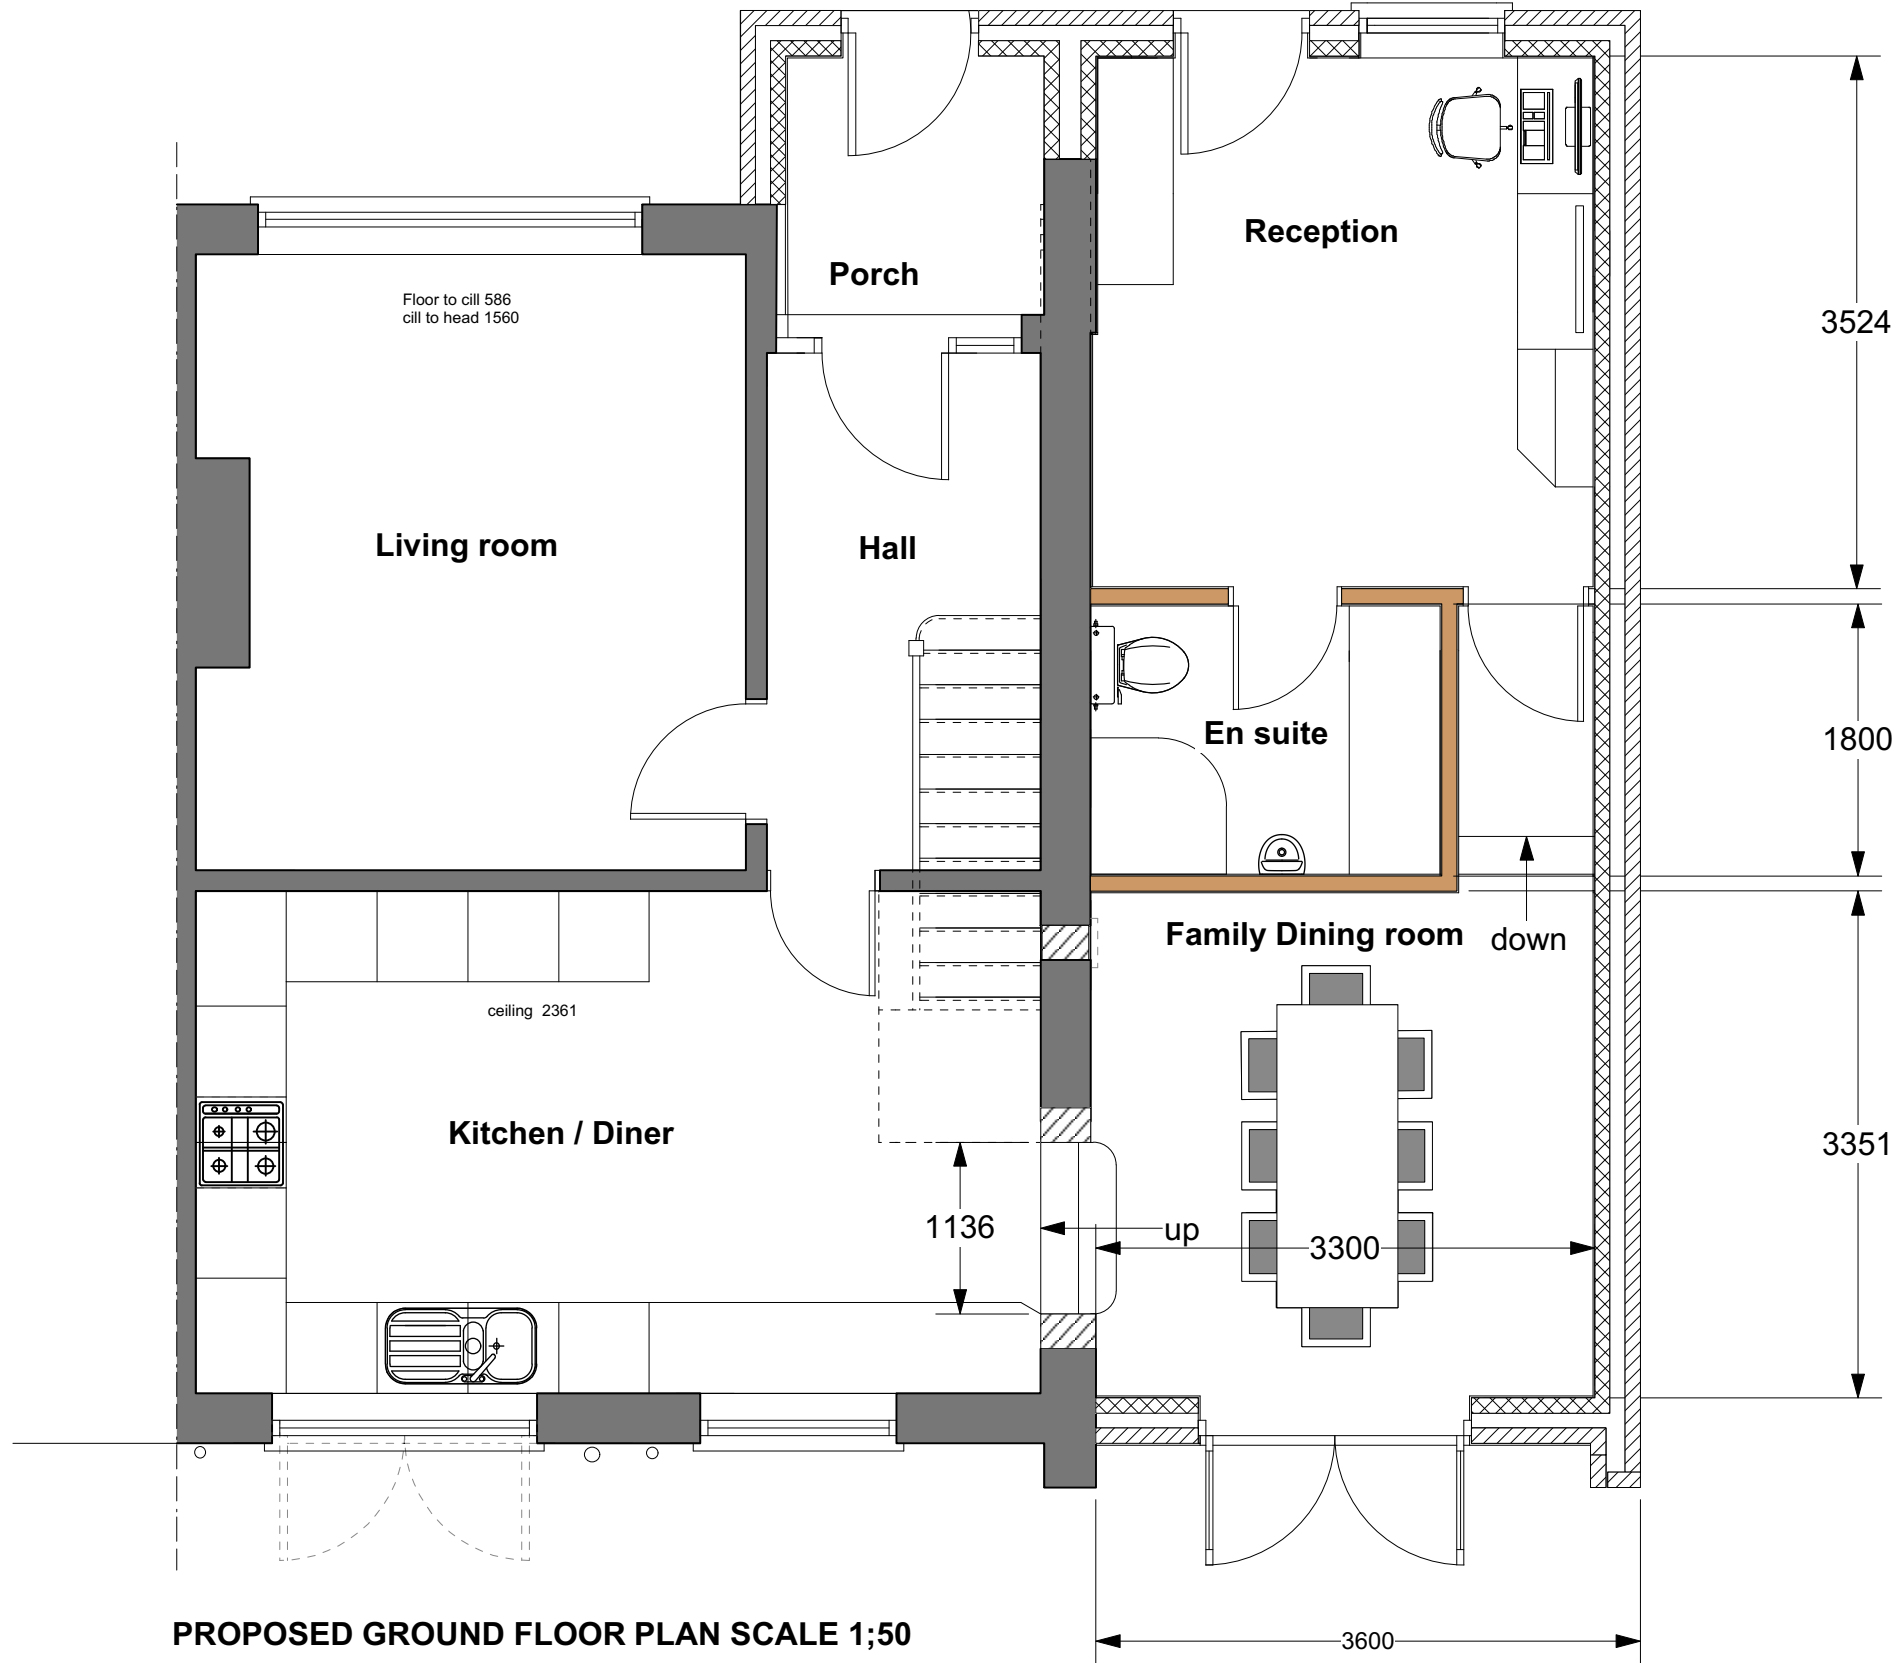

PROPOSED GROUND FLOOR PLAN SCALE 1;50

REV	Drawn	Notes	Date

01.1368 .AL(0)05 **B**

Copyright: Do not scale this drawing. Check all dimensions on site. This drawing is only to be used on the site for which designed.  
Client: Steve Laker and Kelli Flay

Project: Proposed demolition of existing Garage and Construction of new Two storey Side Extension at No 57 Brookside Pill, North Somerset BS20 0AL

Drawing: Proposed Ground Floor Plan

Scale: 1:50 @ A3

Date: April 2021

Drawn: LJD Checked: \_\_\_\_\_