






EXISTING FRONT ELEVATION SCALE 1;100

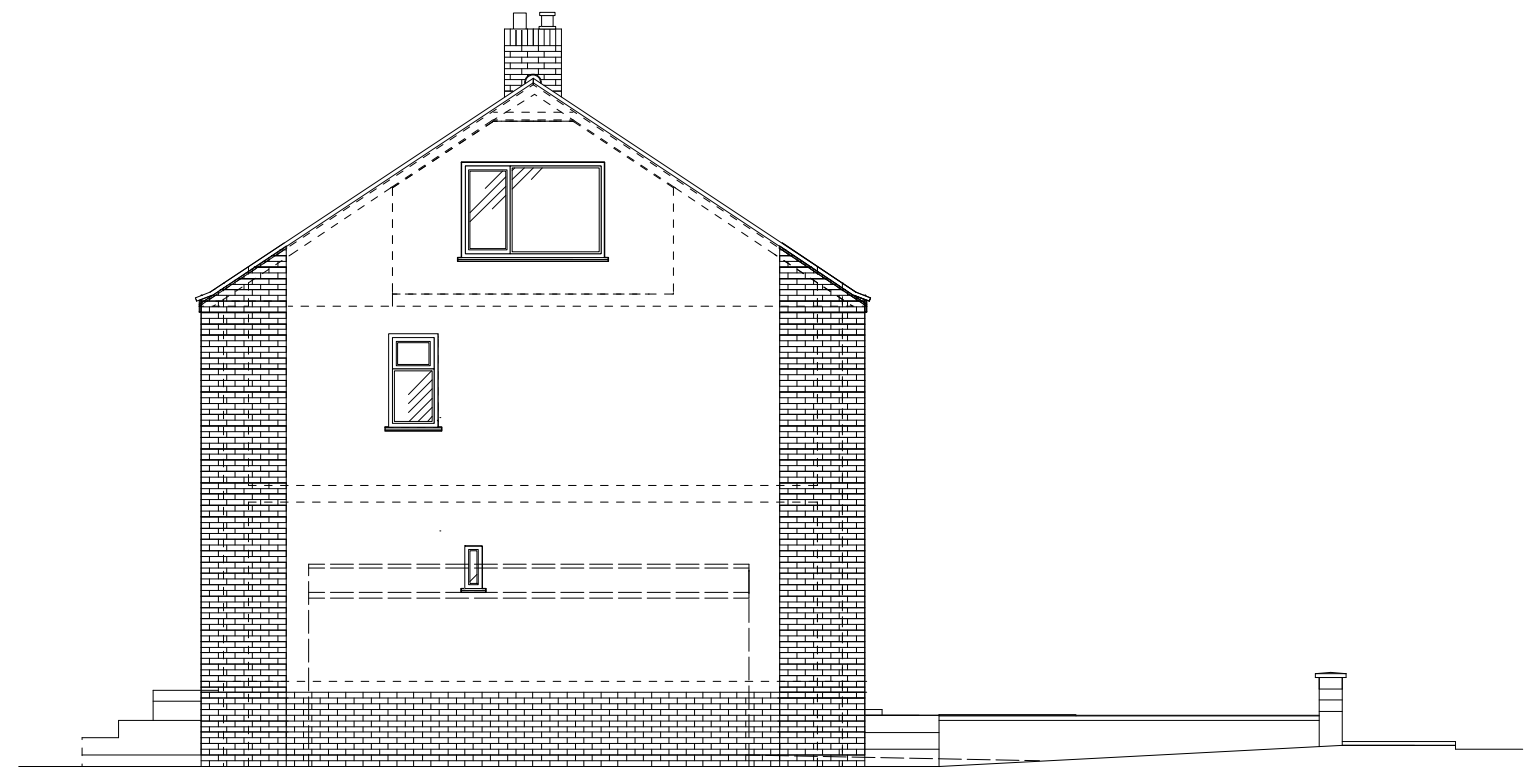

EXISTING SIDE ELEVATION SCALE 1;100

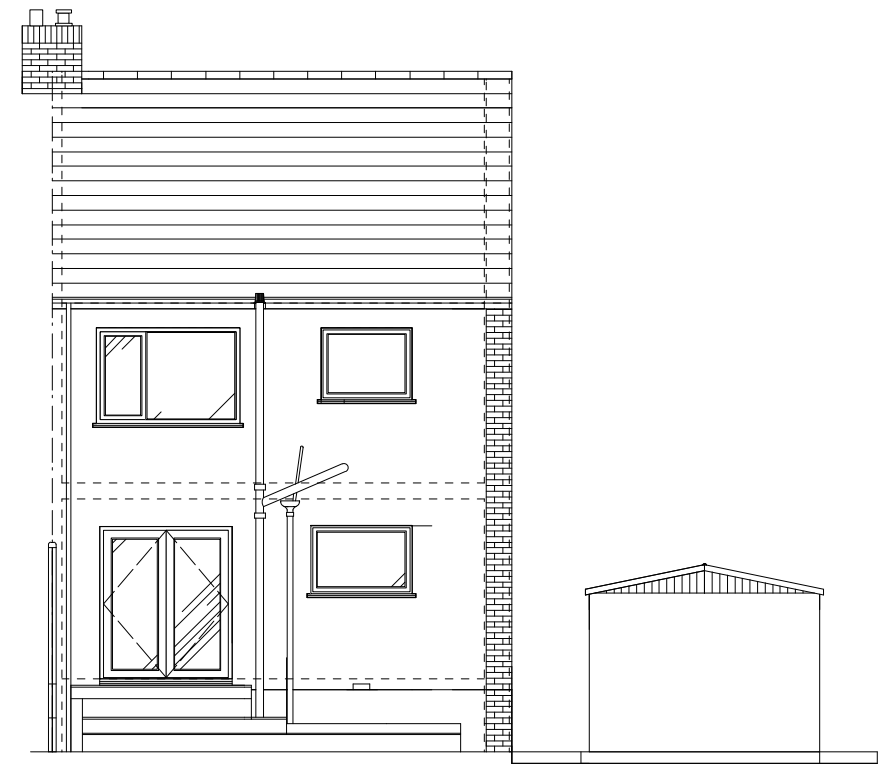

EXISTING REAR ELEVATION SCALE 1;100

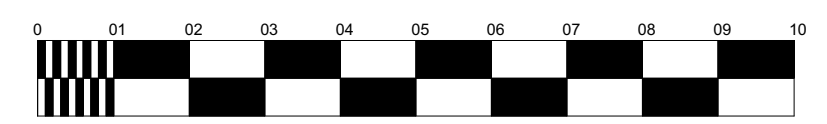

SCALE 1:100

REV	Drawn	Notes	Date

01.1368 .AL(0)03 **A**

Copyright. Do not scale this drawing. Check all dimensions on site. This drawing is only to be used on the site for which designed.

Client: **Steve Laker and Kelli Flay**

Project: **Proposed demolition of existing Garage and Construction of new Two storey Side Extension at No 57 Brookside Pill, North Somerset BS20 0AL**

Drawing: **Existing elevations**

Scale: **1:100 @ A3**

Date: **April 2021**

Drawn: **LJD** Checked: _____