


1:100 0 1 2 3 4 metres

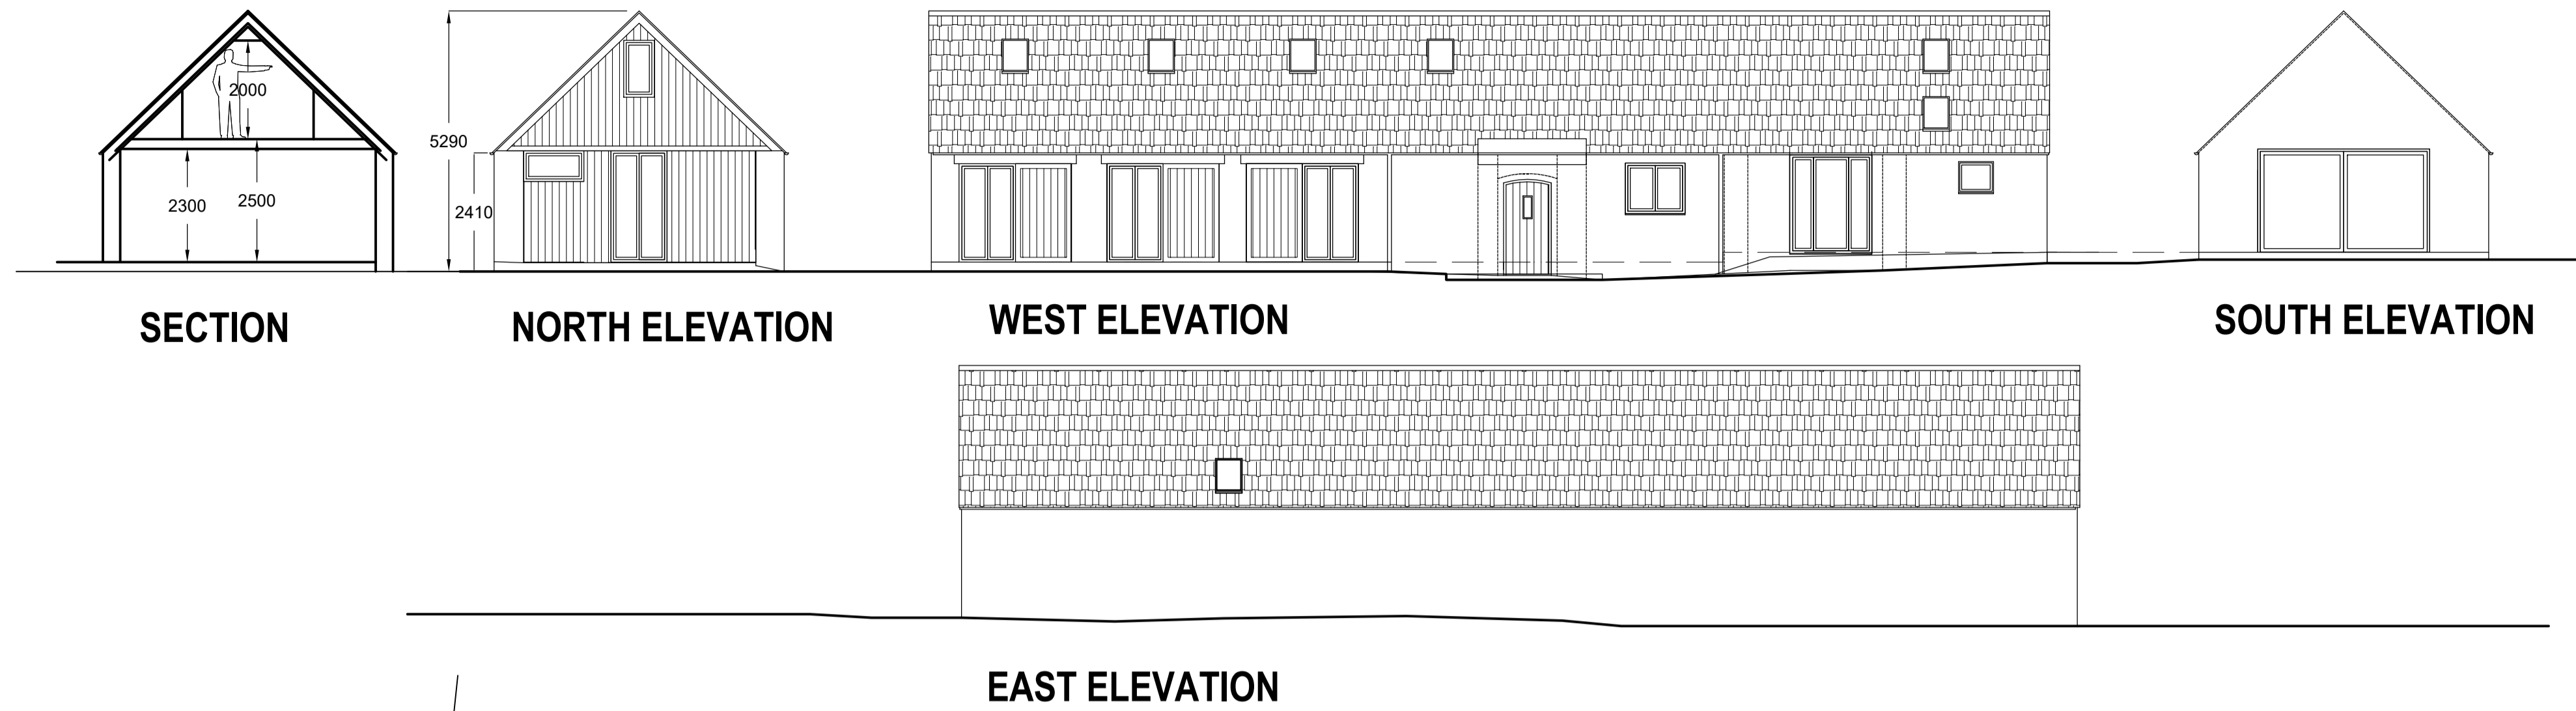


SECTION

NORTH ELEVATION


WEST ELEVATION

SOUTH ELEVATION

EAST ELEVATION

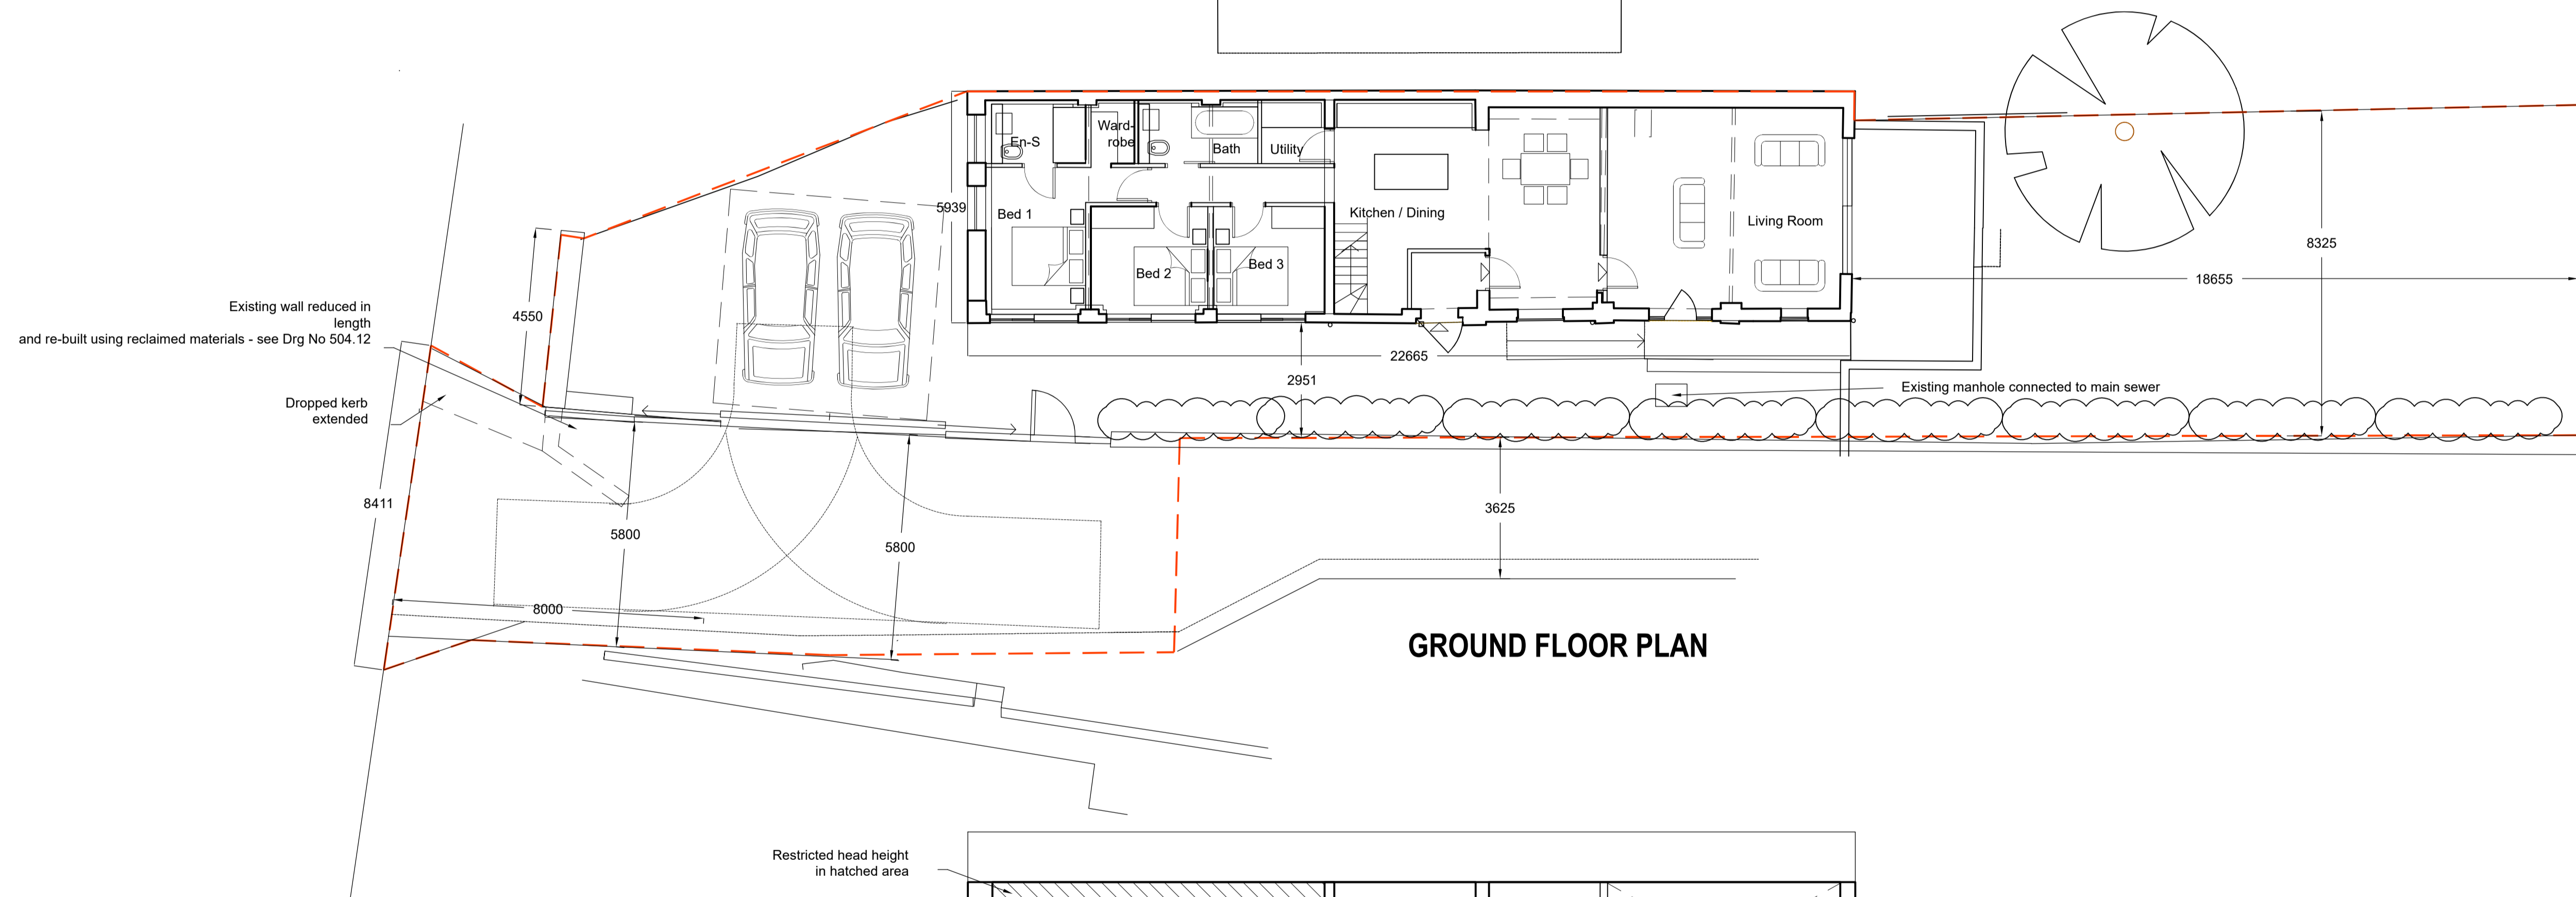

GROUND FLOOR PLAN

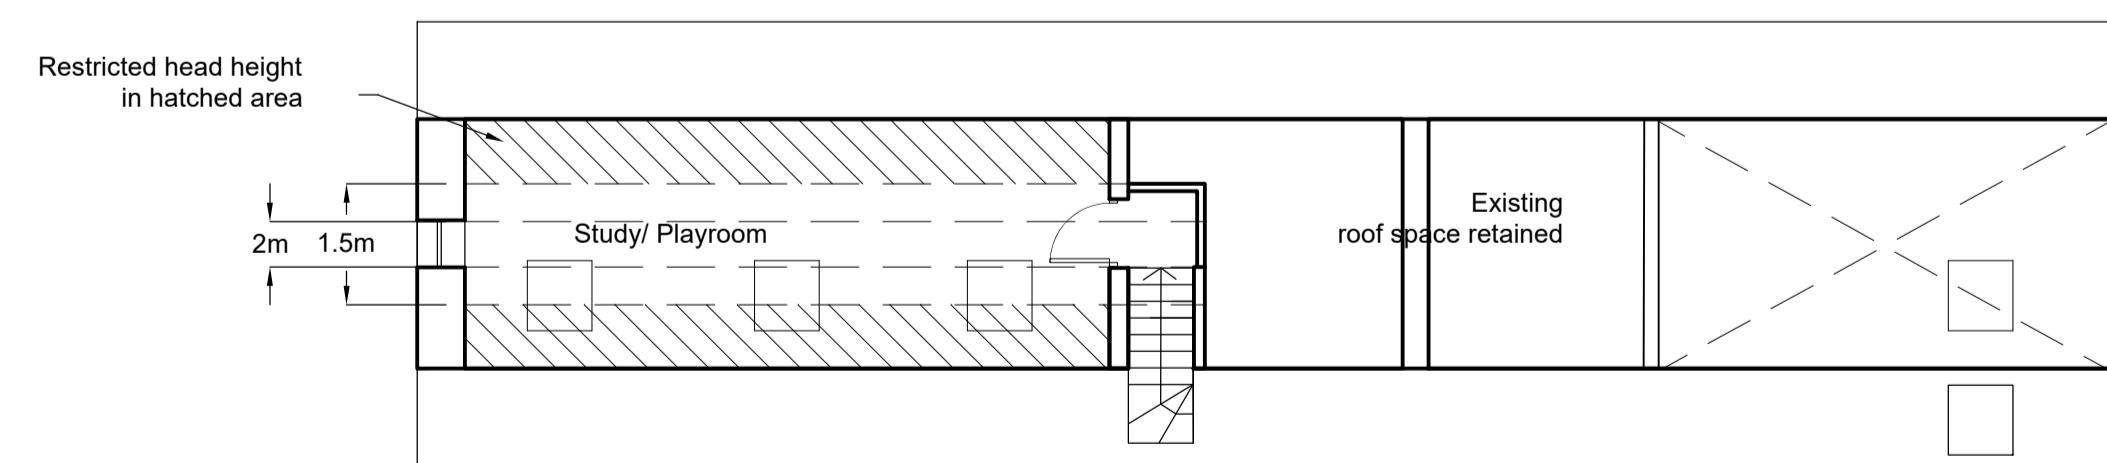

ROOF SPACE PLAN

Revision notes:		Notes:
Rev:	Date:	
A	May 2021	Planning application

Do not scale from drawing, except for planning purposes.  
 Based on information and specifications at equipment details.  
 Dimensions are approximate and are to be checked on site. If in doubt ASK.

Project:  
**Proposed conversion of  
 outbuilding at Rectory Farm**

Drawing Title:  
**Plan and elevations as proposed**

Date:  
**April 2021**

Scale @ A2:  
**1:100**

Dwg No:  
**504.10RevA**

