




Rear Elevation - Existing

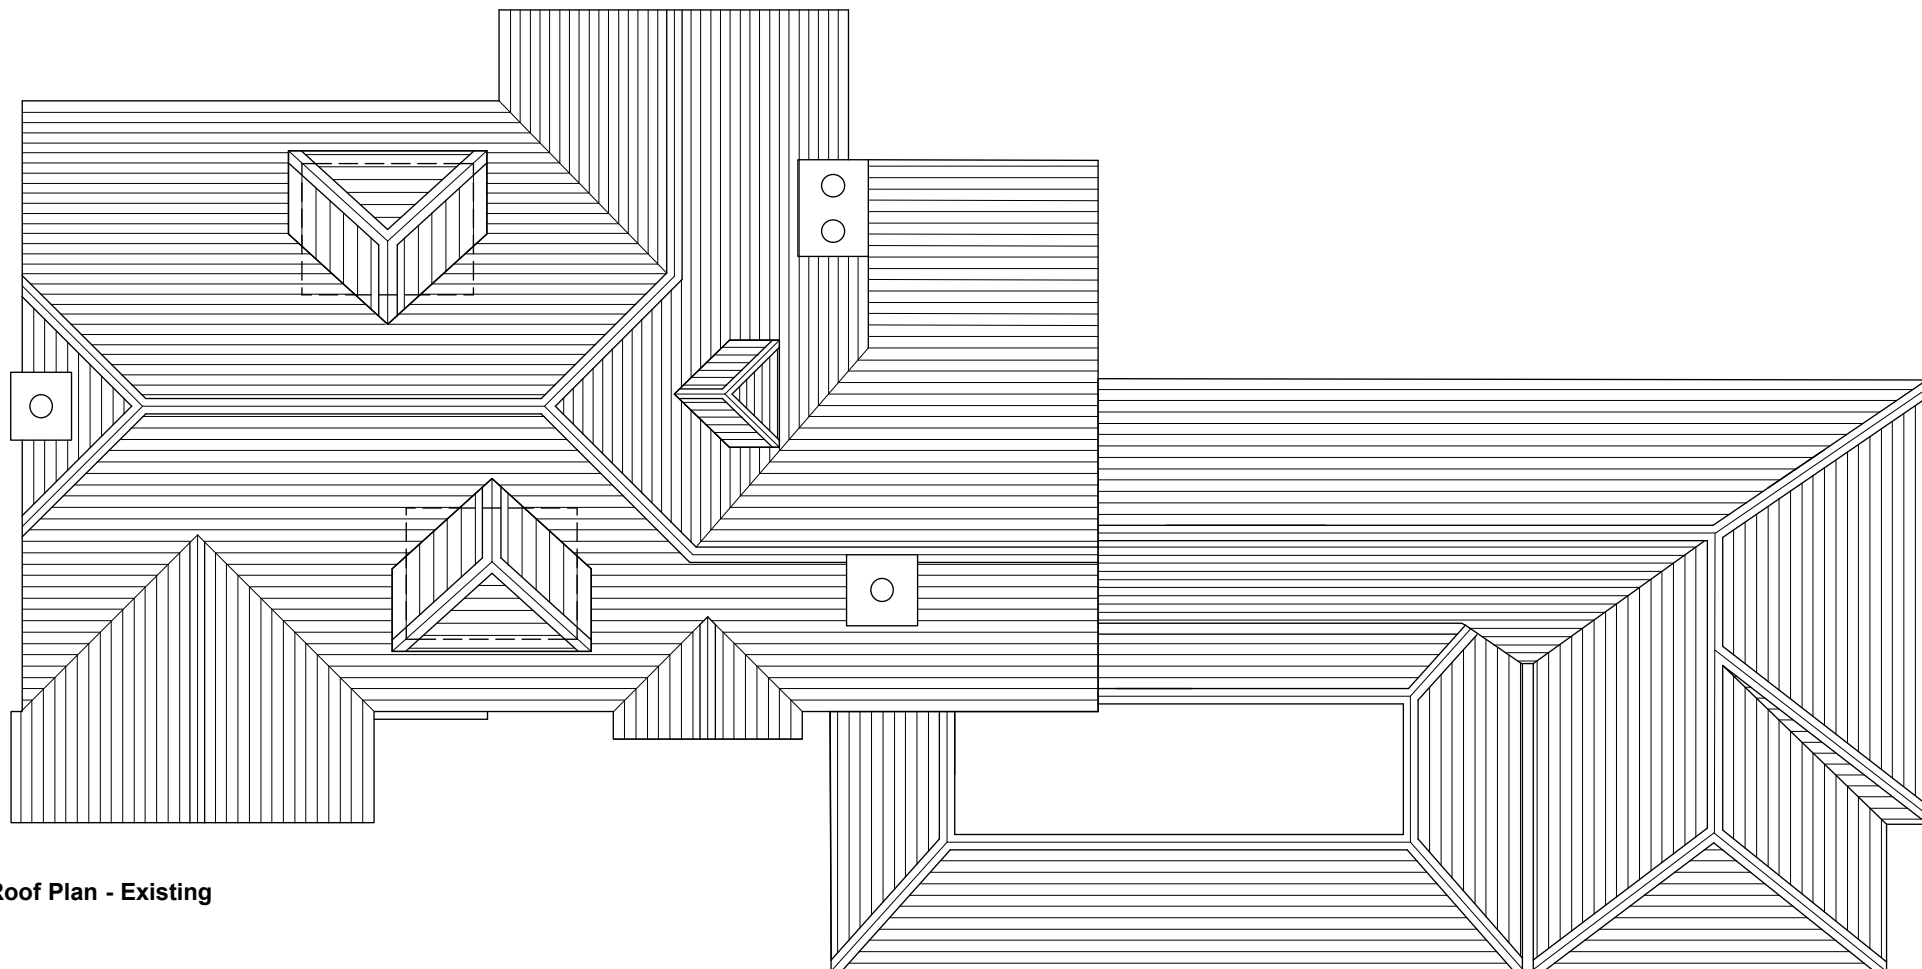

Roof Plan - Existing

notes

use figured dimensions only.
 copyright of design and drawing reserved.
 all dimensions must be confirmed on site prior
 to any construction work being undertaken
 setting out to be approved before fabrication.
 * indicates site dimension.
 ** indicates a critical dimension.

revision

x.

dnkdesign

client	Mr & Mrs Sorsky		
project	The Close Barnet Lane N20 2AP		
title	Planning Existing Plan & Rear Elevation		
drawing N°	SO02.50	rev	
drawn by	nh	date	Feb 20
scale	1:100 @ A3		

interior design consultants
 18 burrard road london nw6 1db
 t 020 7813 2945 f 020 7813 0609
 e info@dnkdesign.co.uk