

Proposed
annexe conversion
at
10 Broadboaks
Crescent
Braintree
Essex CM7 9FD

for:
Mr & Mrs Bivol

Notes:

Revisions:

Plans

A J Porter
(Building Consultant) ©
5 Rifle Hill
Braintree
Essex CM7 1DG


Tel: 01376 326515
07989 897824
e mail:
andrewporter042
@btinternet.com

Scale: 1:200, 1:1250


April 2018

Drawn by: A J Porter


Drawing No: 18040901/4

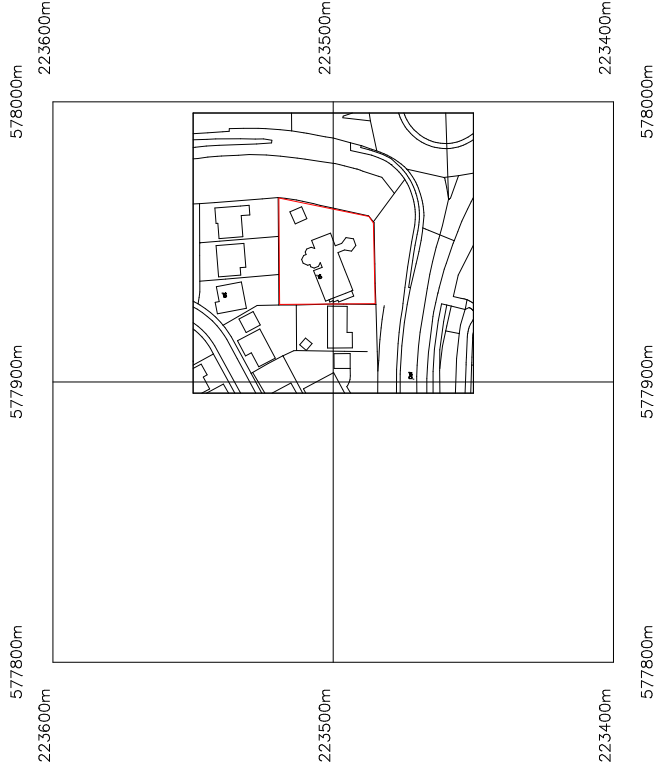

© Crown Copyright and database rights 2018 OS 100019980

 

Location Plan

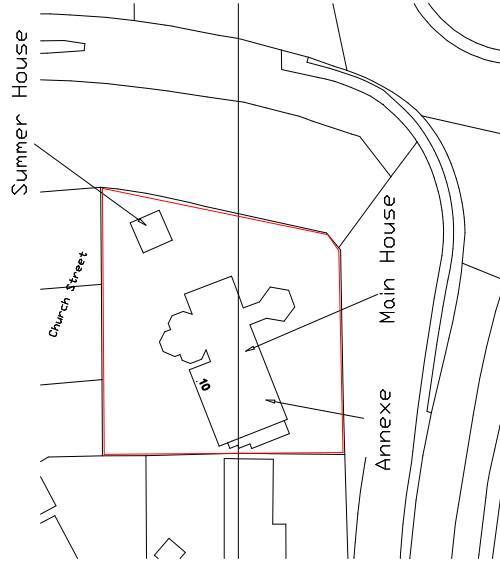

Site Plan

Drawn at A2 size