


Proposed Material Schedule

- Flat Roofs - Single ply membrane.  
Sedum & brown roofs.
- Walls - Painted render.  
Timber cladding.  
Natural facing stone.
- Windows & Doors - Aluminium - grey. UPVC - grey.
- Fascia's & soffits - UPVC - grey.
- Rainwater goods - UPVC - grey.

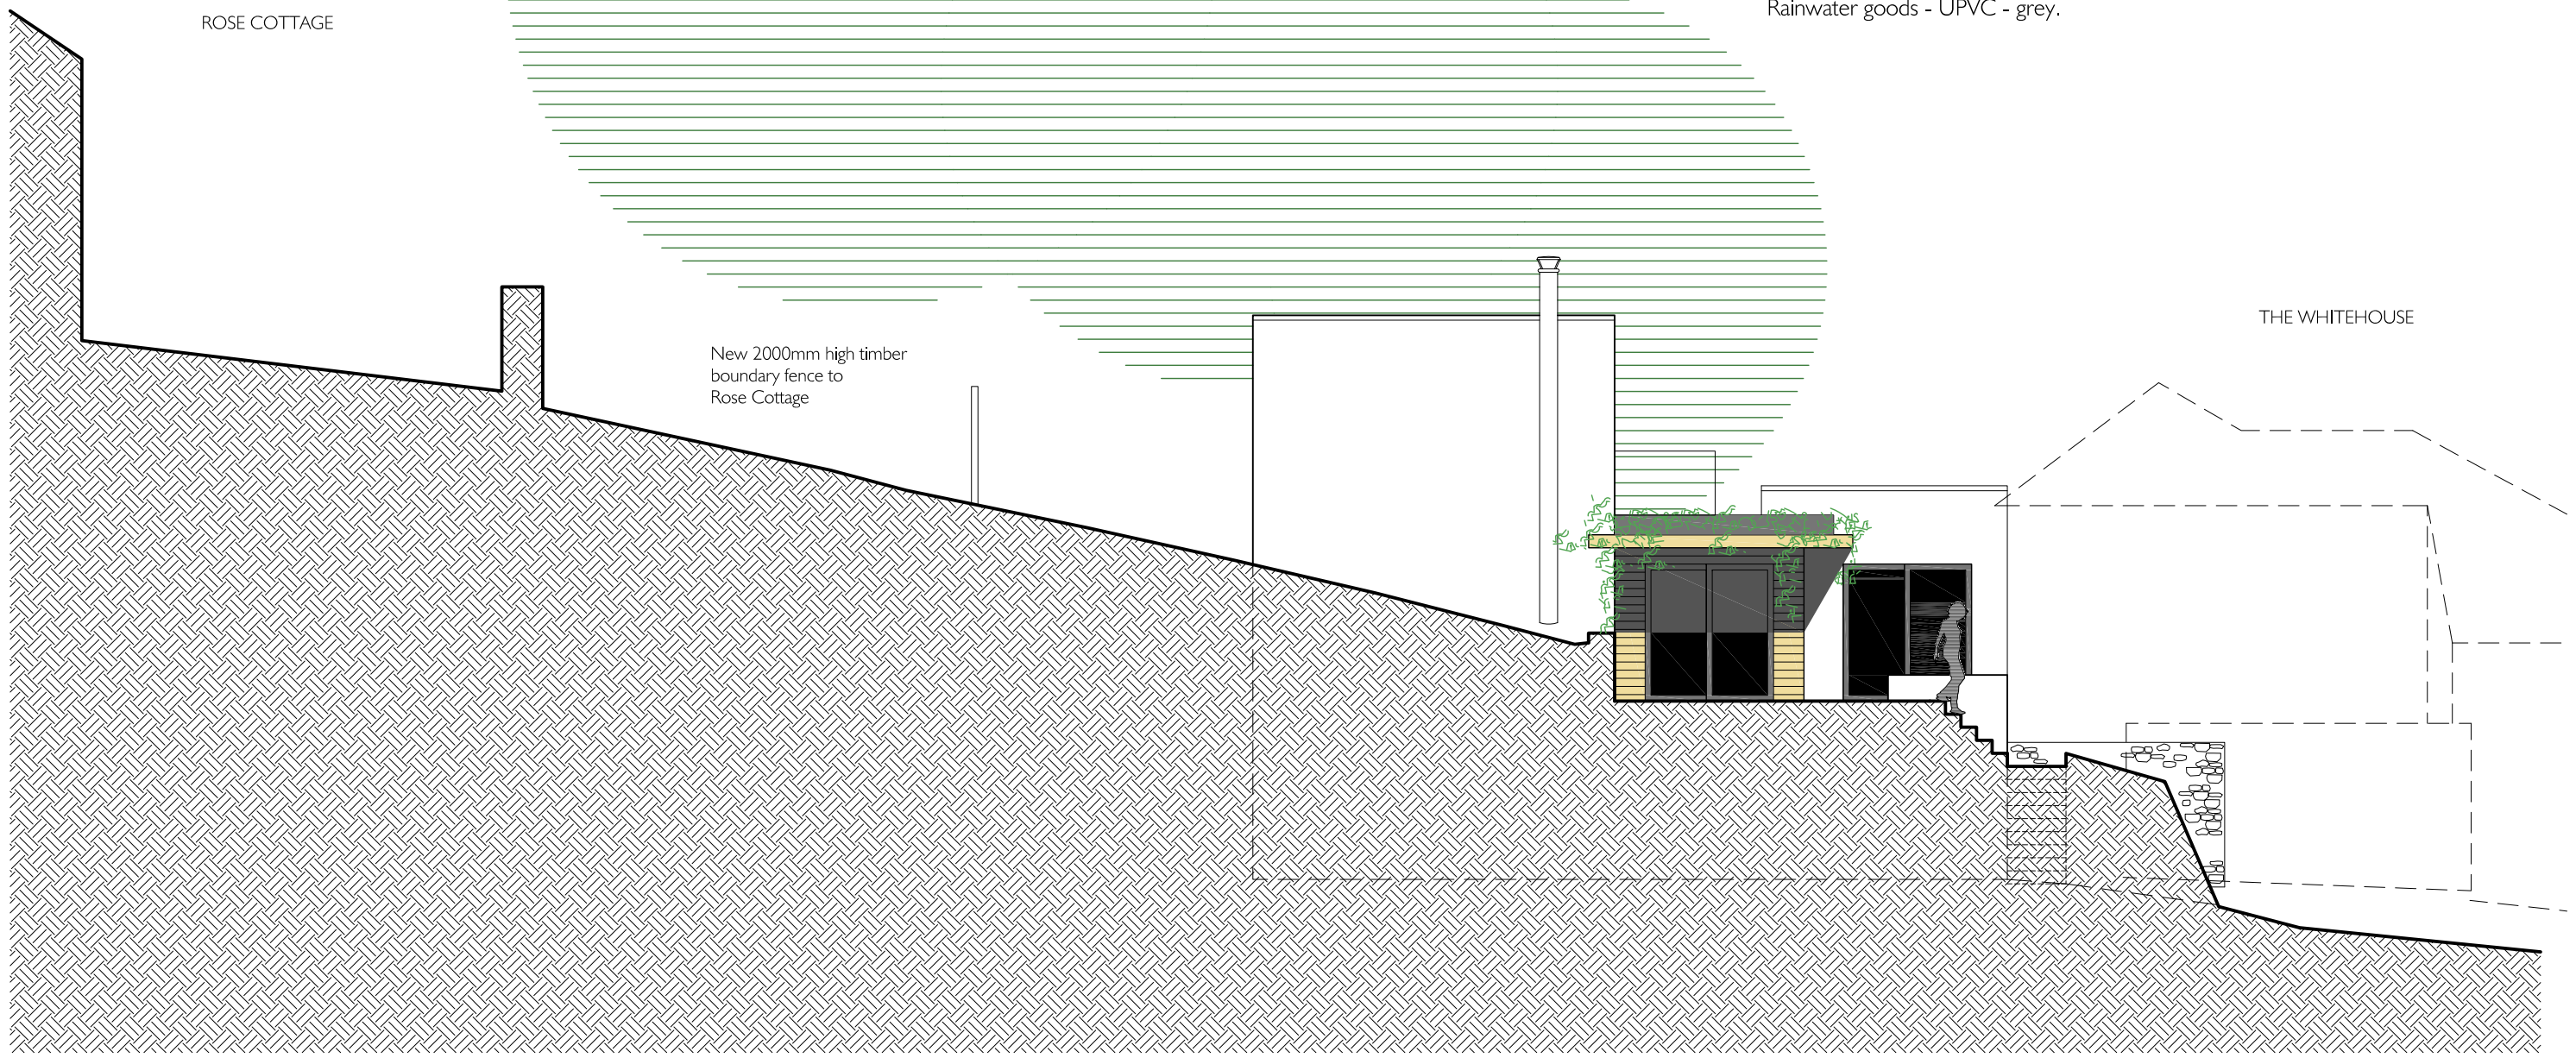

ROSE COTTAGE

New 2000mm high timber boundary fence to Rose Cottage

THE WHITEHOUSE

WEST ELEVATION

<b>PROJECT</b> LAND AT THE WHITEHOUSE HERODSFOOT PL14 4QX	<b>DRAWING TITLE</b> PROPOSED WEST ELEVATION	<b>DWG. NO.</b> PL-008 REV. P1	<b>SCALE</b> 1:100 @ A3 <b>DATE</b> MARCH 2021
---	--	--------------------------------------	--

P U R E L I G H T

