


2 CM

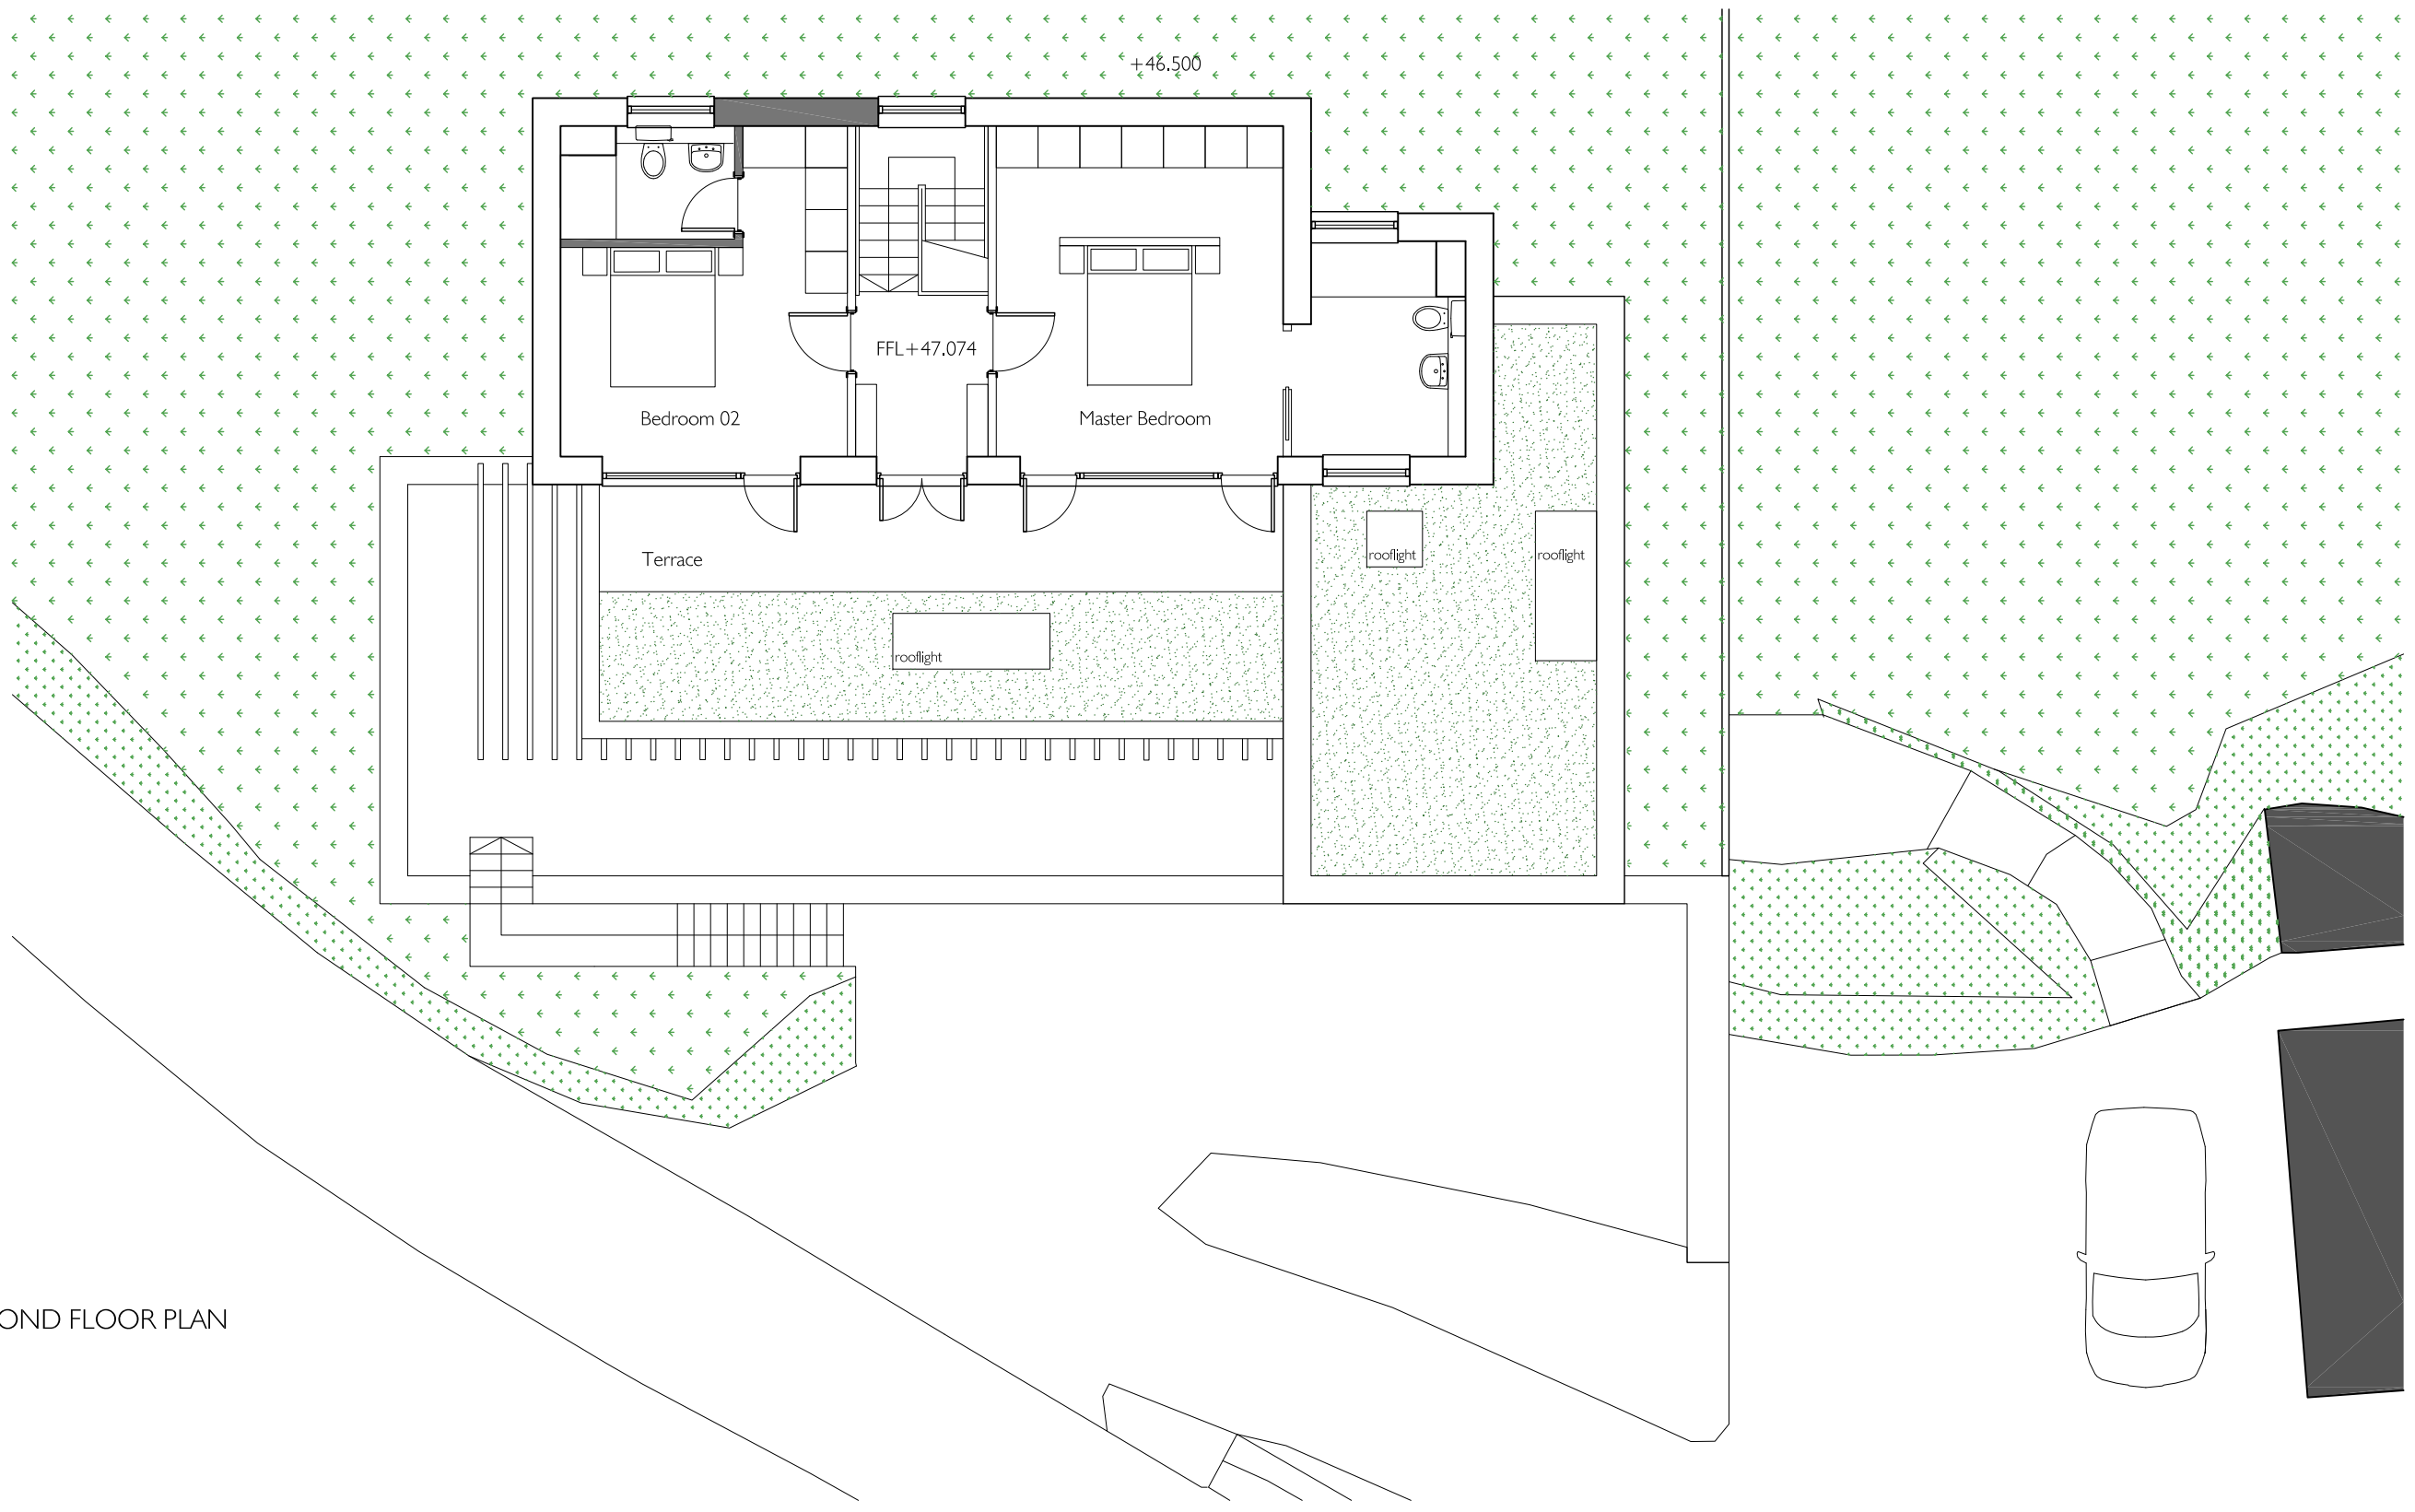

SECOND FLOOR PLAN

PROJECT
LAND AT THE WHITEHOUSE
HERODSFOOT PL I 4 4QX

DRAWING TITLE
PROPOSED
SECOND FLOOR PLAN

DWG. NO.
PL-004
REV. P I

SCALE
1:100 @ A3
DATE MARCH 2021

P U R E L I G H T

