


Proposed Material Schedule

- Flat Roofs - Single ply membrane.
Sedum & brown roofs.
- Walls - Painted render.
Timber cladding.
Natural facing stone.
- Windows & Doors - Aluminium - grey. UPVC - grey.
- Fascia's & soffits - UPVC - grey.
- Rainwater goods - UPVC - grey.

2 CM

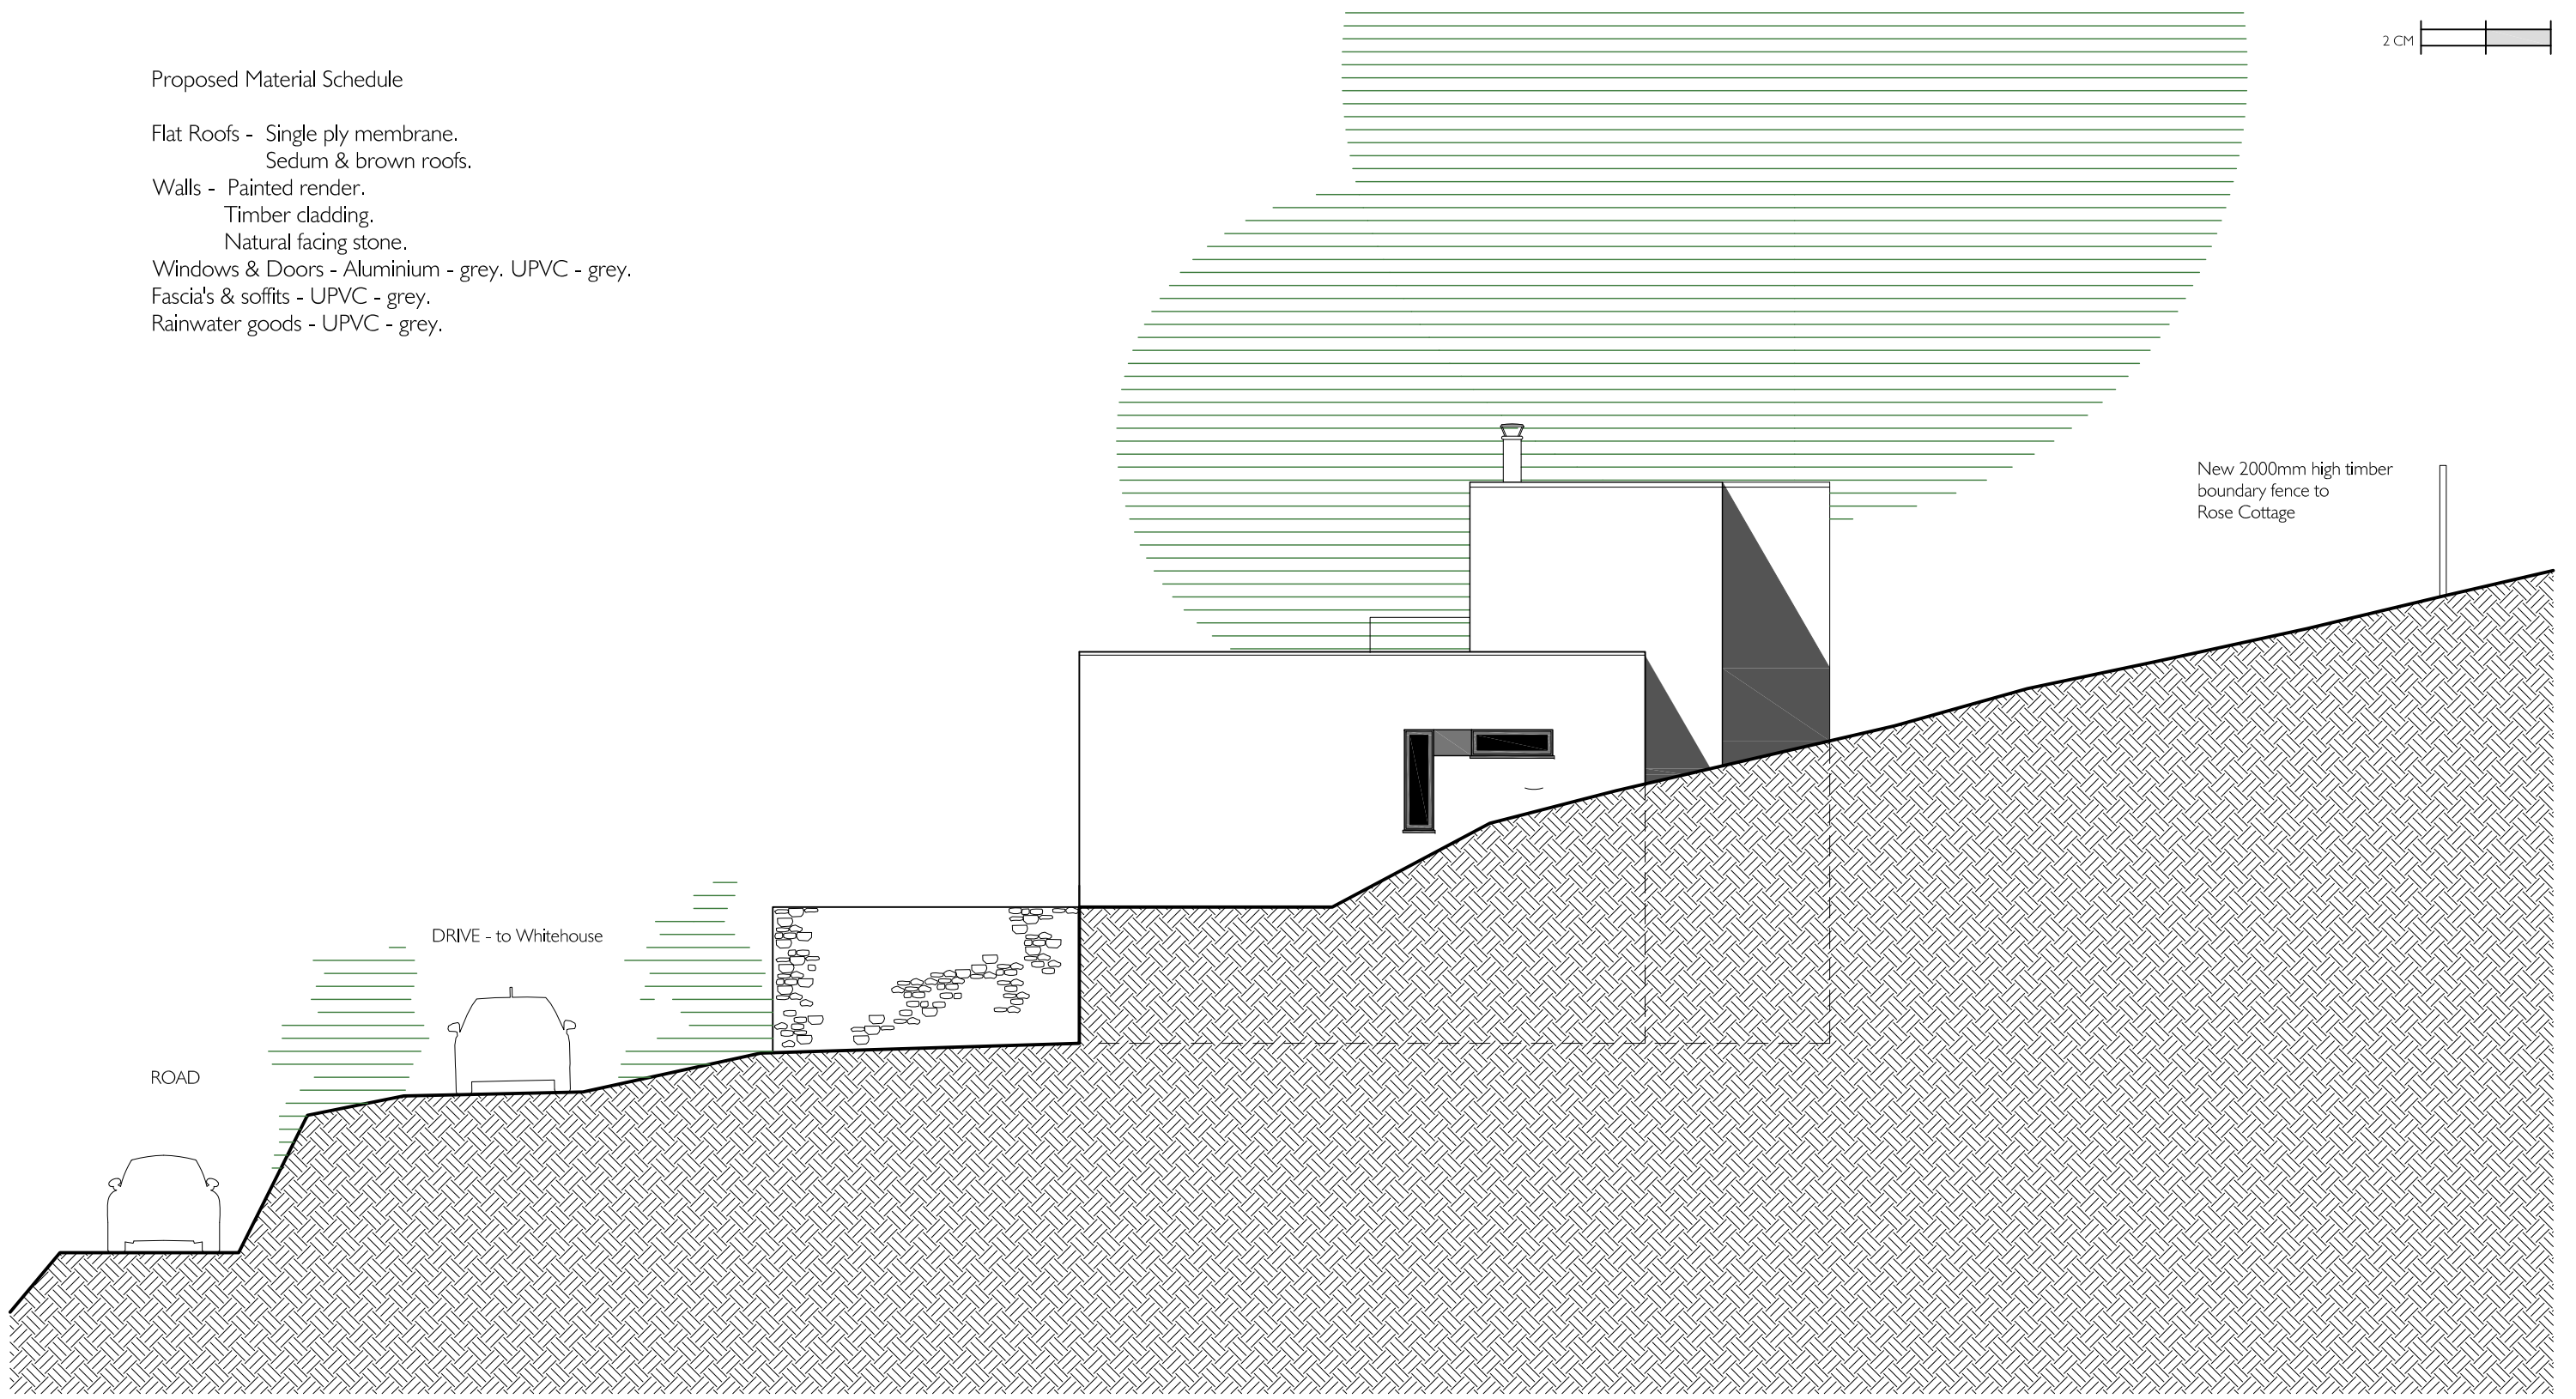

EAST ELEVATION

PROJECT LAND AT THE WHITEHOUSE HERODSFOOT PL14 4QX	DRAWING TITLE PROPOSED EAST ELEVATION	DWG. NO. PL-007 REV. P1	SCALE 1:100 @ A3 DATE MARCH 2021	P U R E L I G H T	
---	--	--------------------------------------	--	--------------------------	--