


2 CM

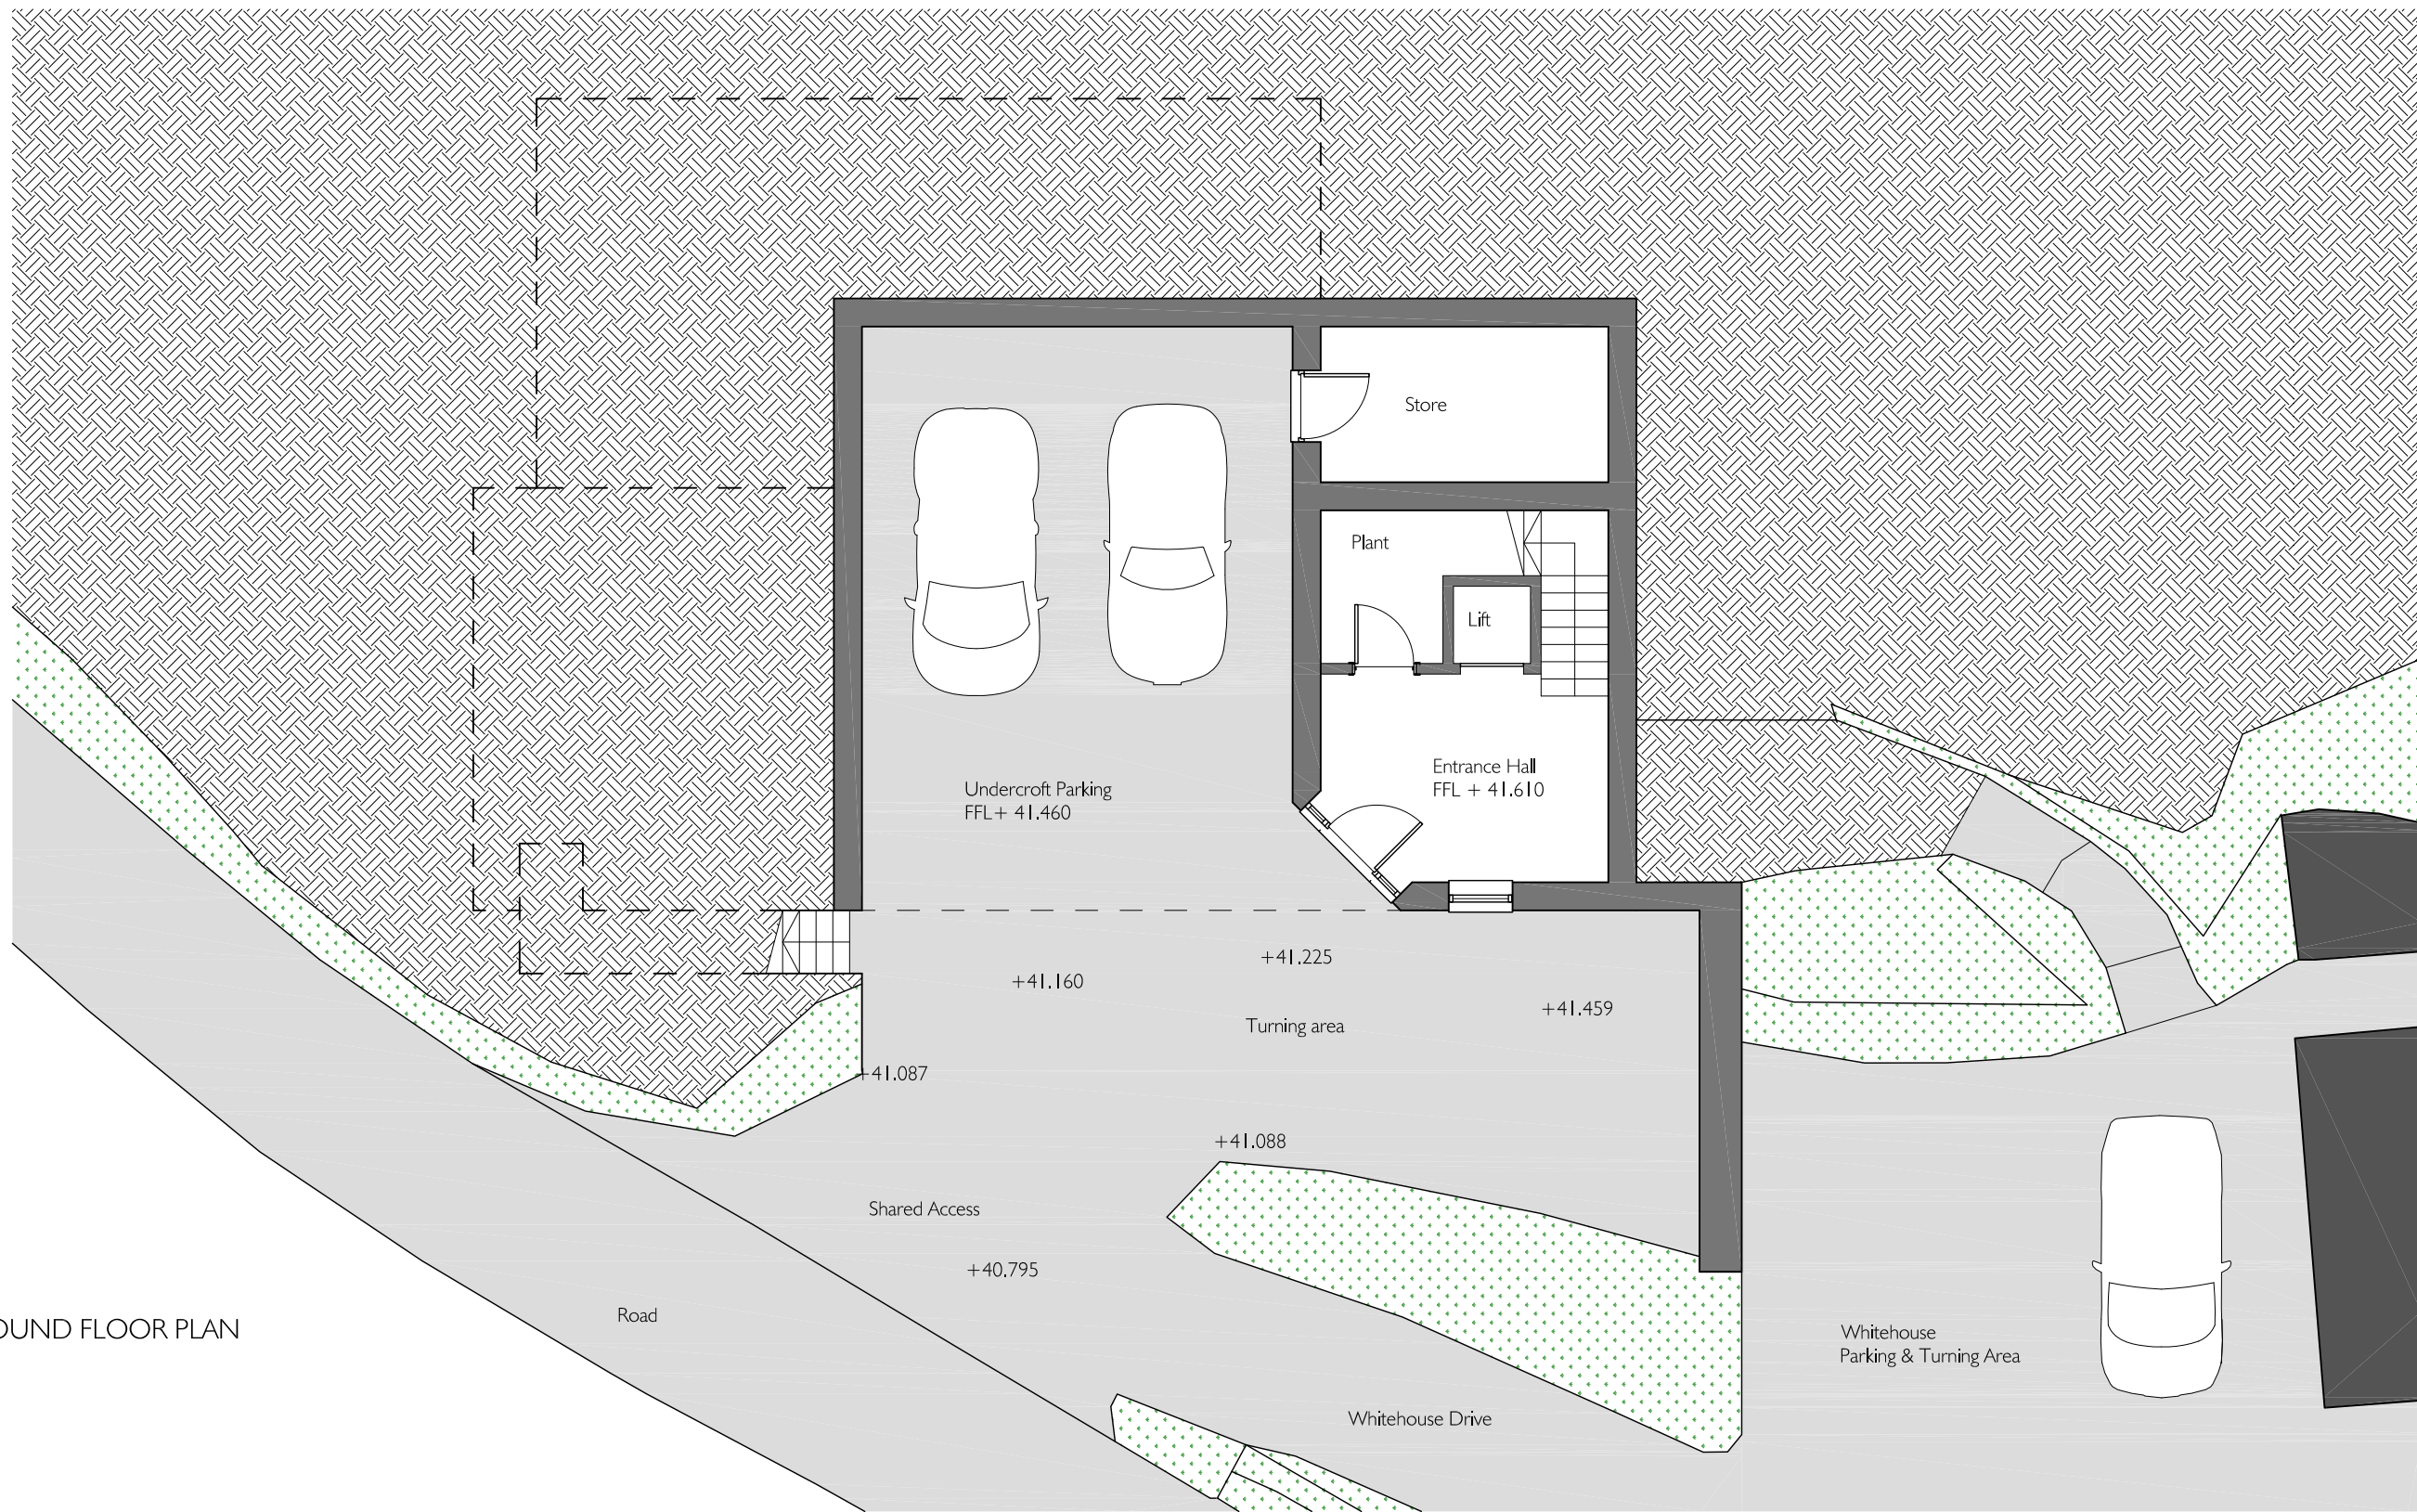

GROUND FLOOR PLAN

**PROJECT**  
 LAND AT THE WHITEHOUSE  
 HERODSFOOT PL14 4QX

**DRAWING TITLE**  
 PROPOSED  
 GROUND FLOOR PLAN

**DWG. NO.**  
 PL-002  
 REV. P1

**SCALE**  
 1:100 @ A3  
**DATE** MARCH 2021

P U R E L I G H T

