


Existing Ground Floor Plan

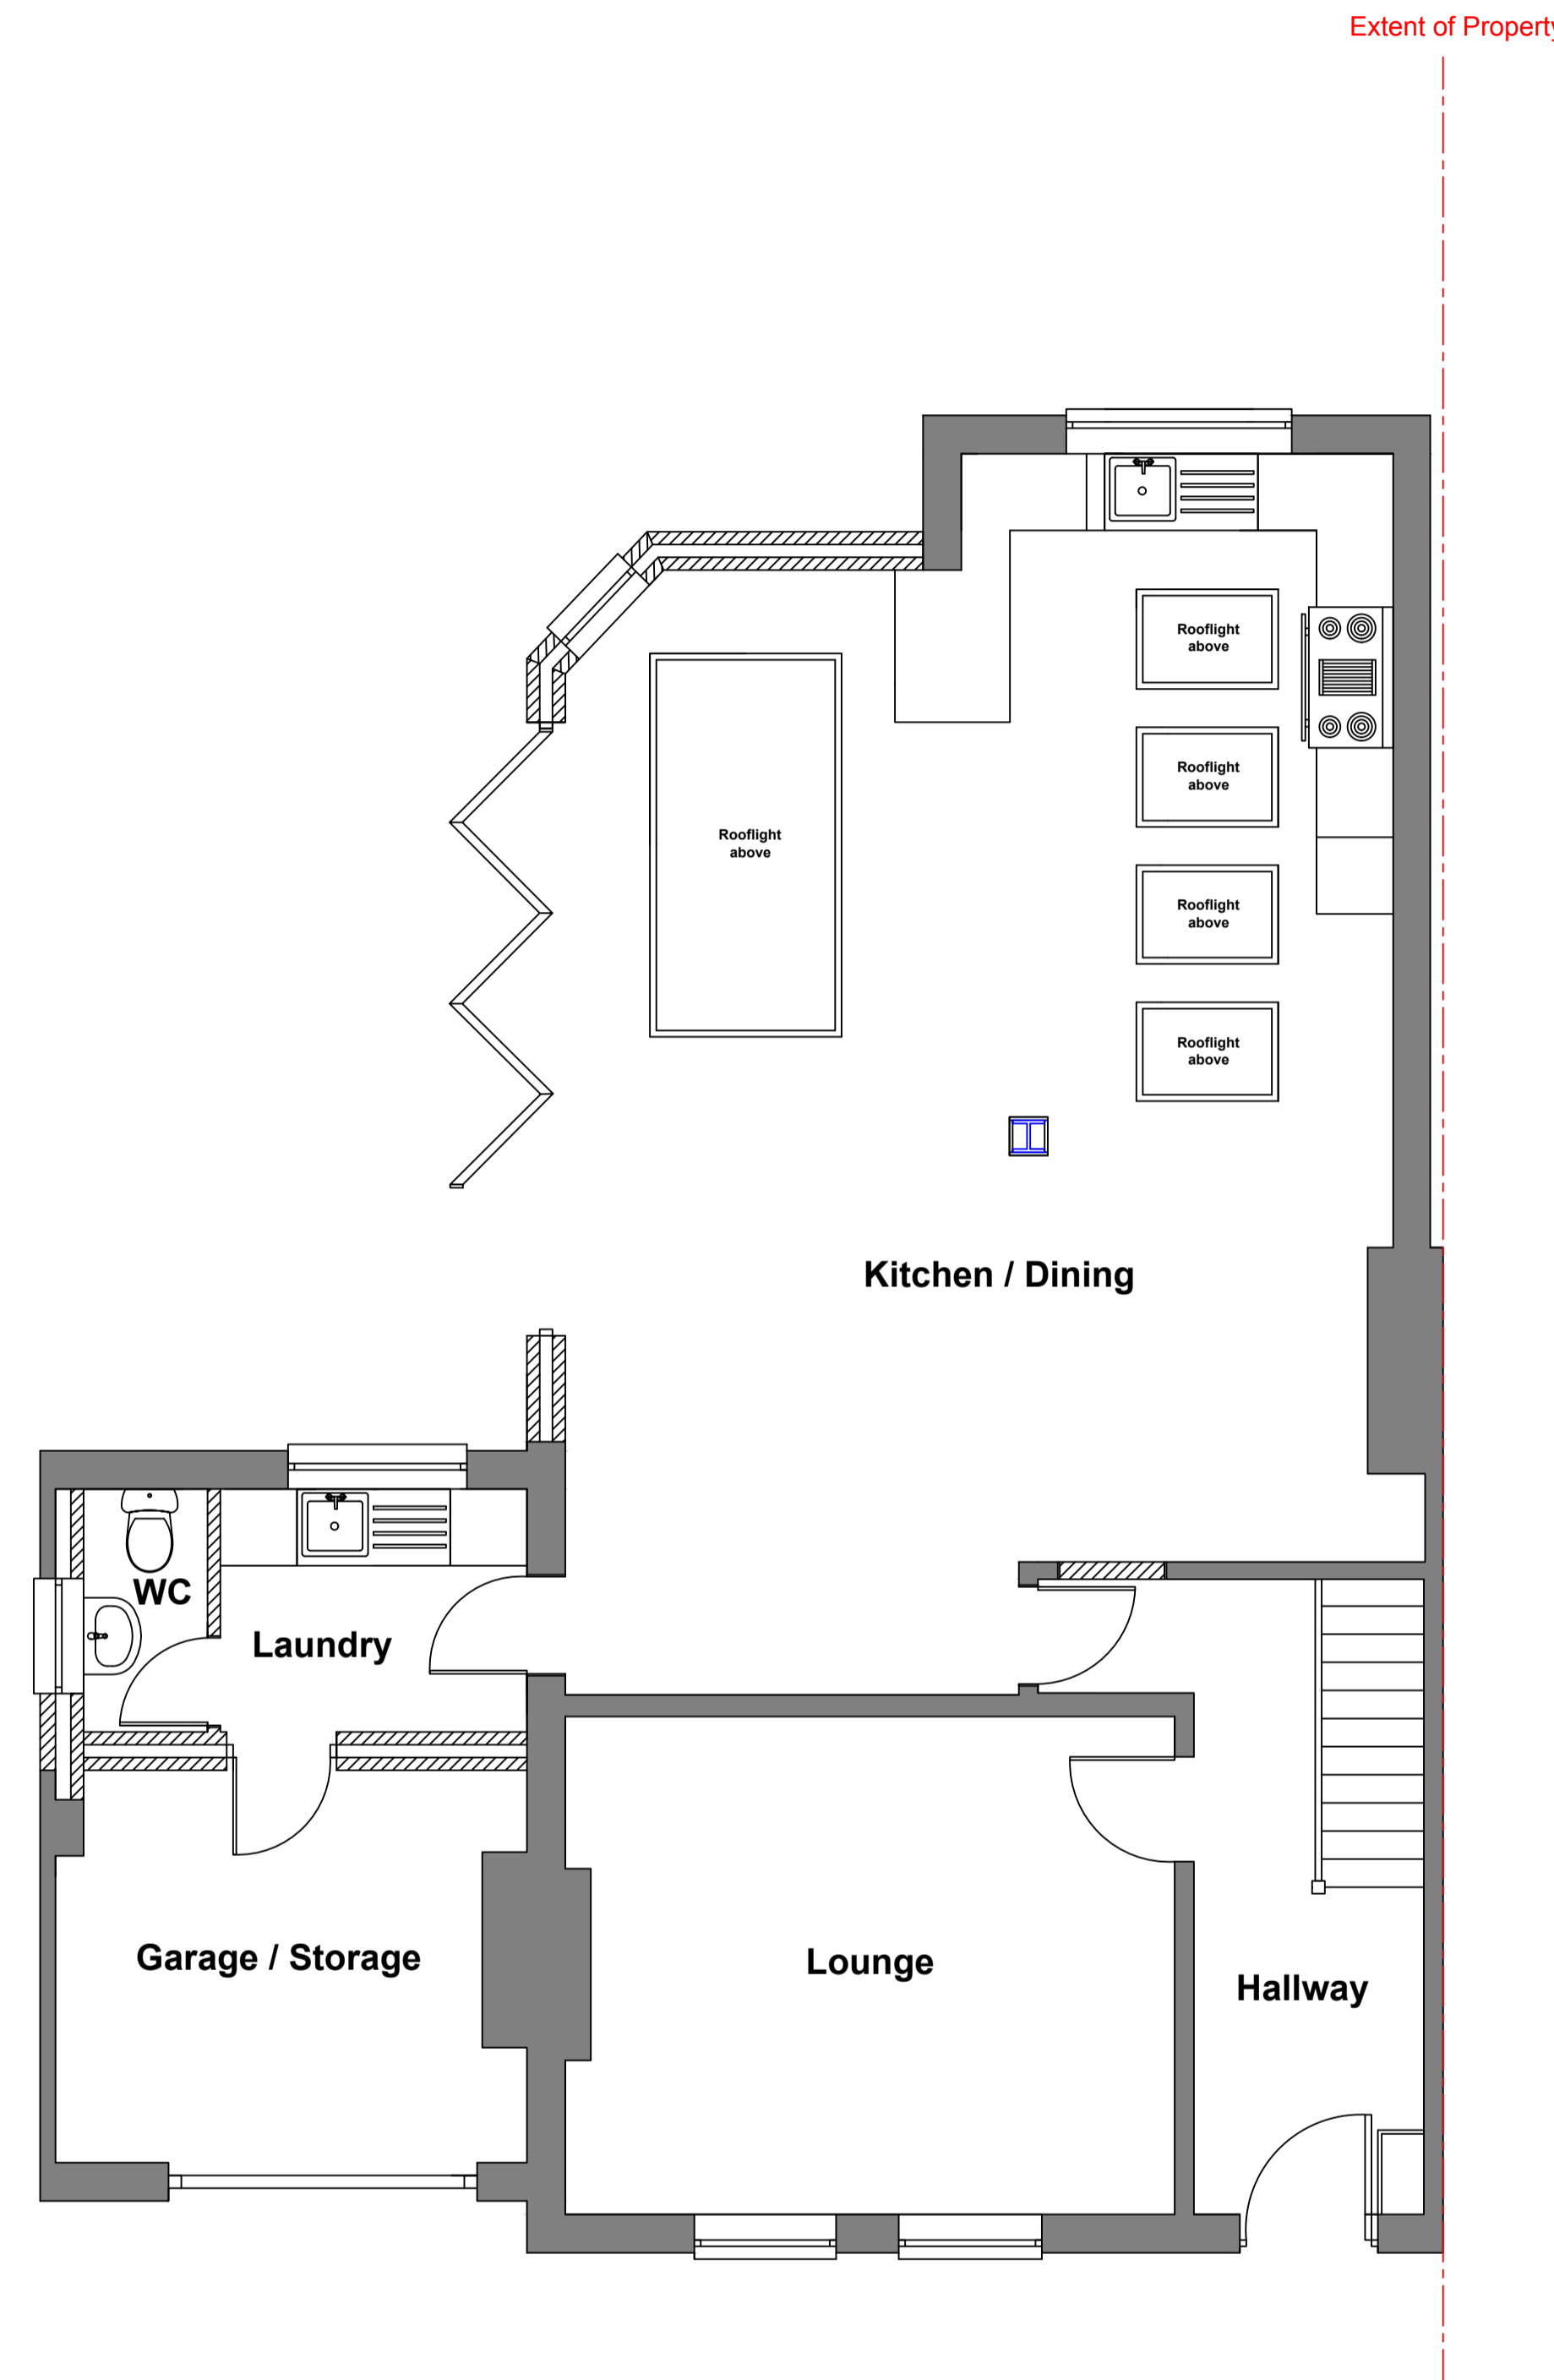

Proposed Ground Floor Plan

P01 Permitted Development 05/04/2021 CM CM

Revisions
 Project

**67 Station Road,
 Bristol,
 BS11 9TU**

Client
Mr and Mrs Golder

Title
**Existing and Proposed
 Floor Plans**

Drawing No. Revision
P11-CP-018-001 P01

Scale @ A1 Drawn
1:50 CM
 Date Checked
05/04/2021 CM

