




# North West Elevation

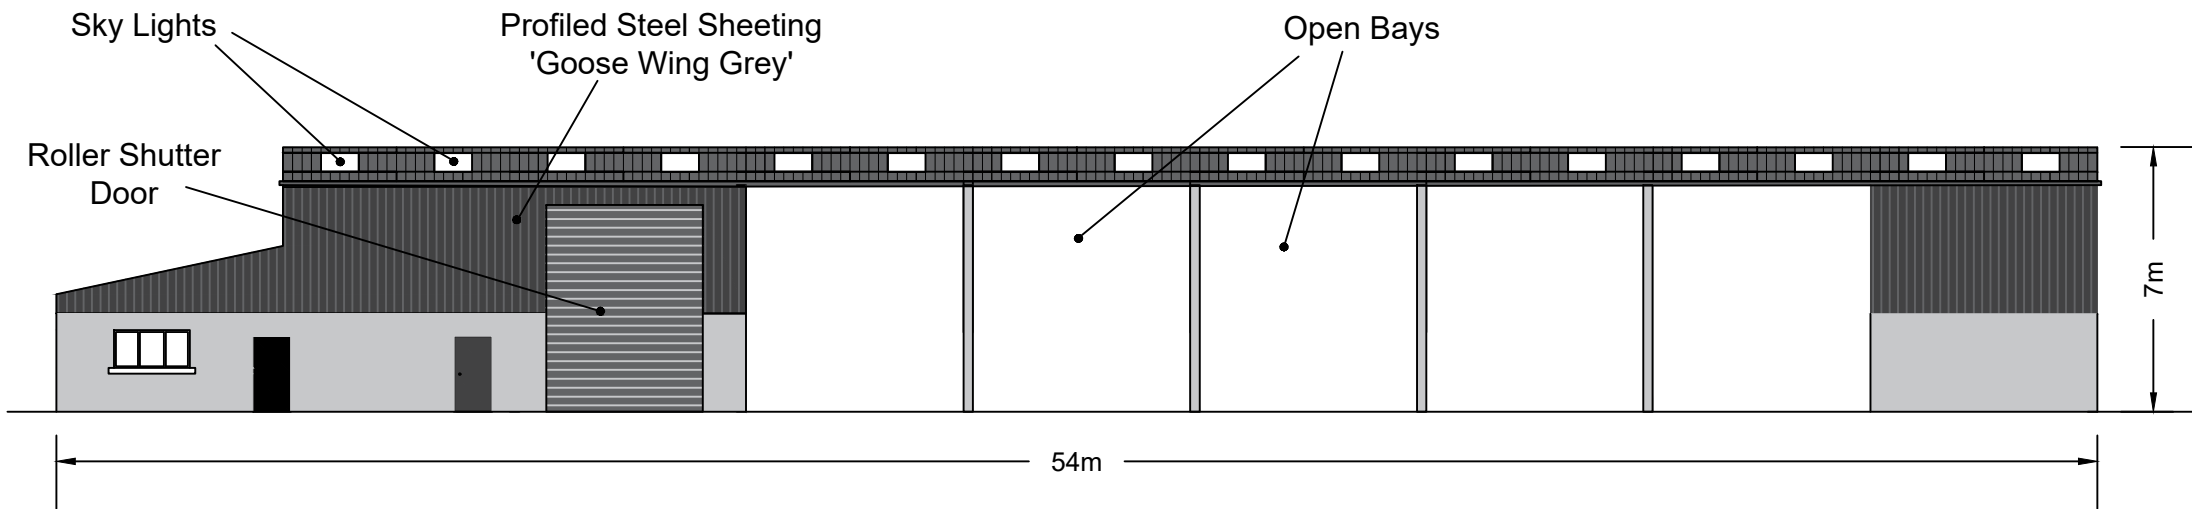



# South East Elevation

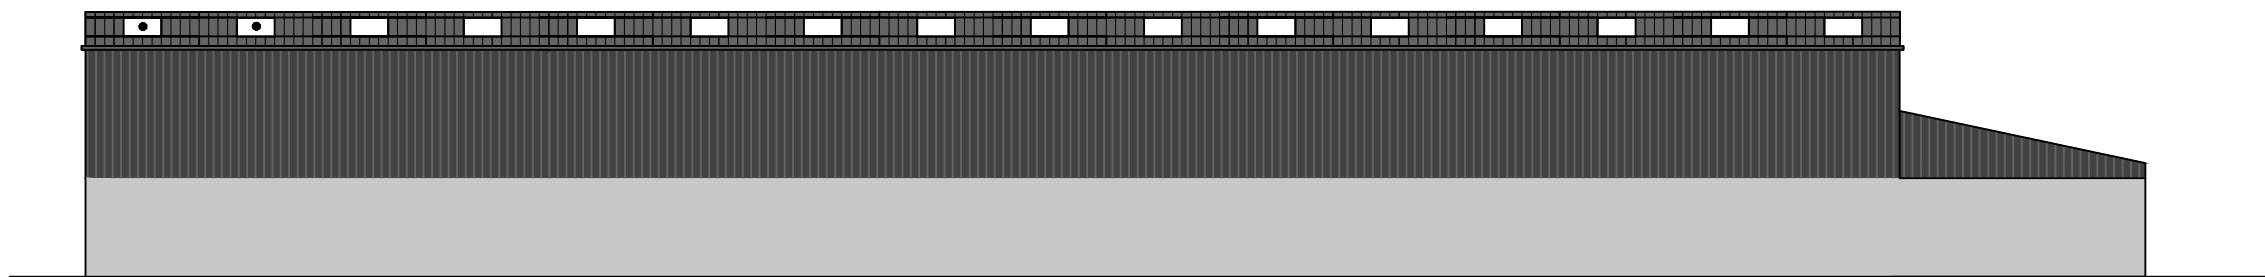

# South West Elevation

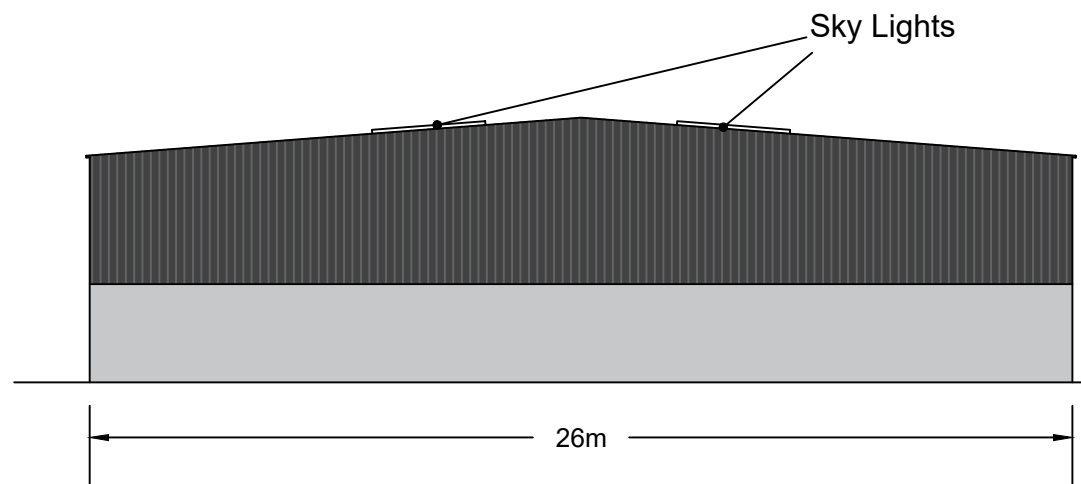

# North East Elevation

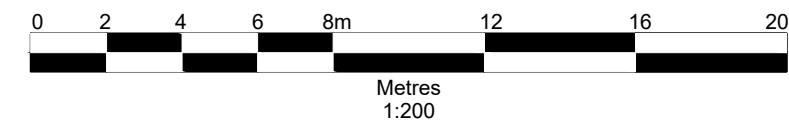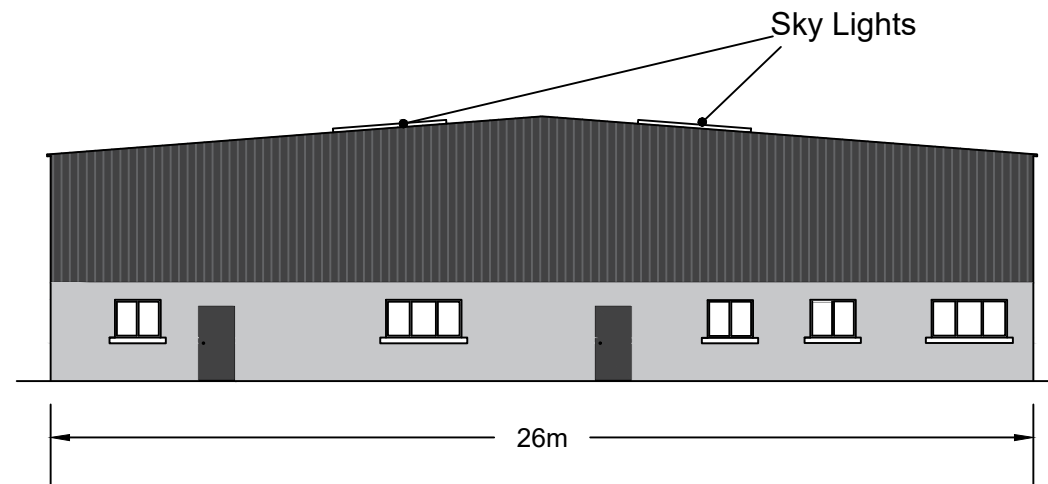

Notes

1. Reproduced from the Ordnance Survey Map with the permission of the Controller of Her Majesty's Stationary Office, Crown Copyright, Licence Number 100004910.

Rev	subject	date



Amenity Way, Morden, Surrey, SM4 4AX  
Tel: 07870 253 218 Email: emma.smyth@suez.com

Site Higher Brynn Farm	
Title Existing Elevations	
Scale 1:200 @A3	
Date March 2021	
Drawing Ref Hbf-PLN-0321-04	Drawn by ES
	Checked by EC