


Health and Safety Information
 In addition to the hazards/risks normally associated with the types of work detailed on this drawing, please note the following



- Construction
 No significant risks
- Maintenance / Cleaning / Operation
 No significant risks
- Decommissioning / Demolition
 No significant risks

Revisions		
P01	25.03.21	INFORMATION ISSUE KSS KSS

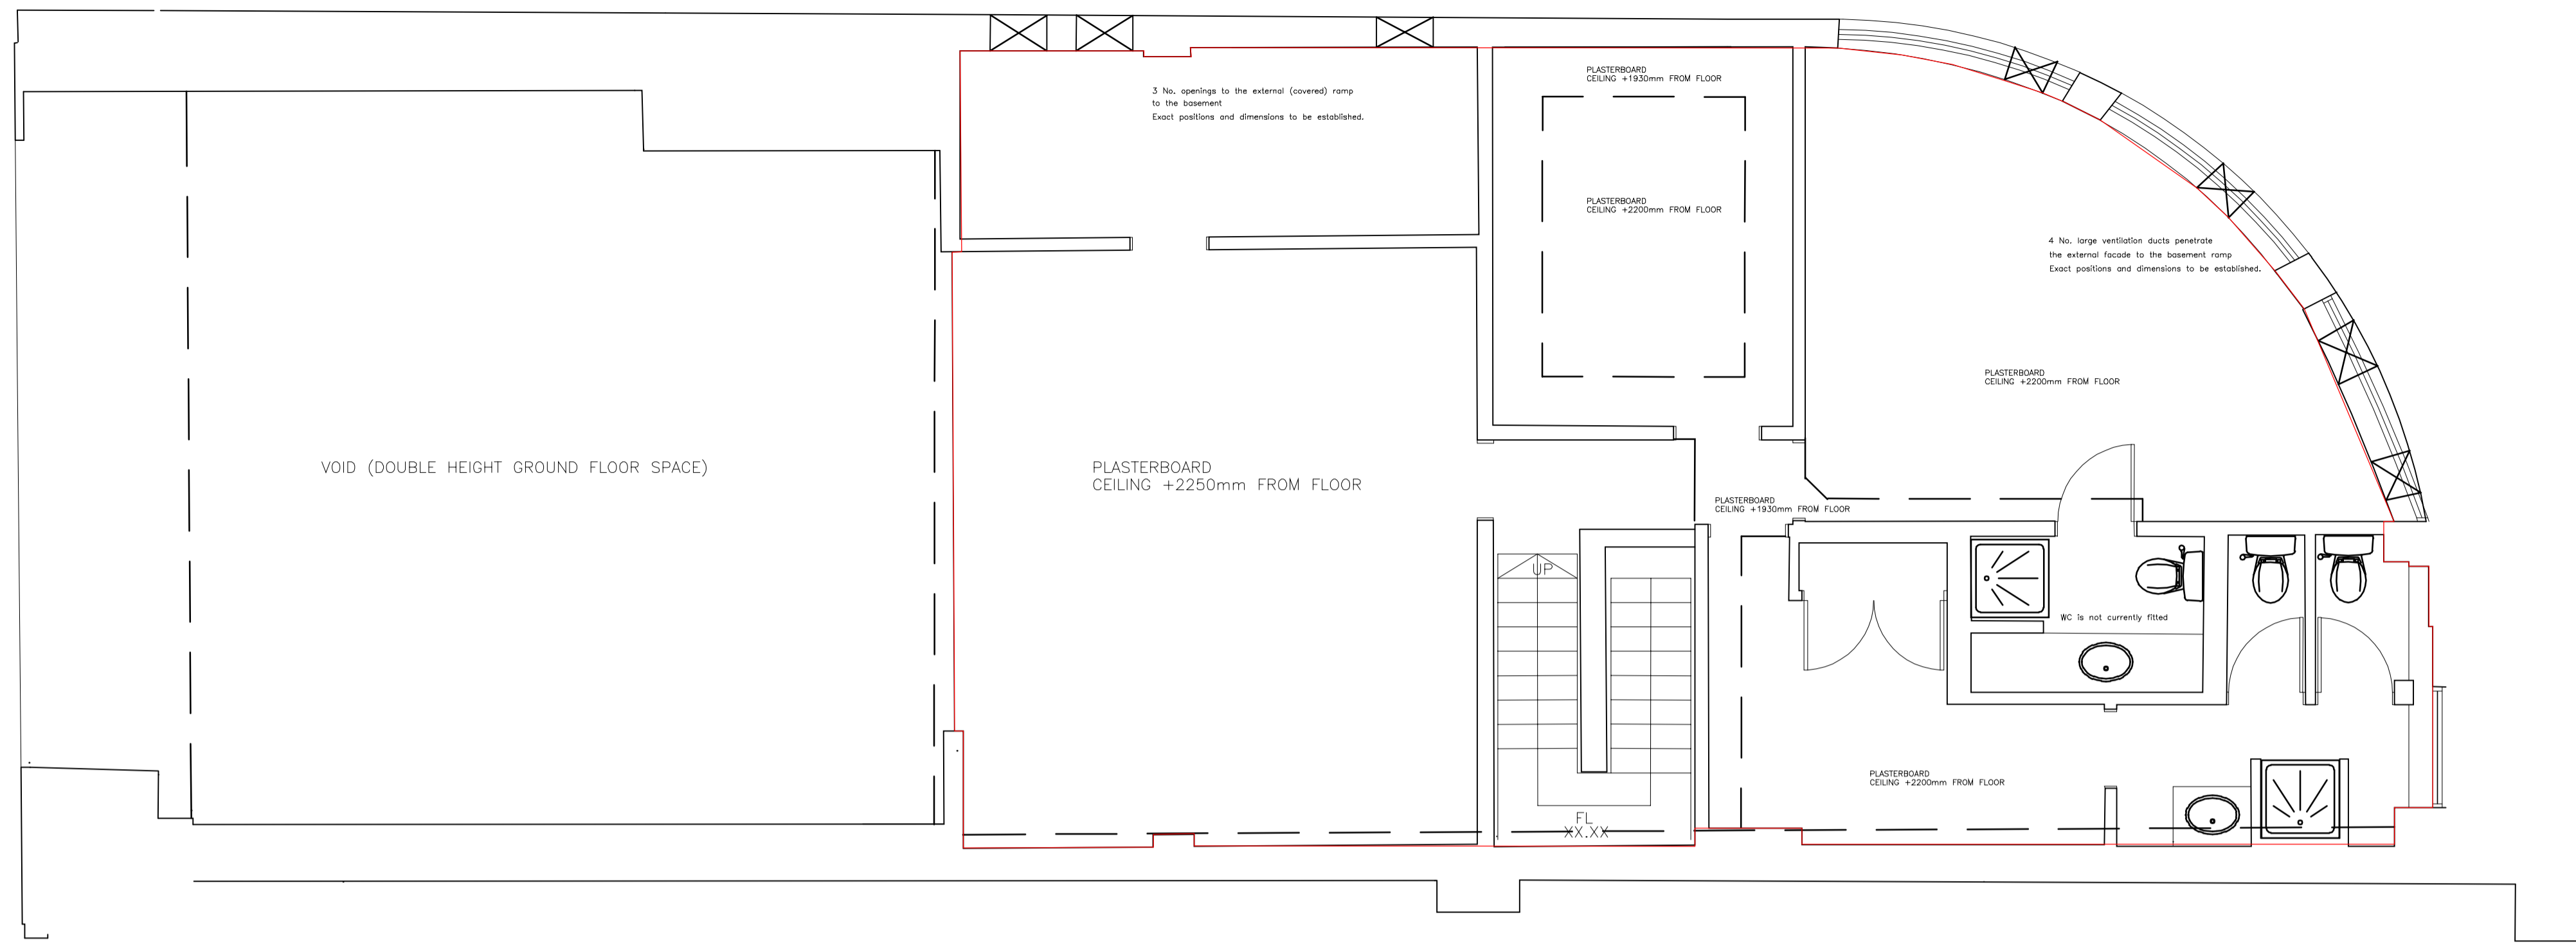

LEGEND:
 EXTENT OF UNIT

2 PLAN
 MEZZANINE FLOOR PLAN - 9 HOLLES STREET SCALE 1: 50 @A1

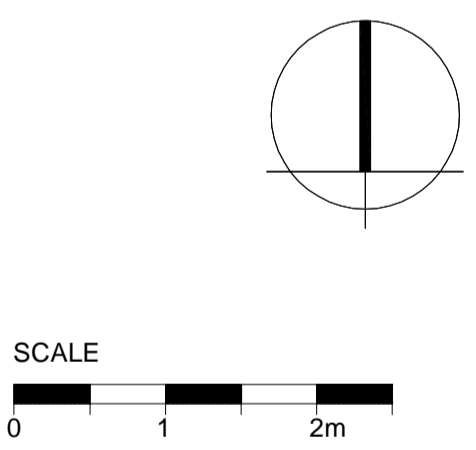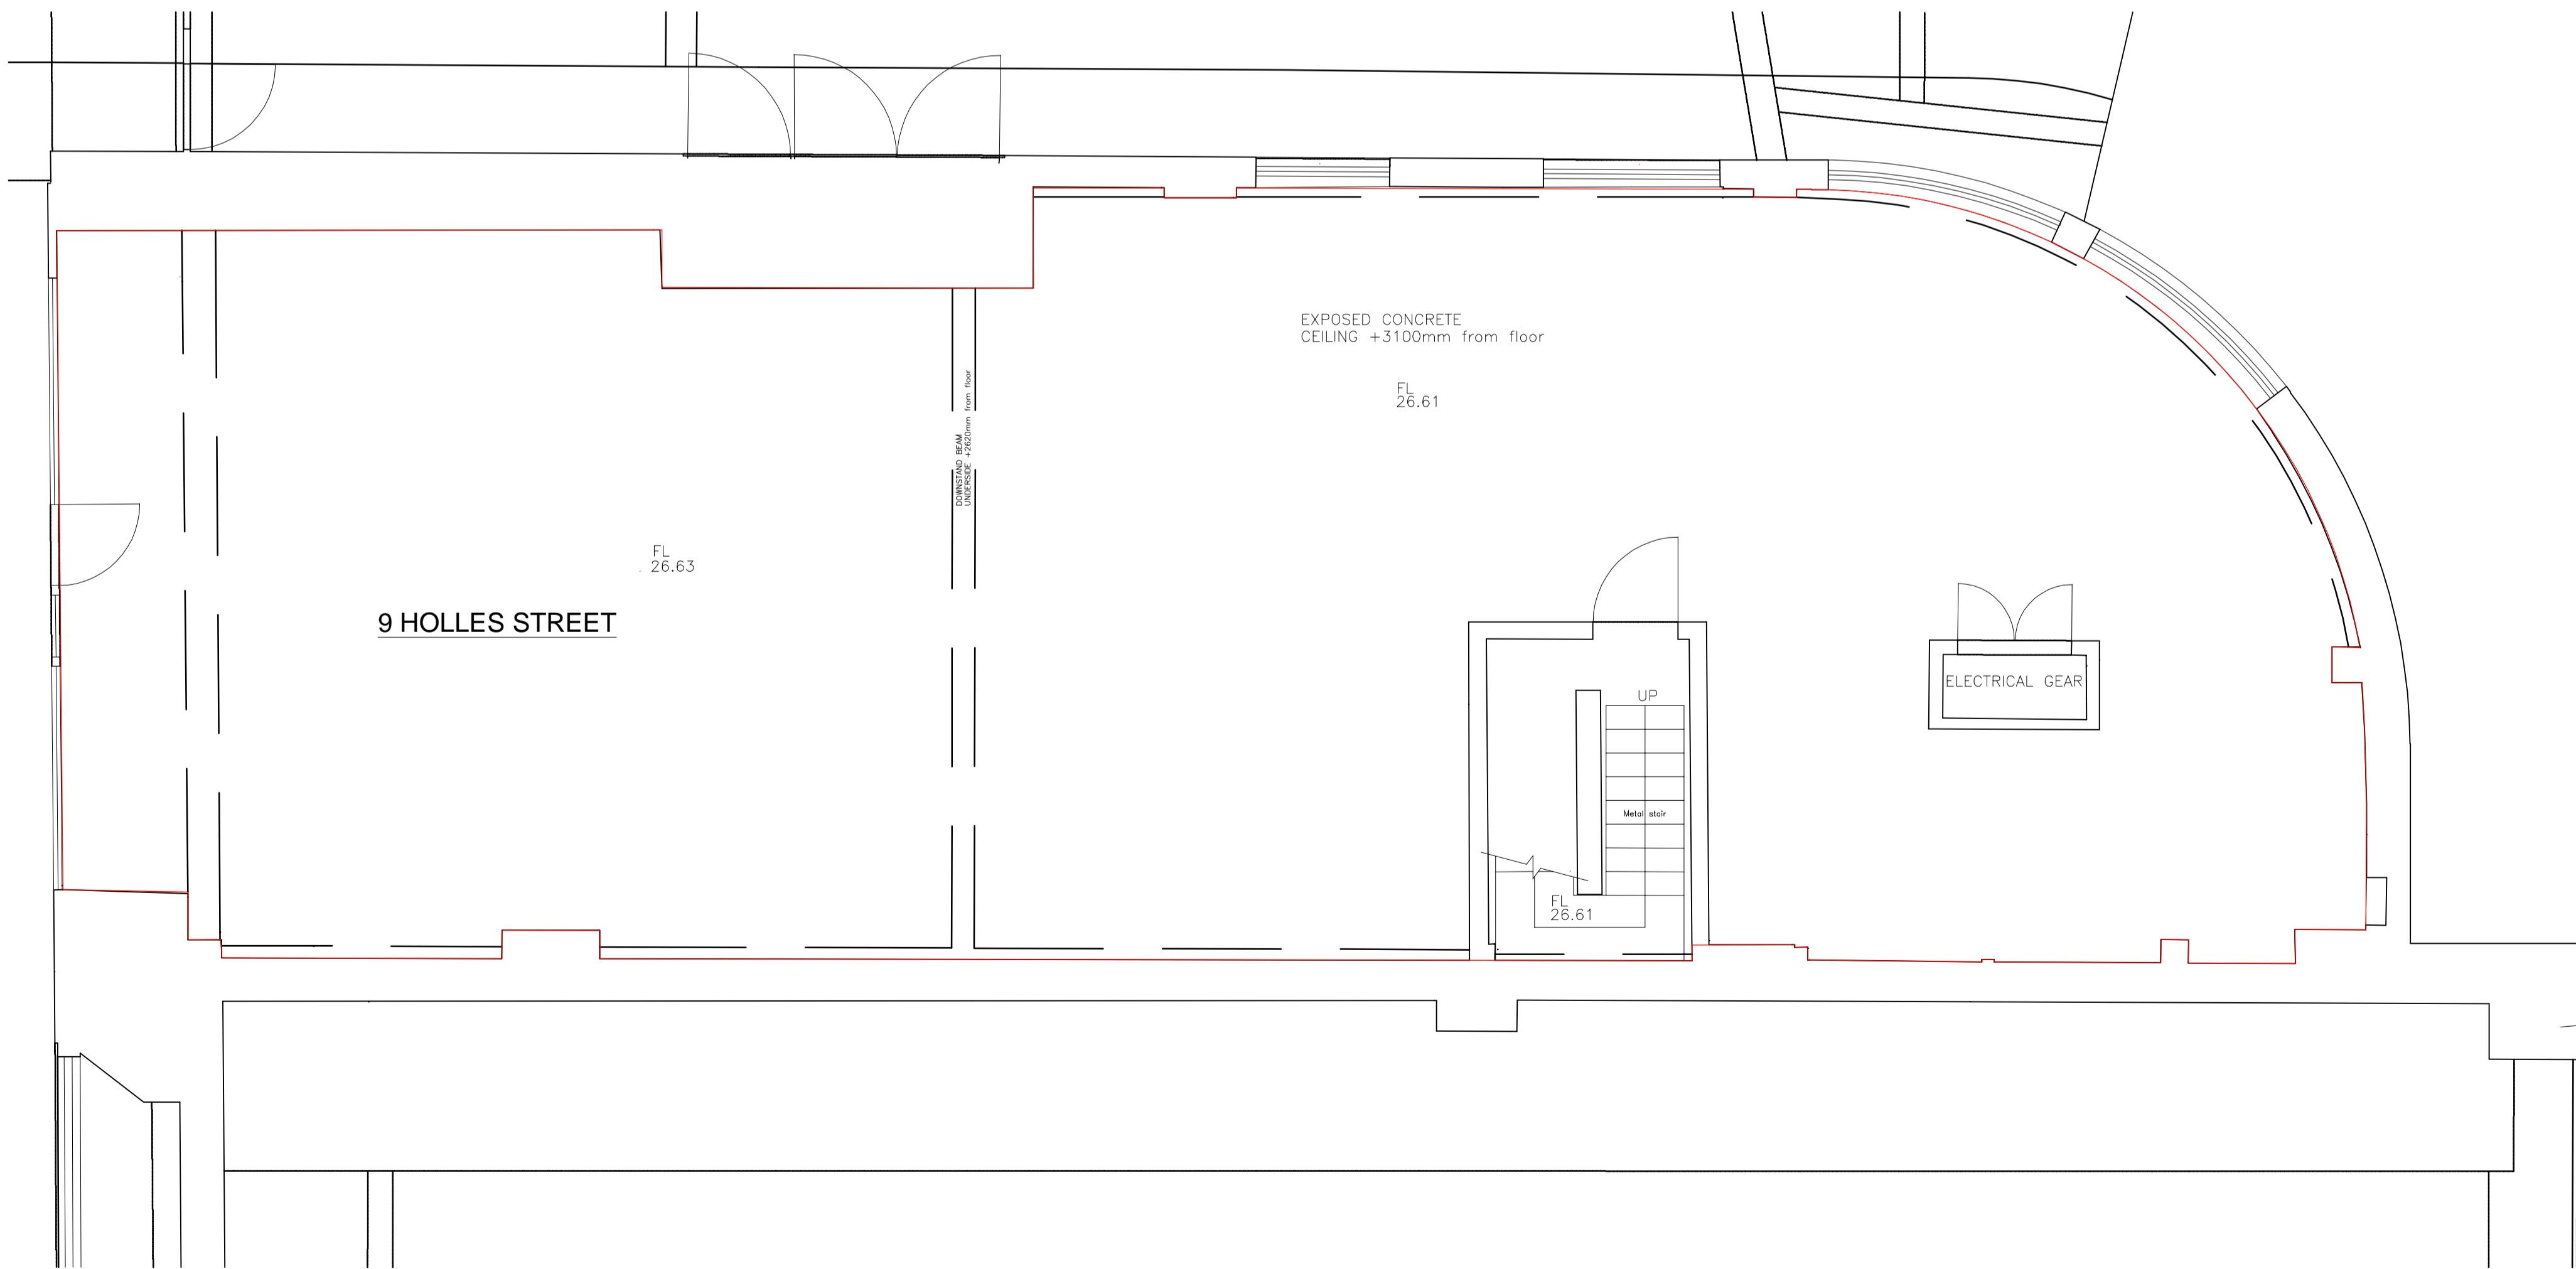

INFORMATION

Client
 KENNINGHAM RETAIL

Project
 9 HOLLES STREET

Drawing title
 FLOOR PLANS EXISTING

KSS Scale at A1
 1:50
 File ref
 16763-KR-9HS
 Drawn by Date drawn
 KSS 03/2021
 London 1 James Street Sevenoaks 7 Blighs Walk
 London W1U 1DR Sevenoaks TN13 1DB
 T+44(0)20 7907 2222 T+44(0)20 7907 2222
 F+44(0)20 7907 2299 F+44(0)1732 467 841
 Checked by Date checked
 PY 03/2021

1 PLAN
 GROUND FLOOR PLAN - 9 HOLLES STREET SCALE 1: 50 @A1

Project number	Drawing number	Revision
16763-KSS-	009-00-DR-A-101	P01