
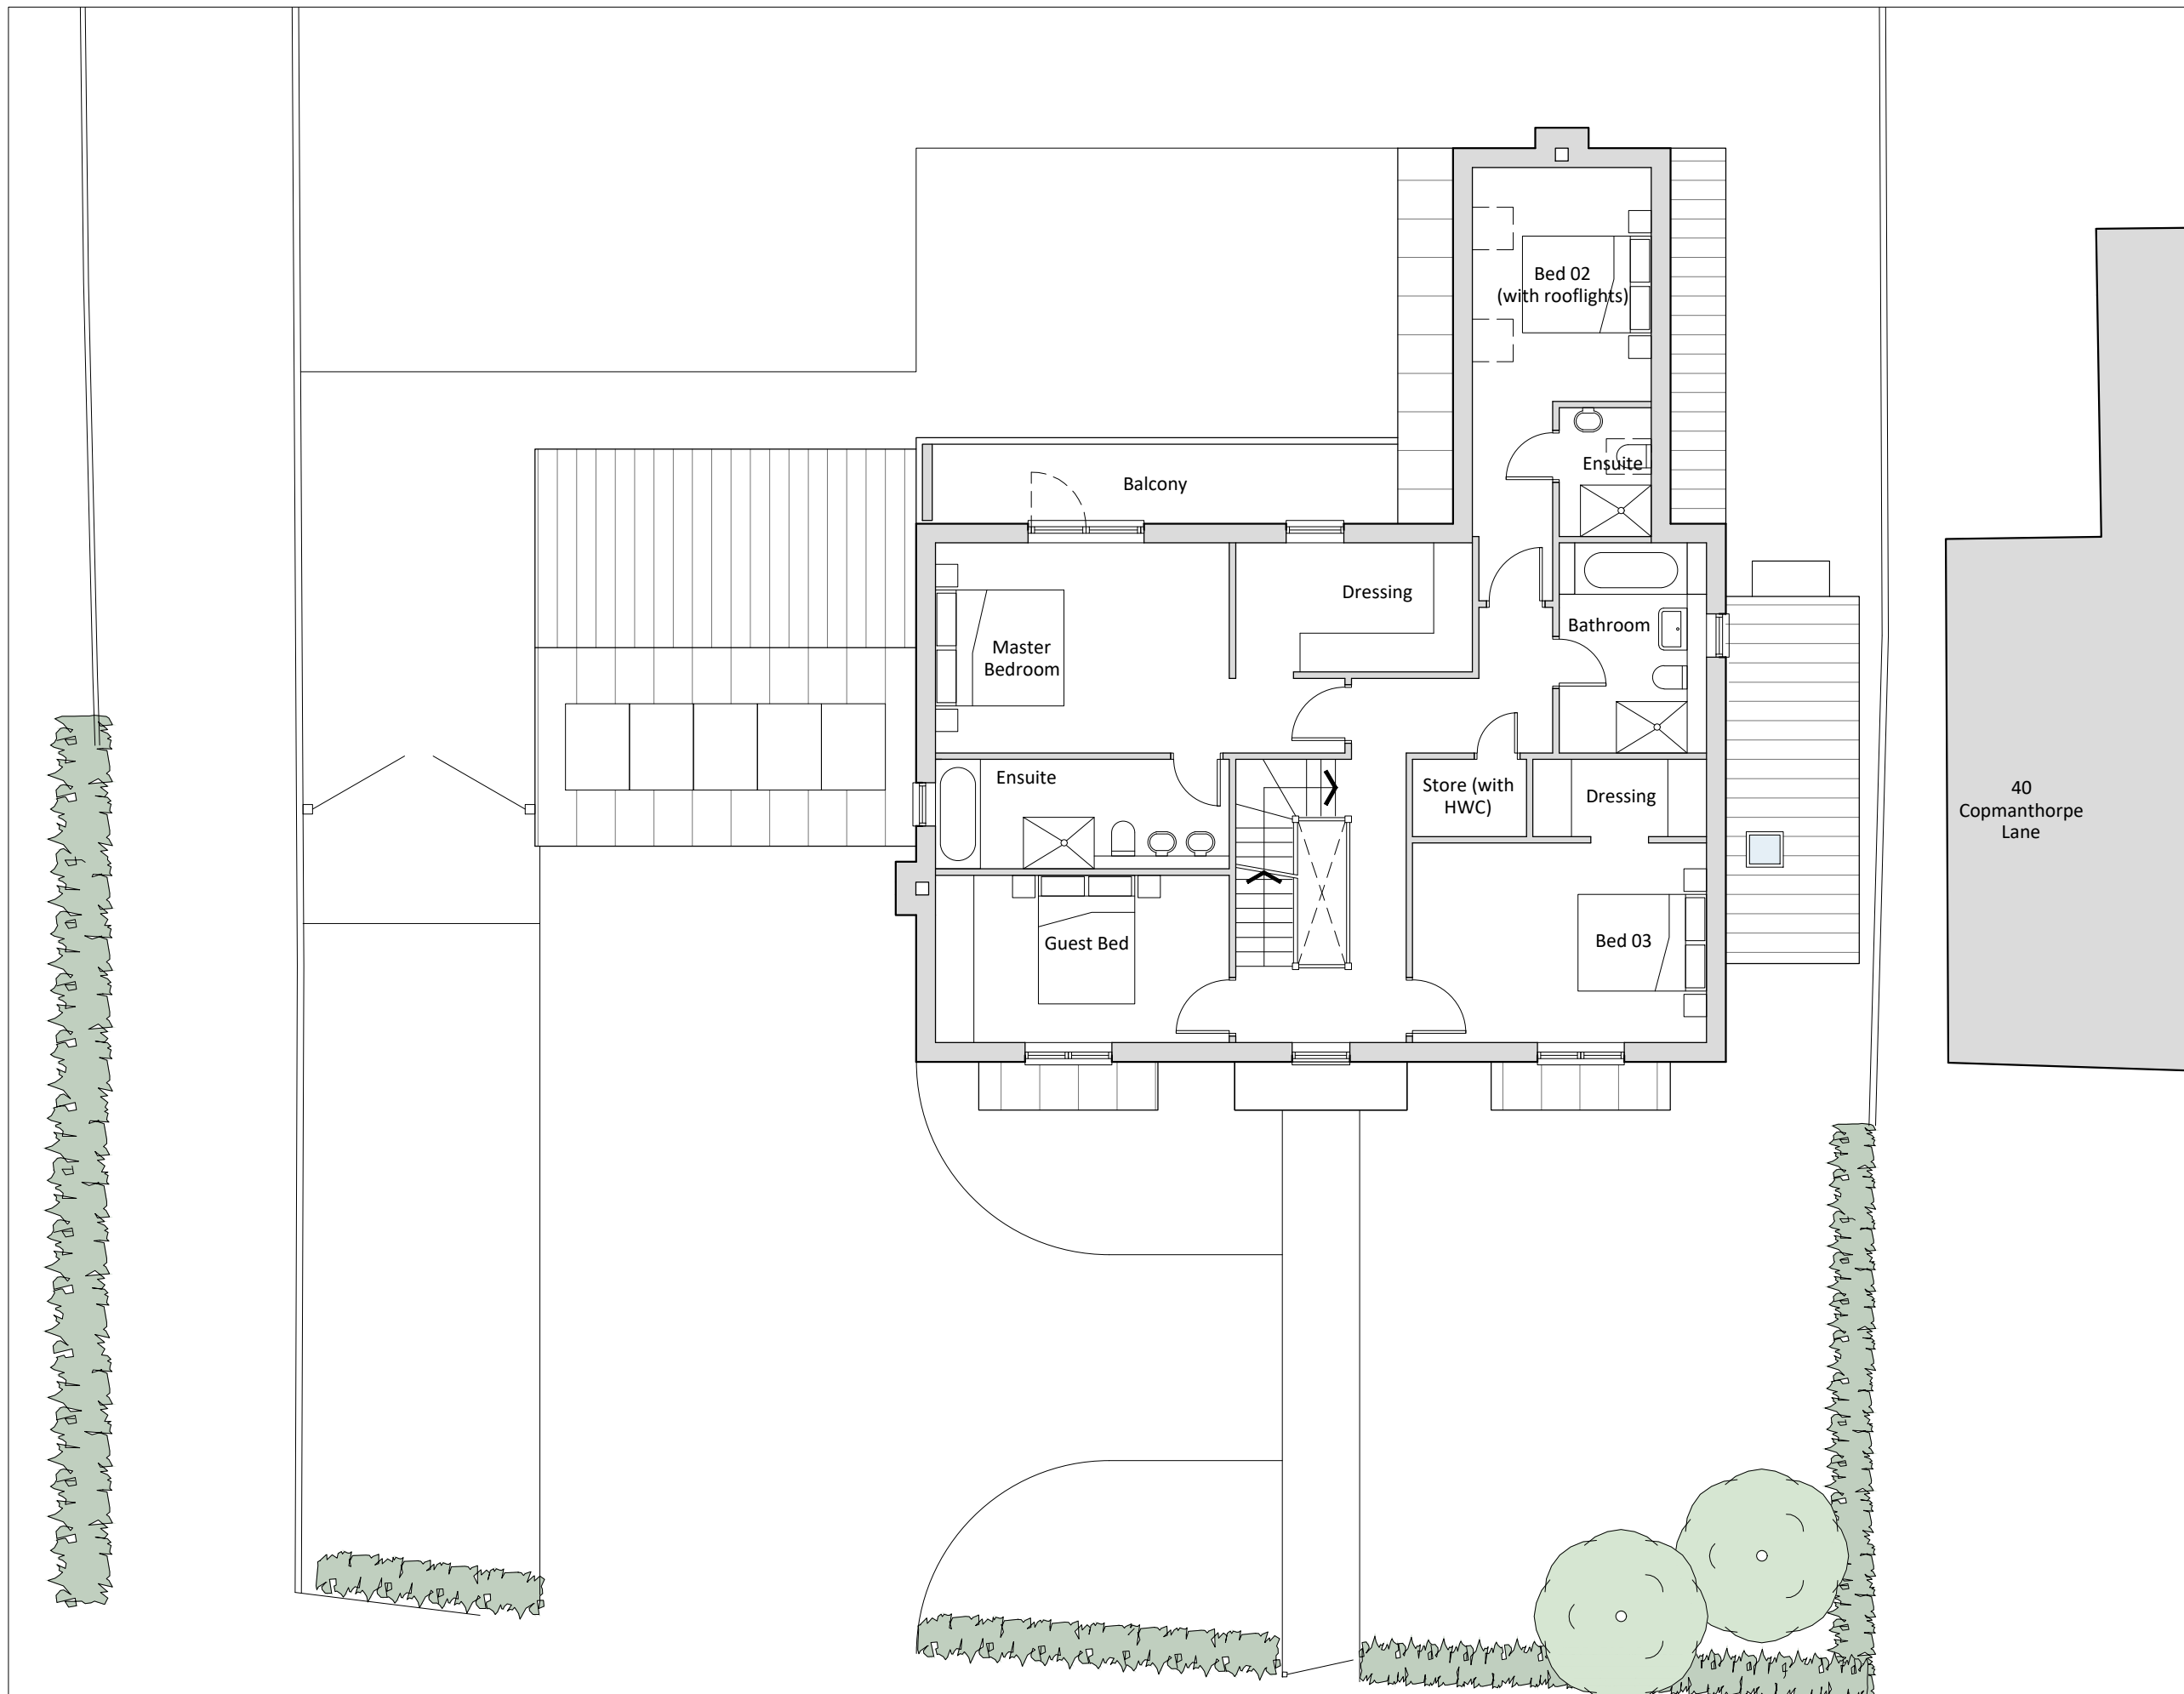


Do not scale from this drawing  
 Drawing to be read in conjunction with the specification document  
 Contractor to check all dimensions on site and notify Vincent and Brown of any discrepancies prior to commencement of the works

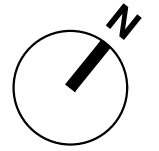

PROPOSED FIRST FLOOR PLAN 1:100 at A3

revision	date	description
P00	30/04/21	PLANNING ISSUE

## Vincent & Brown

Studio 12, Middlethorpe Business Park  
 Sim Balk Lane, Bishopthorpe, York. YO23 2BD  
 t: 01904 700941 e: studio@vincentandbrown.com

project  
**Proposed New House**  
 42 Copmanthorpe Lane

drawing  
**Proposed First Floor Plan**

scale  
 1:100 @ A3  
 0 5

job number	date	status	drawing number	revision
21012	30/04/21	Planning	111	P00