
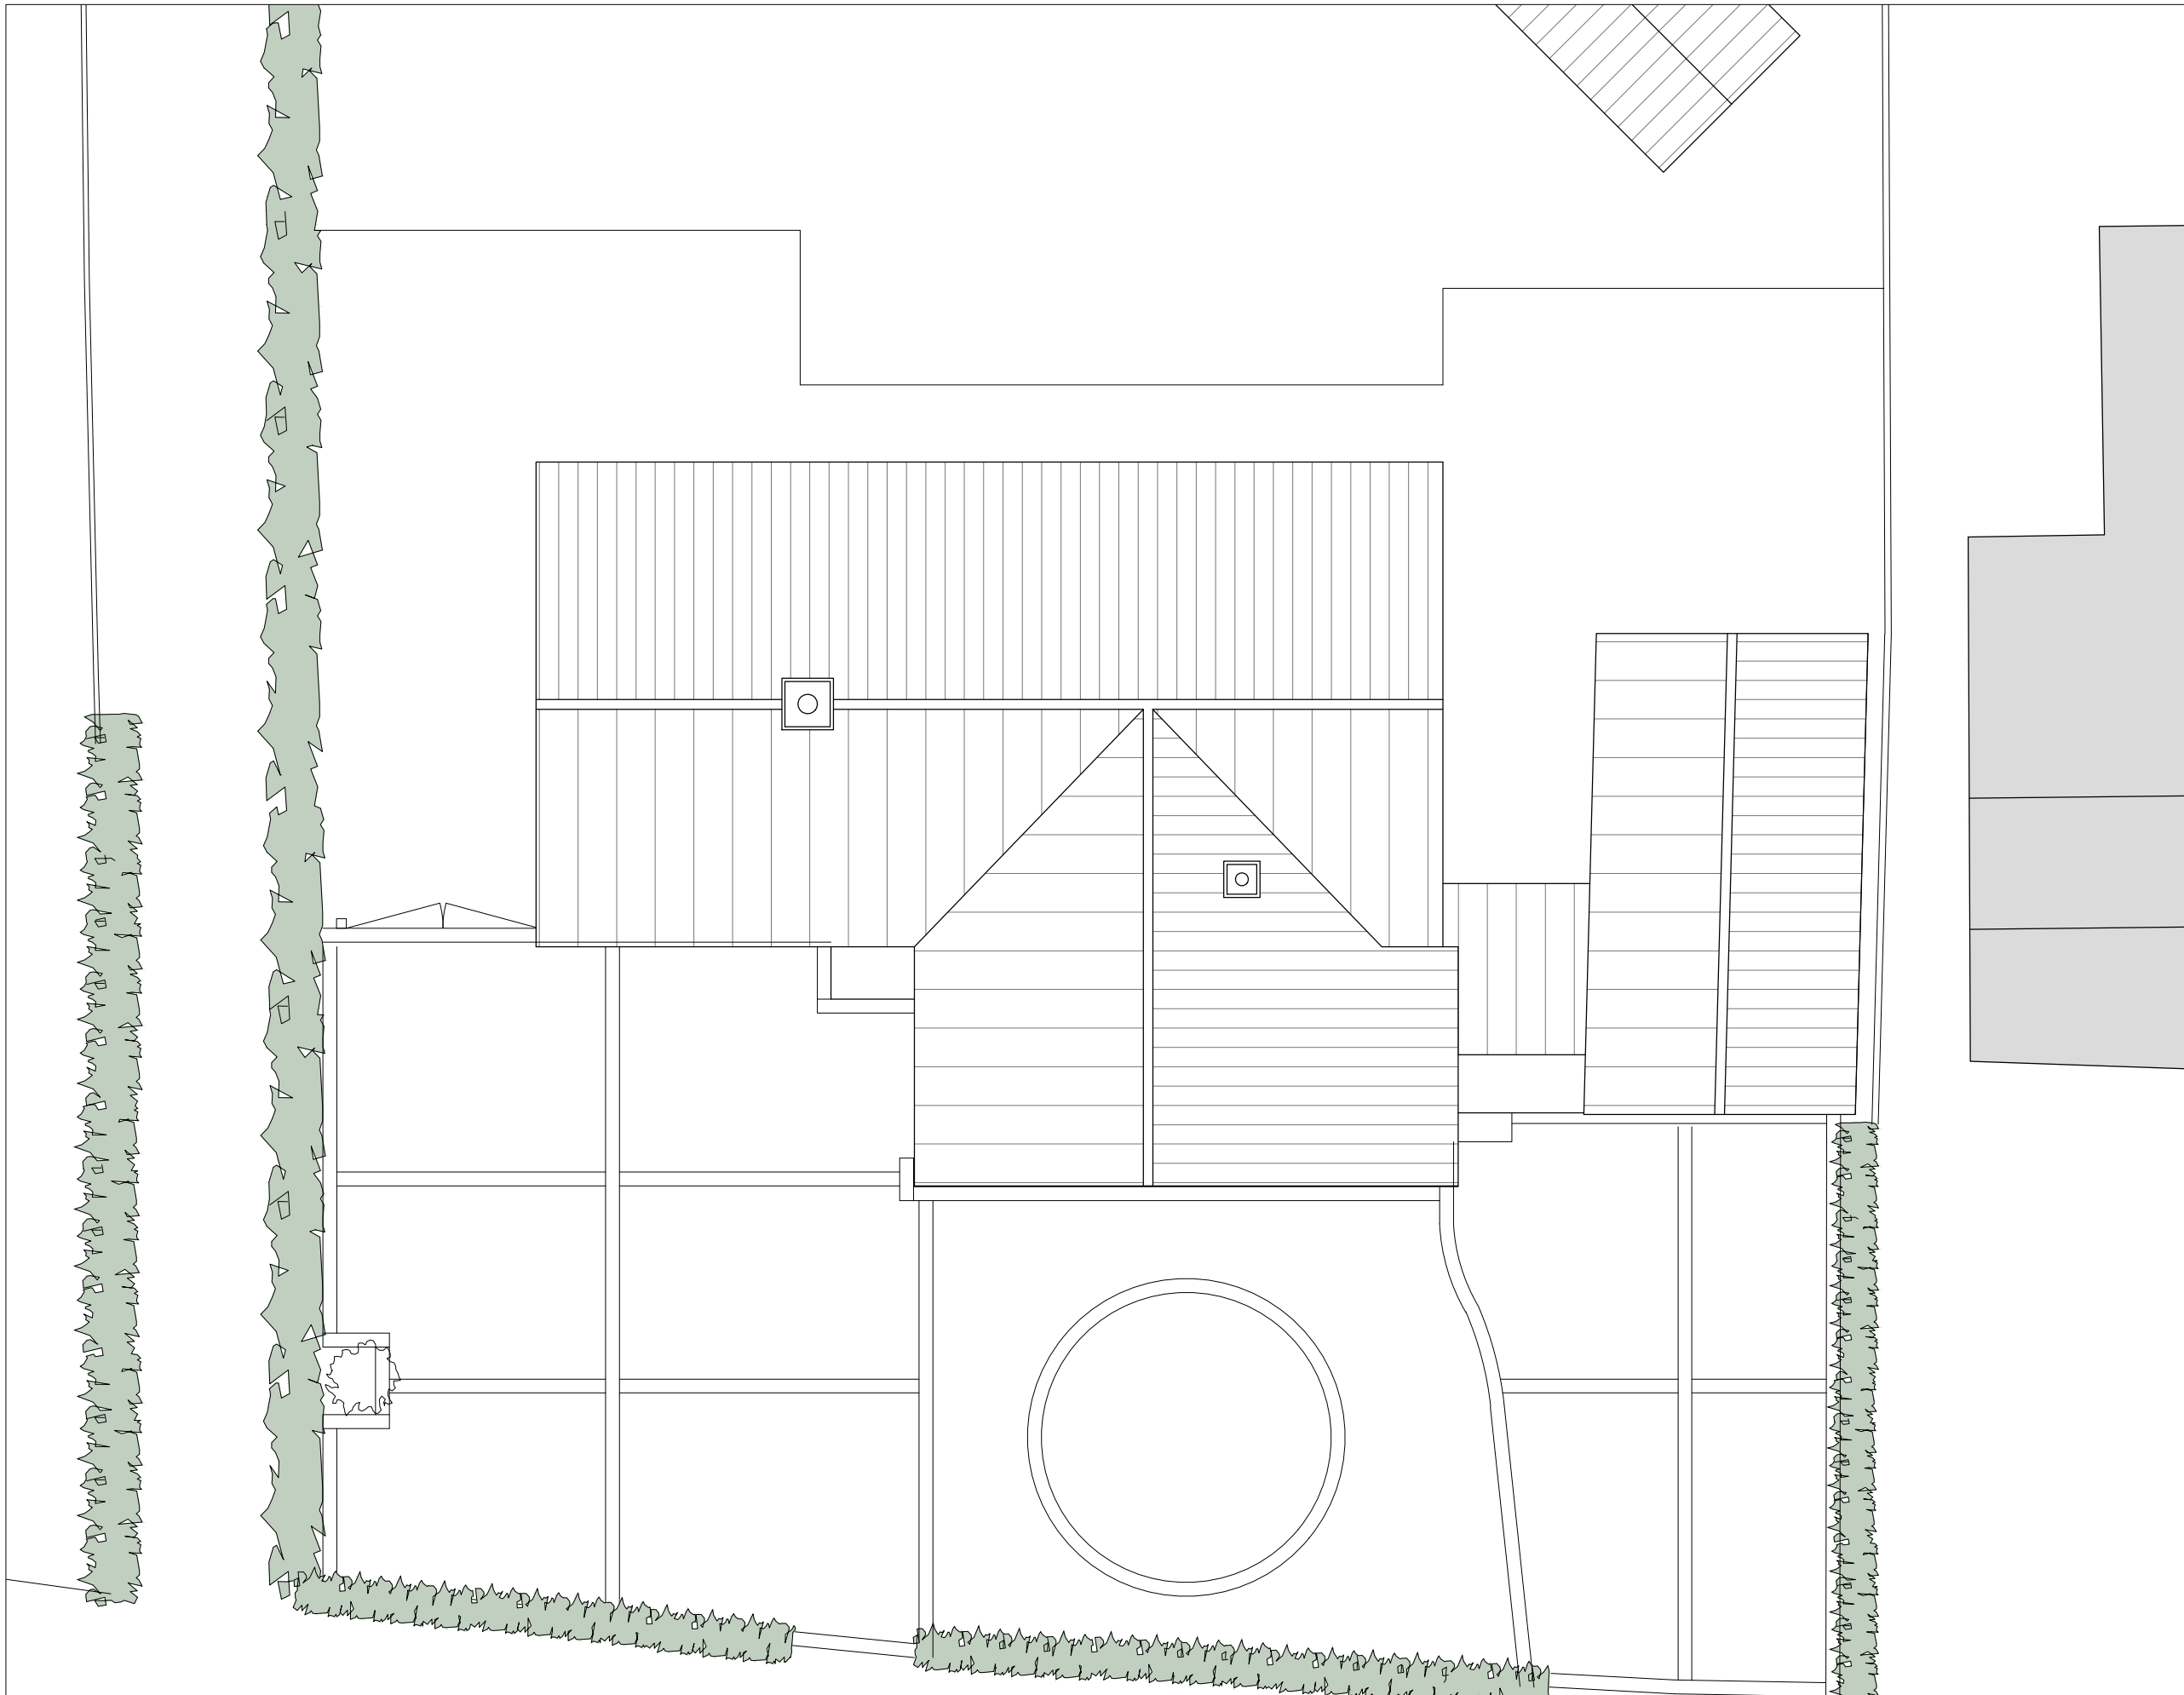


Do not scale from this drawing
Drawing to be read in conjunction with the specification document
Contractor to check all dimensions on site and notify Vincent and Brown of any discrepancies prior to commencement of the works

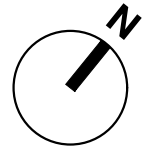

EXISTING ROOF PLAN 1:100 at A3

revision	date	description
P00	30/04/21	PLANNING ISSUE

Vincent & Brown

Studio 12, Middlethorpe Business Park
Sim Balk Lane, Bishopthorpe, York. YO23 2BD
t: 01904 700941 e: studio@vincentandbrown.com

project
Proposed New House
42 Copmanthorpe Lane

drawing
Existing Roof Plan

scale
1:100 @ A3

job number	date	status	drawing number	revision
21012	30/04/21	Planning	020	P00