


Do not scale from this drawing
 Drawing to be read in conjunction with the specification document
 Contractor to check all dimensions on site and notify Vincent and Brown of any discrepancies prior to commencement of the works

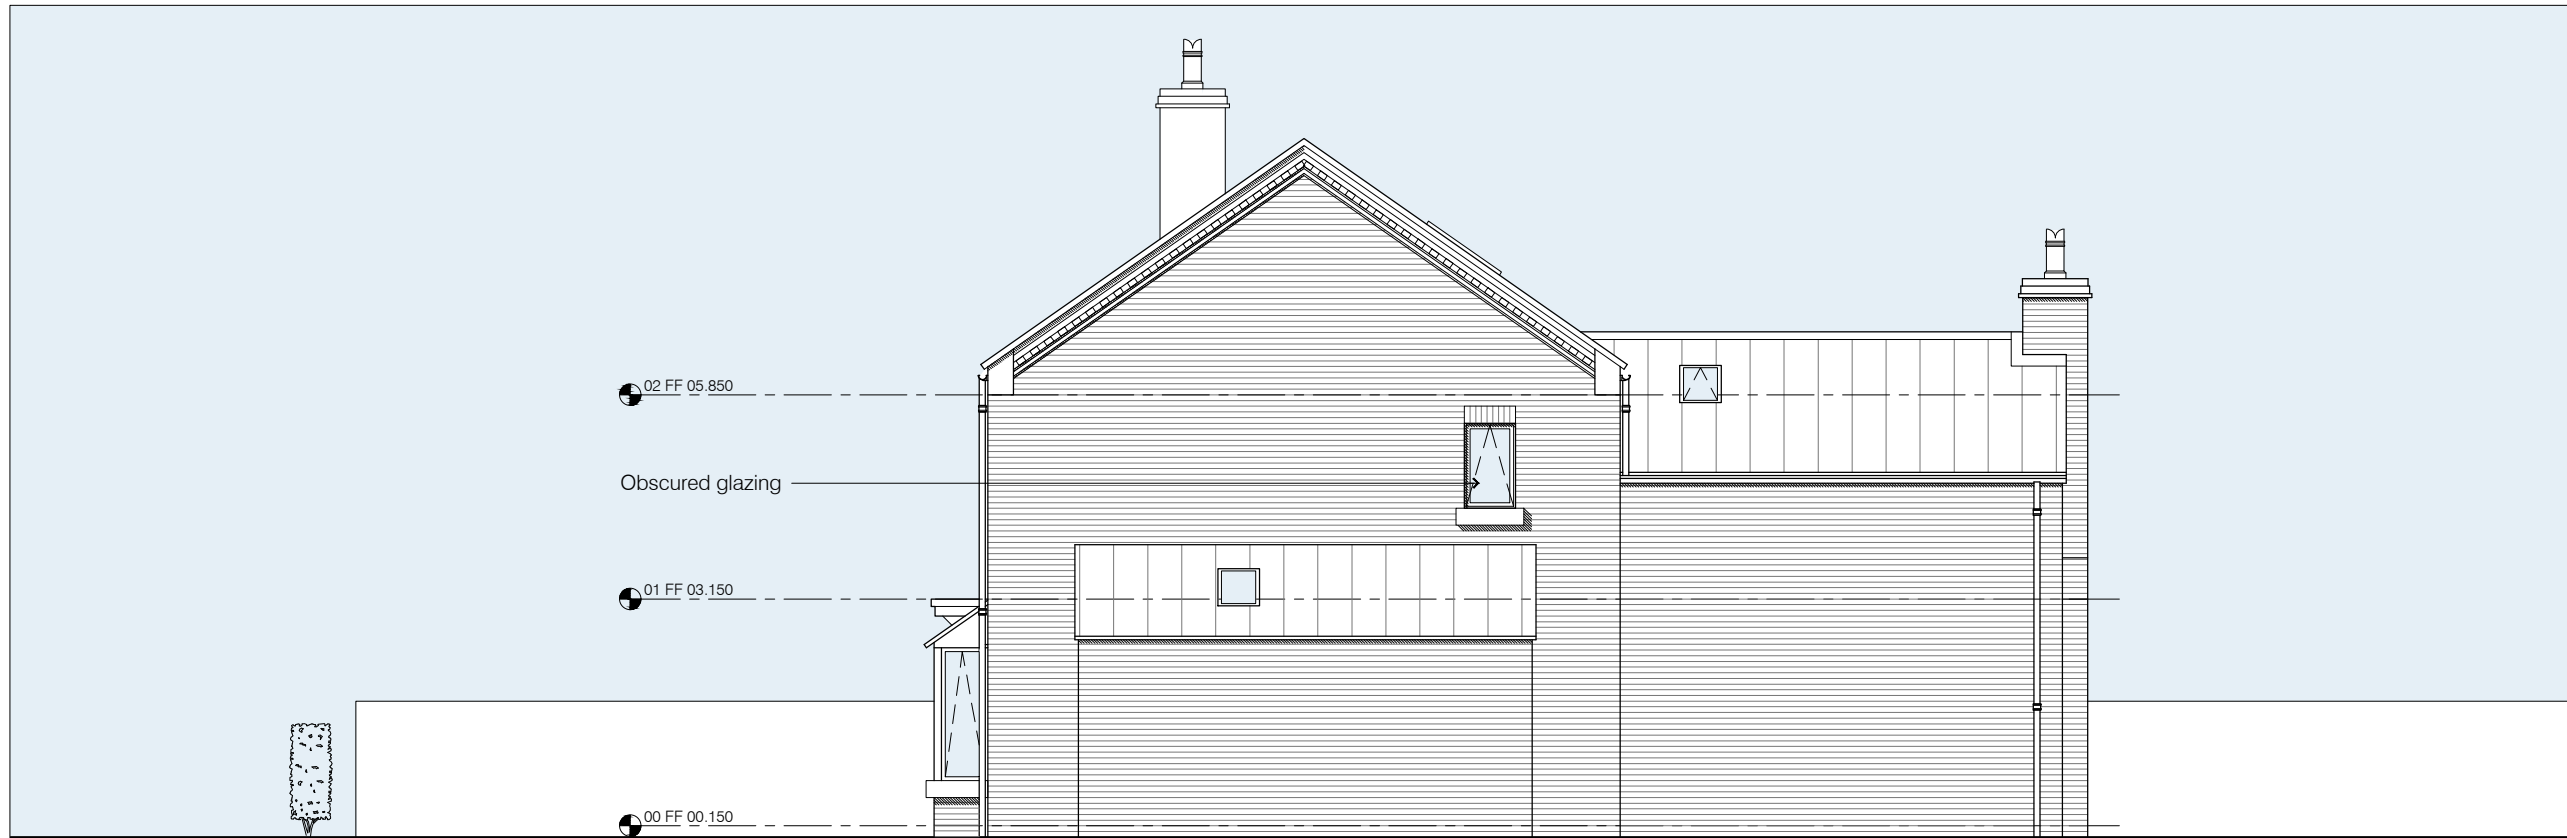

PROPOSED SIDE ELEVATION (NORTH-EAST) 1:100 at A3



PROPOSED REAR ELEVATION (NORTH-WEST) 1:100 at A3

revision	date	description
P00	30/04/21	PLANNING ISSUE

Vincent & Brown

Studio 12, Middlethorpe Business Park
 Sim Balk Lane, Bishopthorpe, York. YO23 2BD
 t: 01904 700941 e: studio@vincentandbrown.com

project
 Proposed New House
 42 Copmanthorpe Lane

drawing
 Proposed Elevations 2/2



job number	date	status	drawing number	revision
21012	30/04/21	Planning	131	P00