

Notes:

The contractor is responsible for checking dimensions, tolerances and references. Any discrepancy to be verified with the Architect/Designer before proceeding with the works.


Where an item is covered by drawings to different scales the larger scale drawing is to be worked to.

Do not scale drawing. Figured dimensions to be worked to in all cases.



LOCATION PLAN

SCALE 1:1250

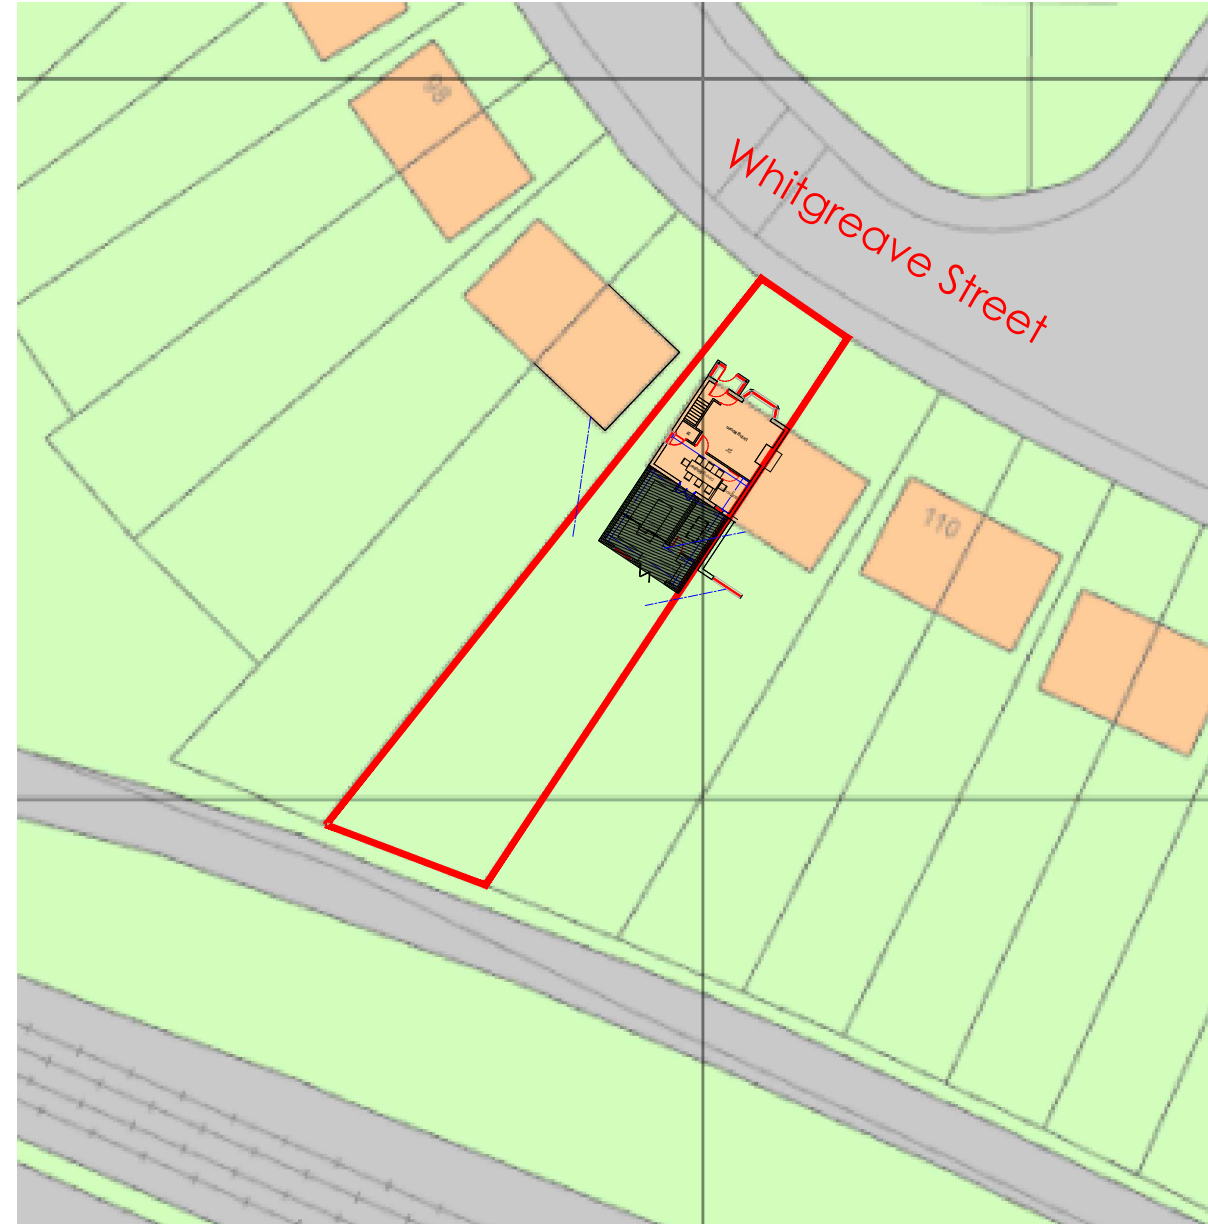

SITE PLAN

SCALE 1:500



REV:	DESCRIPTION:	DATE:	
STATUS:	PLANNING		
SITE:	106 Whitgreave Street West Bomwich B70 9BB		
TITLE:	Site & Location Plan		
SCALE AT A3:	DATE:	DRAWN:	CHECKED:
1:1250 1:500	21.04.2021	AK	
PROJECT NO:	DRAWING NO:	REVISION:	
2020-027	001	rev	

Scale 1:500

