




EXISTING FLOOR PLAN  
SCALE 1:100

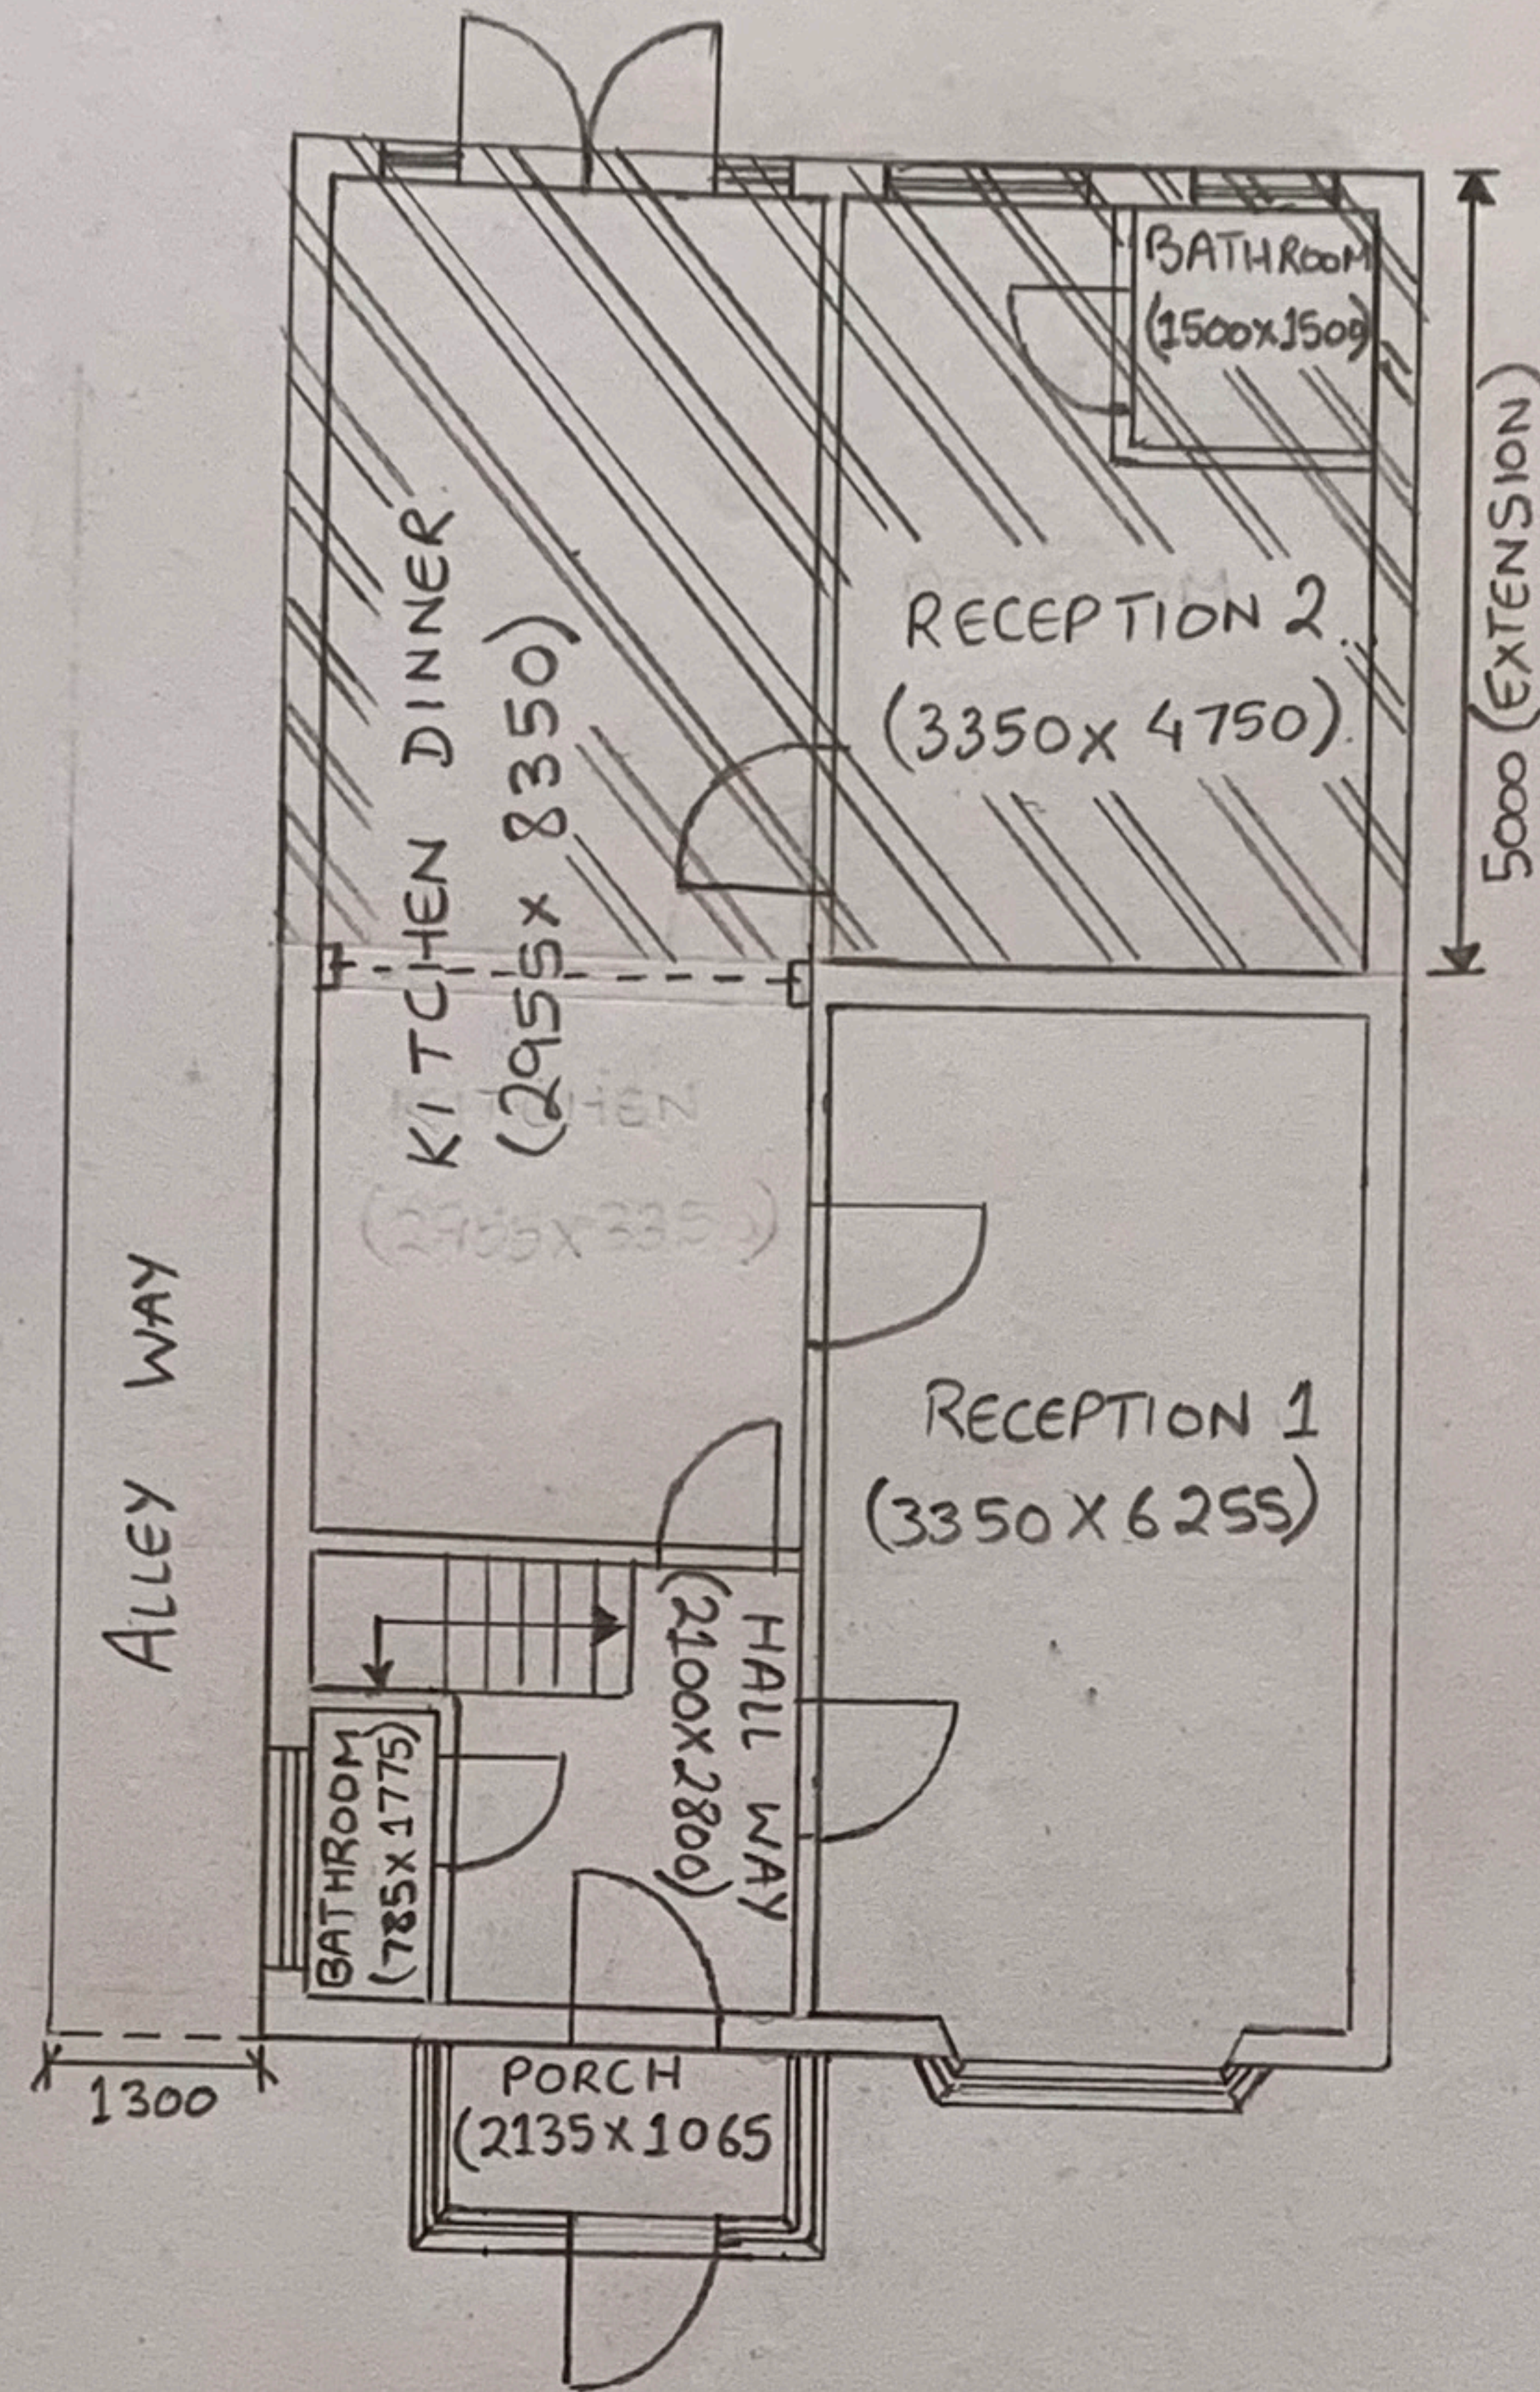

PROPOSED FLOOR PLAN  
SCALE 1:100

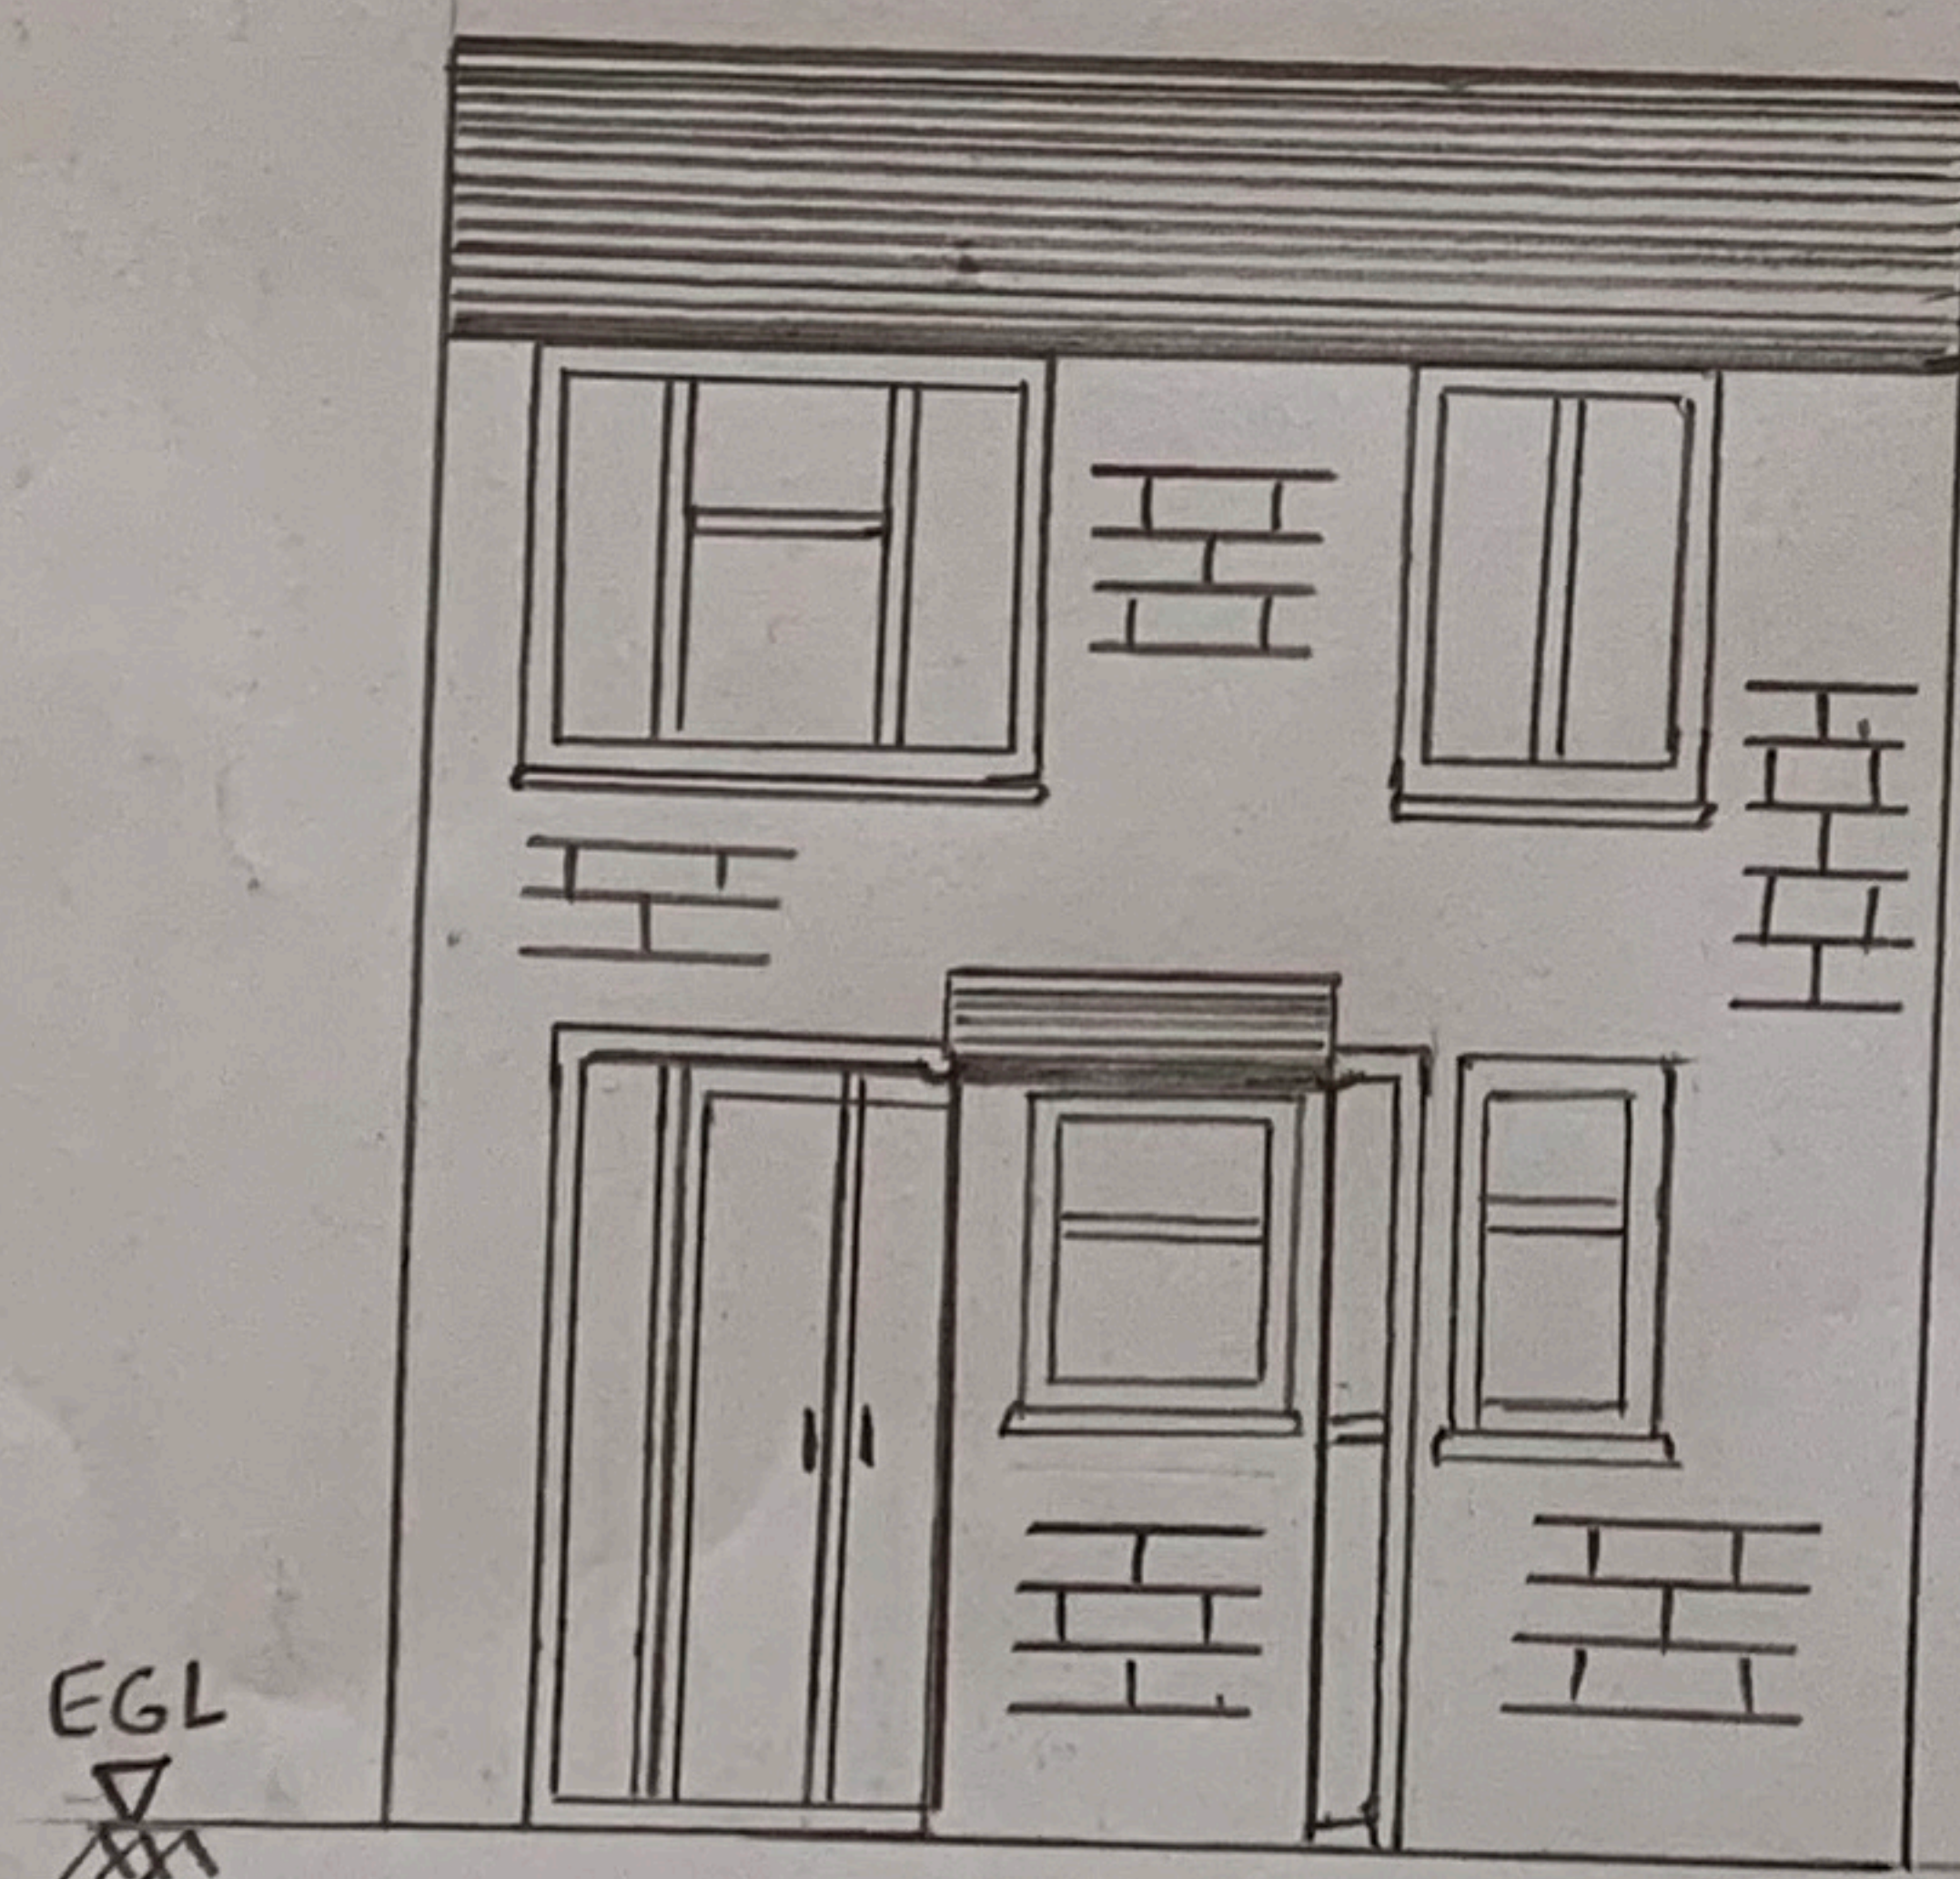

RARE EXISTING ELEVATION  
SCALE 1:100

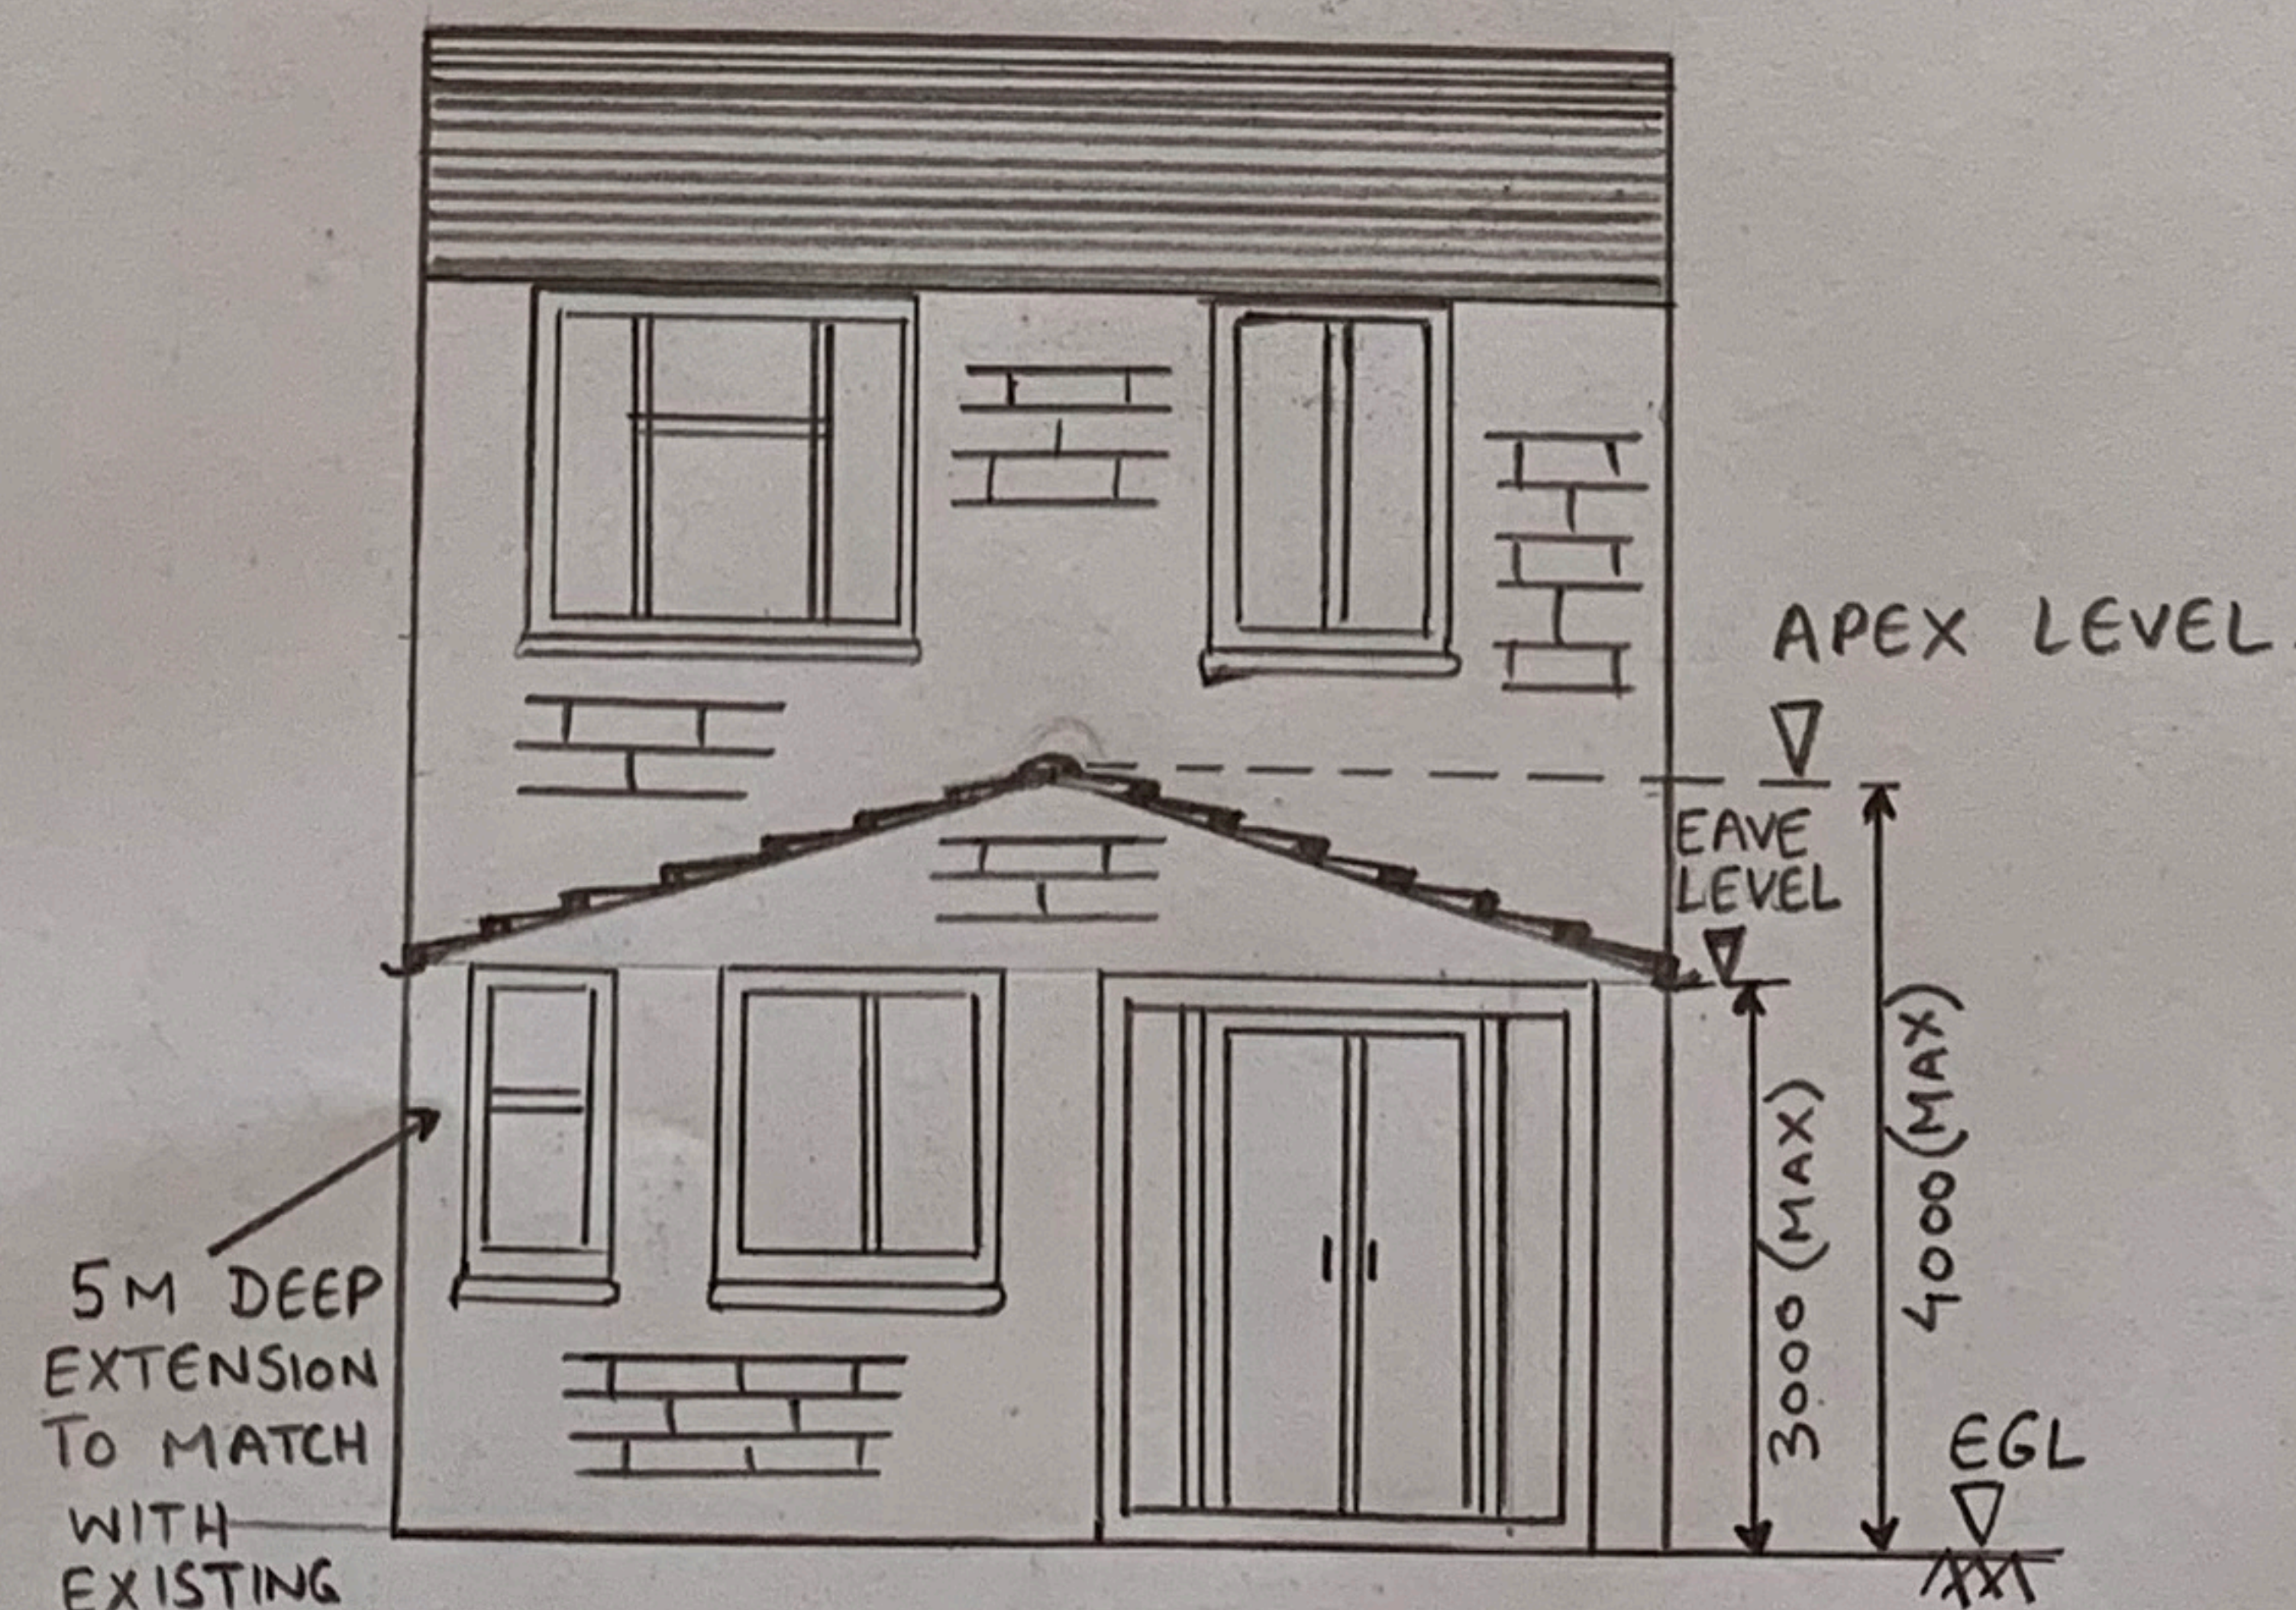

RARE PROPOSED ELEVATION  
SCALE 1:100

- NOTES:-
- 1). DO NOT SCALE THE DRAWING.
  - 2). ALL DIMENSIONS ARE IN (mm) UNLESS STATED OTHERWISE
  - 3). TO BE READ IN CONJUNCTION WITH DRAWING.  
WS10-OTS-DRG.

- KEY:-
- BEAM.
  - EVL - EAVE LEVEL.
  - EGL - EXISTING GROUND LEVEL
  - FFL - FINISH FLOOR LEVEL.
  - ////// FENCE LINE.
  - ////// - EXTENSION
  - XXXXXX - DEMOLISH/REMOVE

- 4). ALL SHOWN DIMENSIONS ARE INTERNAL.

DRAWING No. 1:-

GENERAL ARRANGEMENT.  
SINGLE STOREY EXTENSION  
36 BROMFIELD CRESCENT.  
WEDNESBURY.  
WS10 OTS  
DRG-WS10-OTS-1001

DRAWN & CHECKED BY:-  
HAQ CONSULTING LTD.  
STRUCTURAL DESIGN AND  
ARCHITECTURAL SERVICES.