




Proposed North Elevation
Scale 1:200

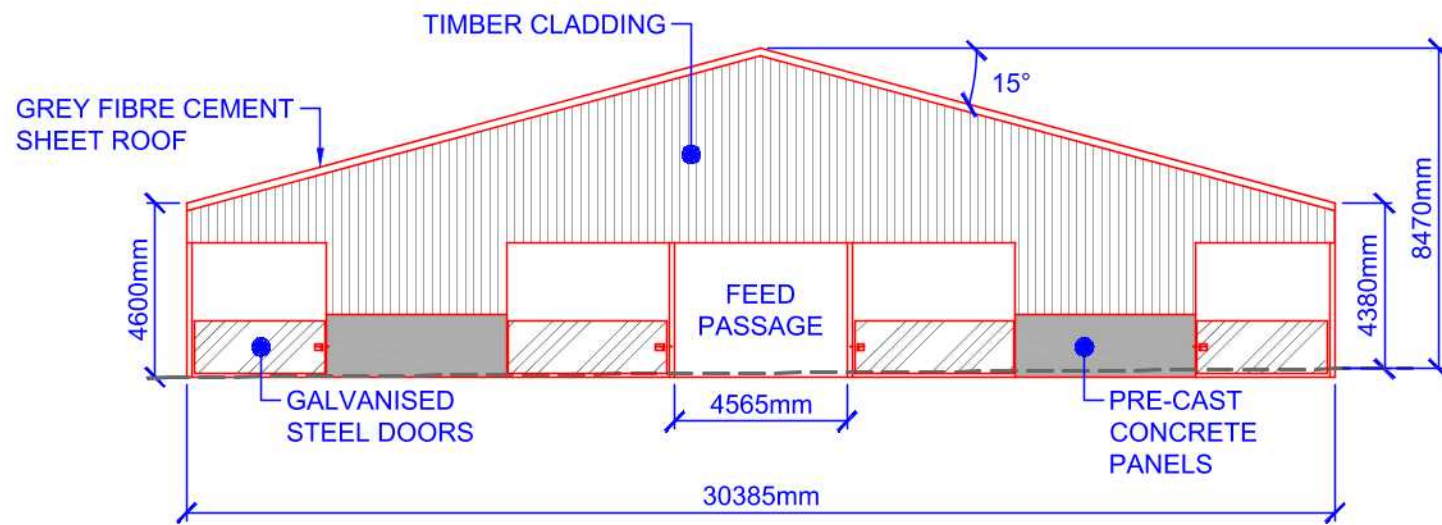

Proposed South Elevation
Scale 1:200

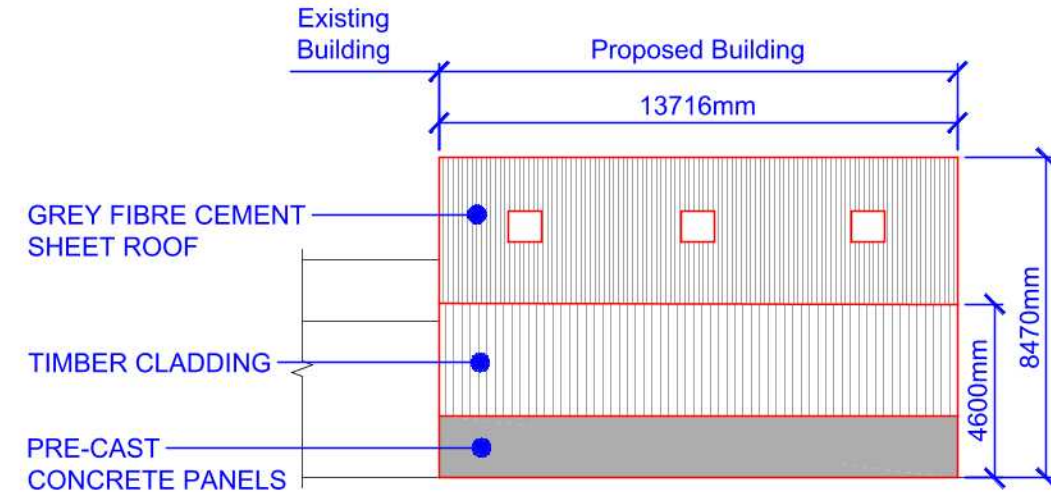

Proposed East Elevation
Scale 1:200

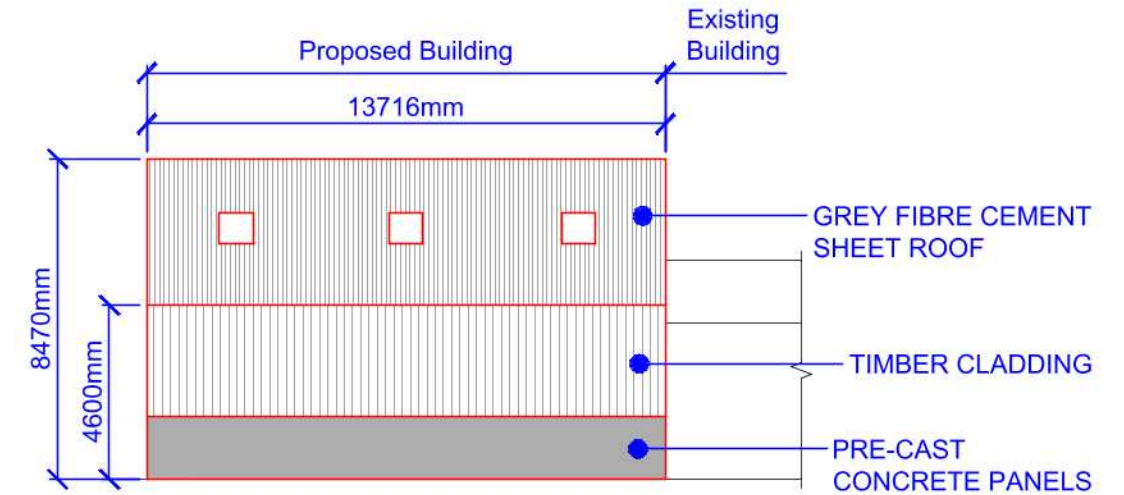

Proposed West Elevation
Scale 1:200

All dimensions shown in millimetres



Drawing Title:
Alston Farm
Proposed Elevations

Scale: 1:200 @ A3

Date: 14-05-21 By: SK

DWG No: Alston Farm-P6-03

