
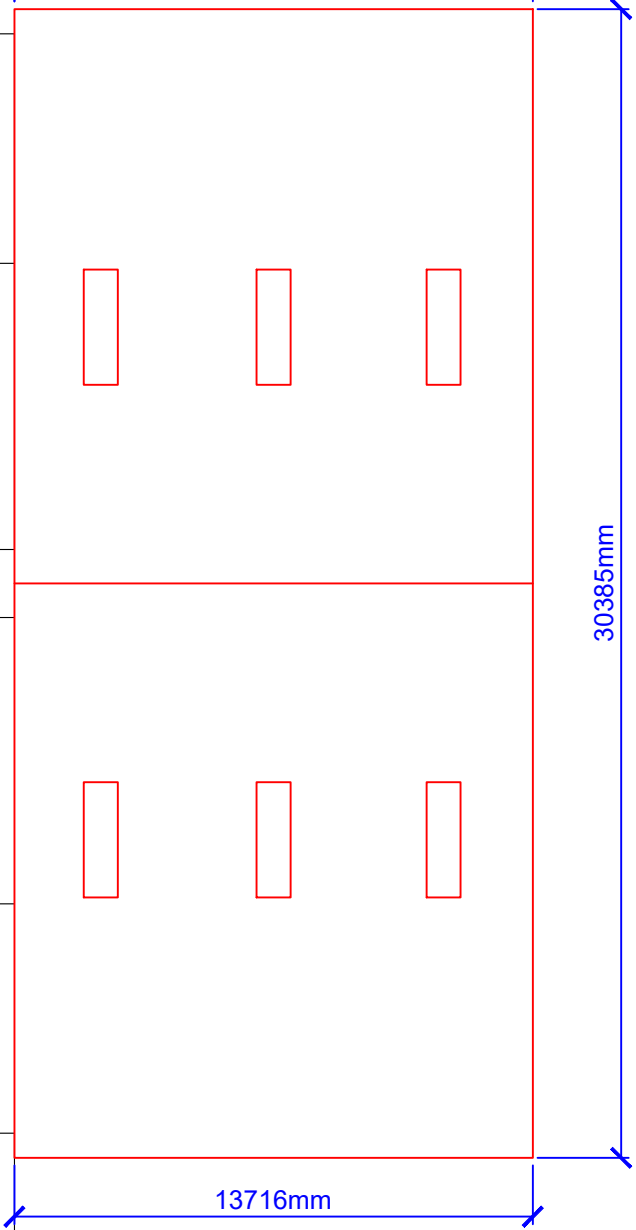


Existing Building

Proposed Building

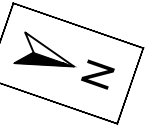

30385mm

13716mm

**Proposed Roof Plan**  
Scale 1:200

*All dimensions shown in millimetres*



**Drawing Title:**  
Alston Farm  
Proposed Roof Plan

**Scale:** 1:200 @ A3

**Date:** 07-04-21 | **By:** SK

**DWG No:** Alston Farm-P6-02

