



Existing Roof Plan
scale 1:100@A3

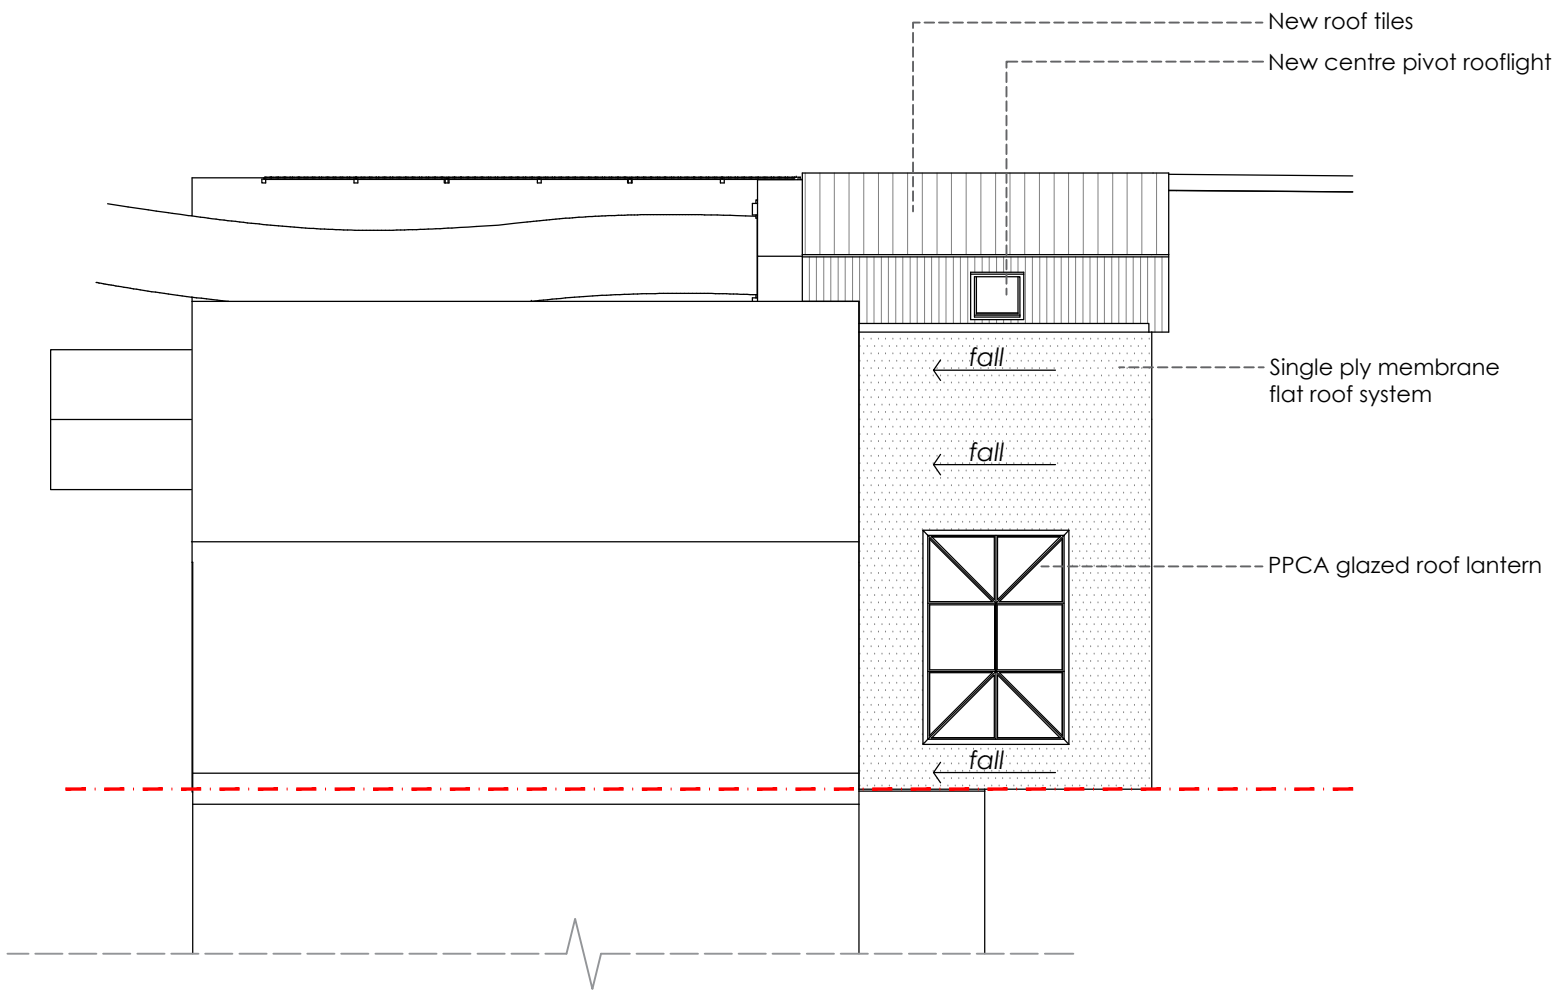

Proposed Roof Plan
scale 1:100@A3

 

1:100 Scale Bar

Rev	Date	Note
Revisions		
Client:		
Mr and Mrs Gibson-Flowith		
Project:		
1, The Square, Elford		
Drawing title:		
Existing and proposed roof plans		
Drawing number:		Revision:
SK108-202		
Date:	Scale:	
June 2020	1:100@A3	



Justin M Jones RIBA
Chartered Architect
116 Gillway Lane
Tamworth
Staffordshire
B79 8PW
T: 07872 688728
Justin@jmmjarchitecture.com
www.JMJarchitecture.com

This drawing and the building works depicted are the copyright of JMMJ Architecture and may not be reproduced except by written permission of JMMJ Architecture. All dimensions are in millimetres unless otherwise stated. Do not scale from this drawing when using this for construction purposes. Use figured dimensions only.
© JMMJ Architecture 2019