



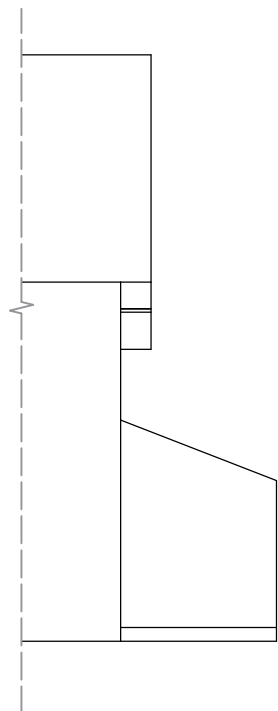

Existing Northeast Elevation  
scale 1:100@A3

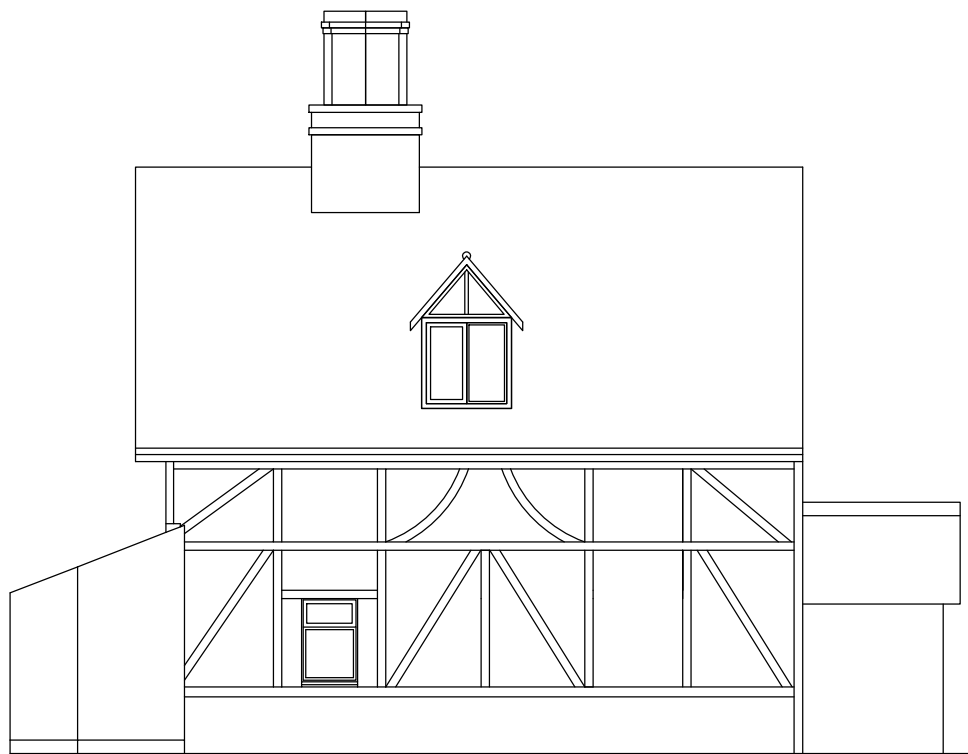


Existing Southeast Elevation  
scale 1:100@A3



Existing Northwest Elevation  
scale 1:100@A3



Existing Southwest Elevation  
scale 1:100@A3

 

1:100 Scale Bar

Rev	Date	Note
Revisions		
Client:		
Mr and Mrs Gibson-Flowith		
Project:		
1, The Square, Elford		
Drawing title:		
Existing Elevations		
Drawing number:		Revision:
SK108-300		A
Date:	Scale:	
June 2020	1:100@A3	



**Justin M Jones RIBA**  
Chartered Architect  
116 Gillway Lane  
Tamworth  
Staffordshire  
B79 8PW  
T: 07872 688728  
Justin@jmmarchitecture.com  
www.JMJarchitecture.com

This drawing and the building works depicted are the copyright of JMU Architecture and may not be reproduced except by written permission of JMU Architecture. No part of this drawing may be reproduced or transmitted in any form or by any means electronic, mechanical, photocopying, recording, or by any information storage or retrieval system, without prior written permission from JMU Architecture. Do not scale from this drawing when using this for construction purposes. Use figured dimensions only.  
© JMU Architecture 2019