


NOTES

1. New exterior windows and doors to be white UPVC.

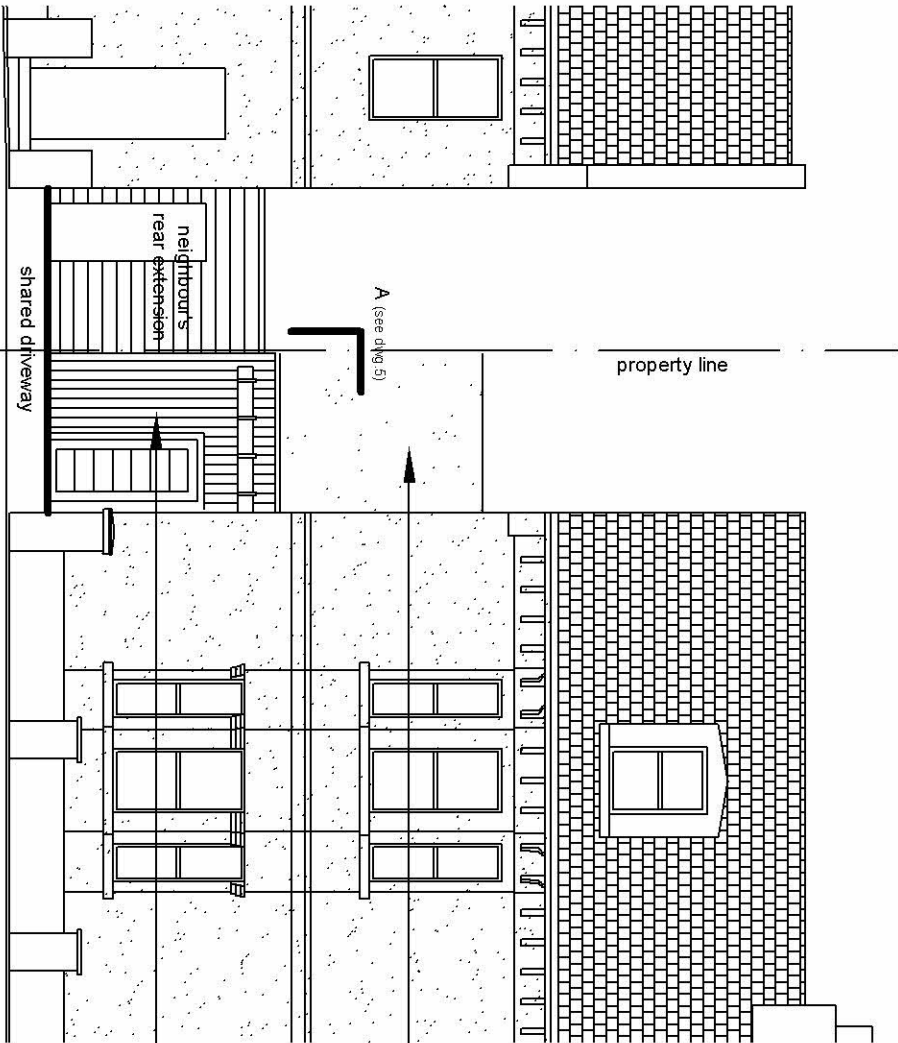

proposed 1st floor extension
wall finish to be cement render
to match existing

G.F.L. EXTENSION
ALREADY HAS PLANNING
PERMISSION

no. 15A NEWTOWN RD.

no. 15 NEWTOWN RD.

A (see dwg 5)
SOUTH ELEVATION
(view up shared driveway)



South Elevation		
DATE	DWG NO.	REVISION
20 04 21	8	
SCALE 1:100 (at A4)		

1st. floor addition
15 Newtown Road
Hove BN3 6AA

TIM GALE AIA
April Cottage
Woodside Lane, Lymington
SO41 8PQ