



DO NOT SCALE. ALL DIMENSIONS TO BE  
SITE CHECKED  
ANY DISCREPANCIES TO BE REFERRED  
TO DESIGNER/STRUCTURAL ENGINEER

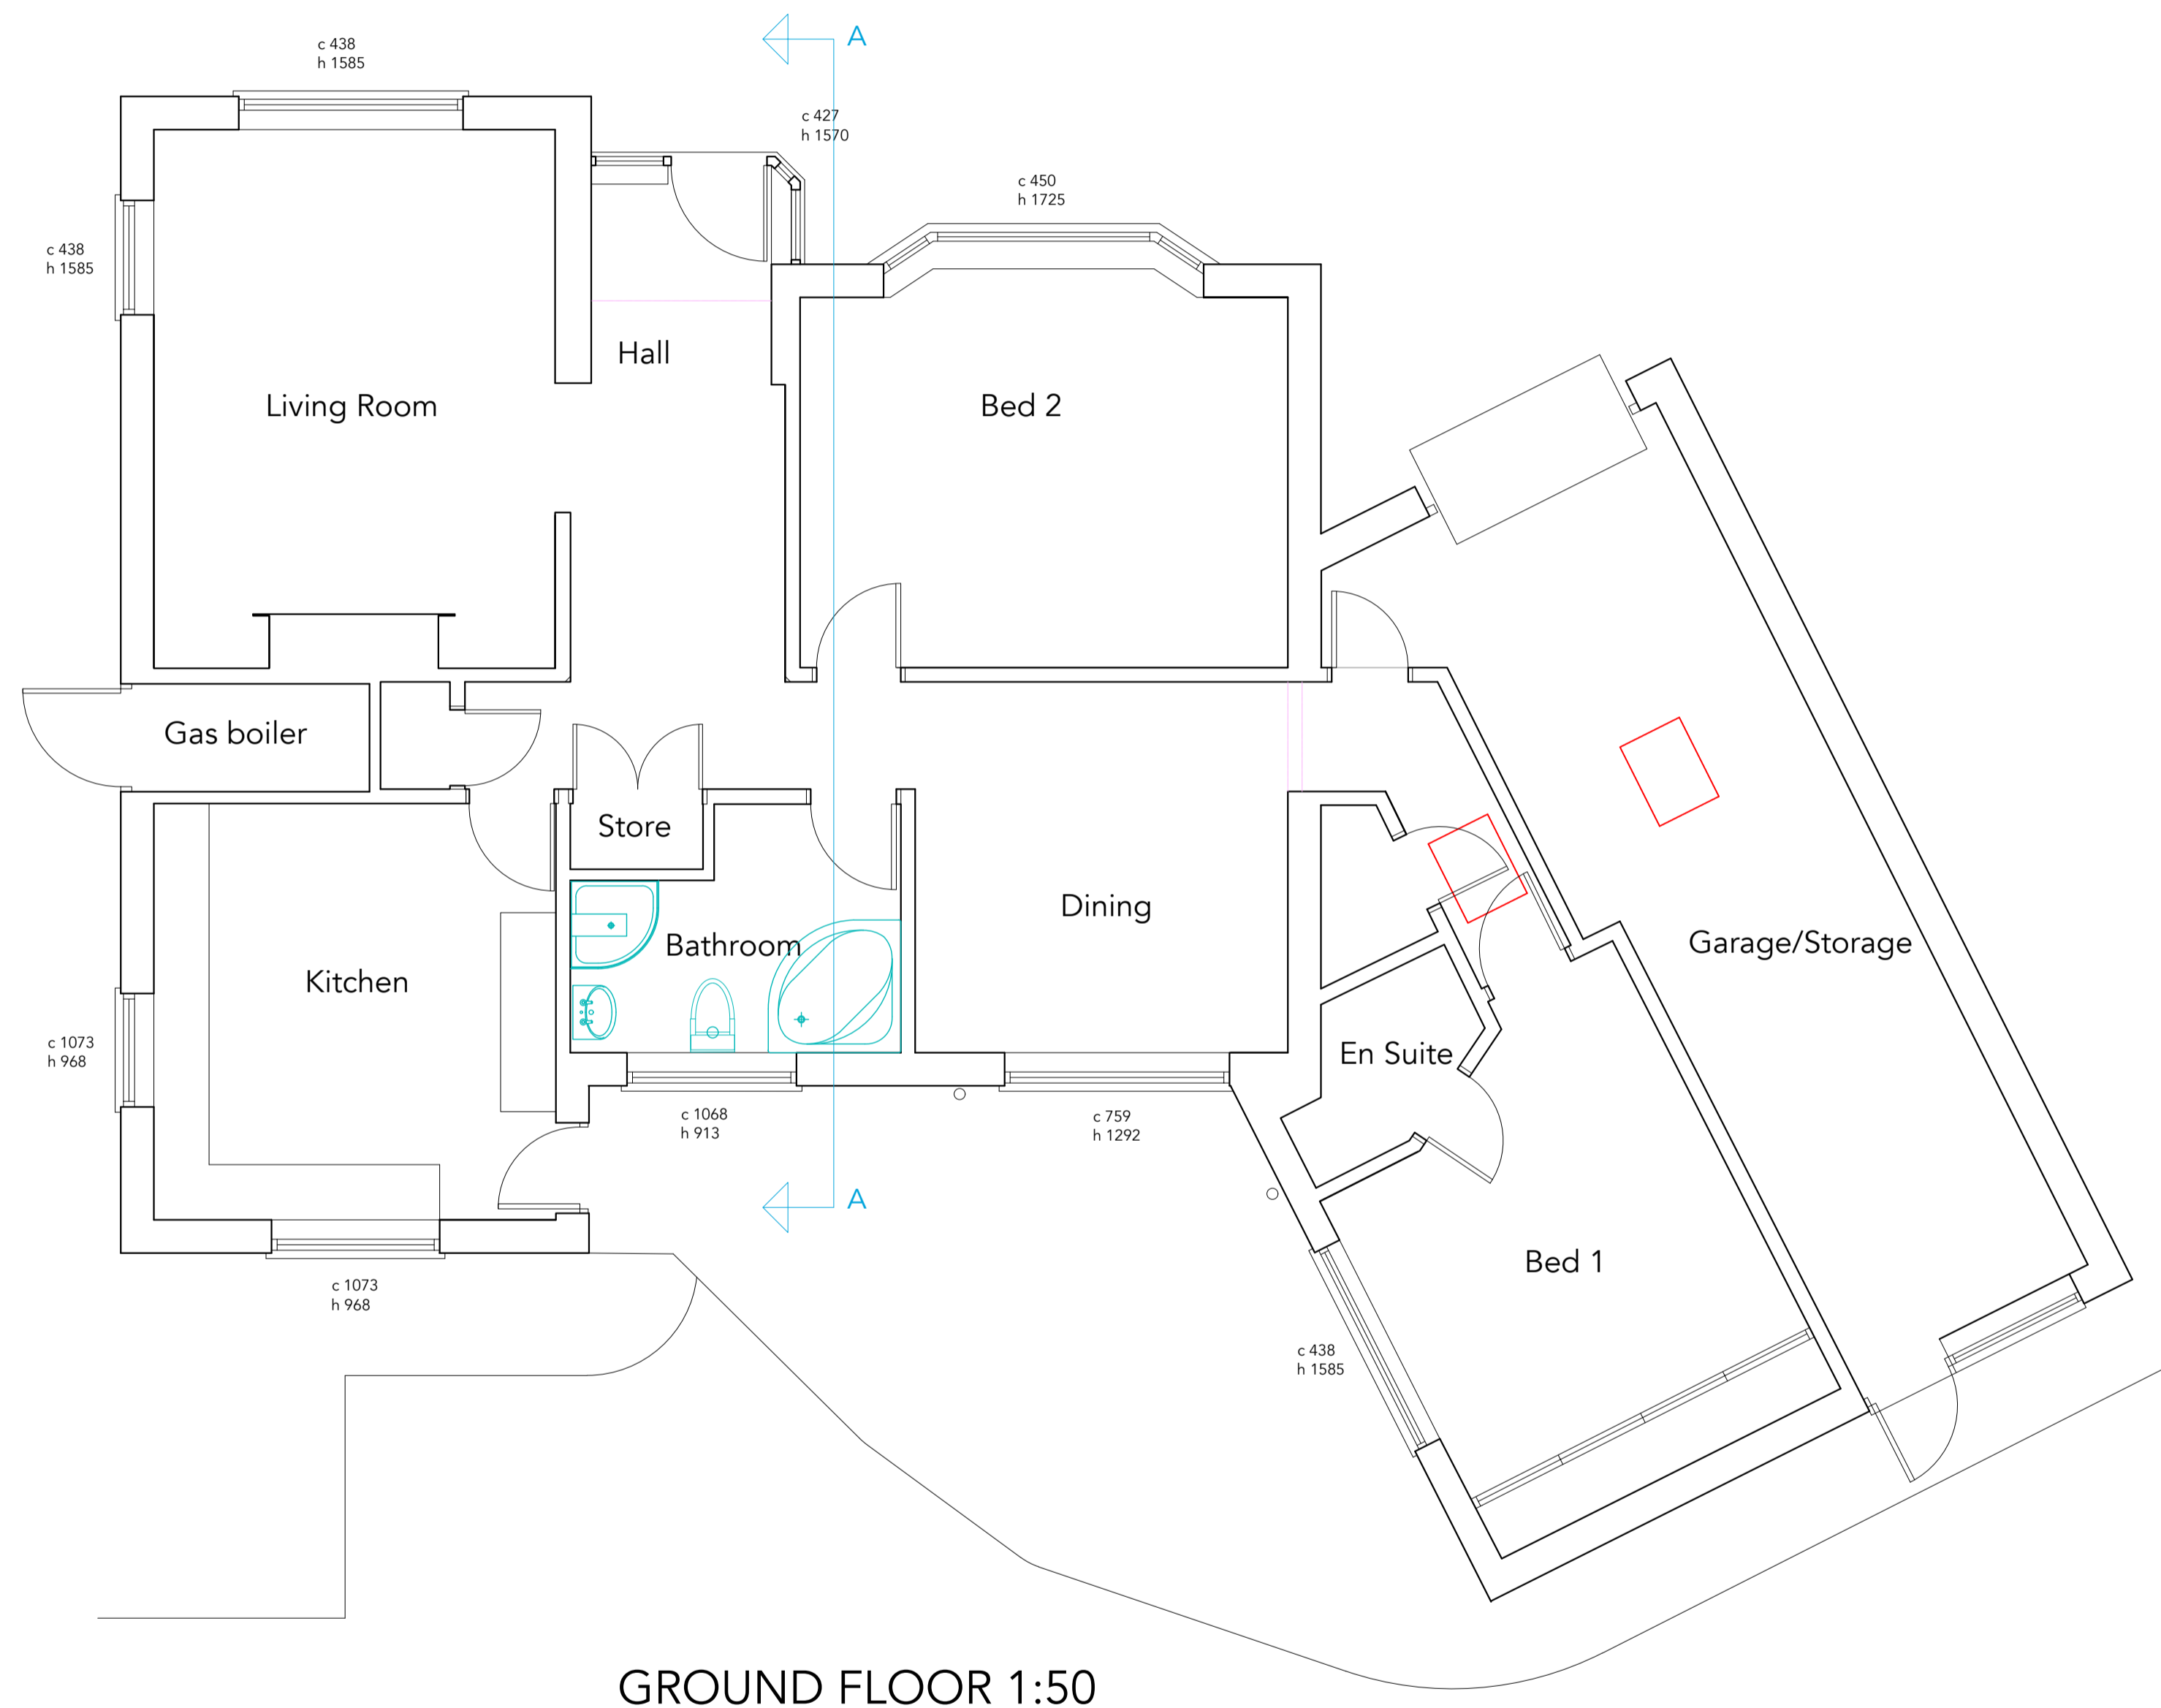

GROUND FLOOR 1:50

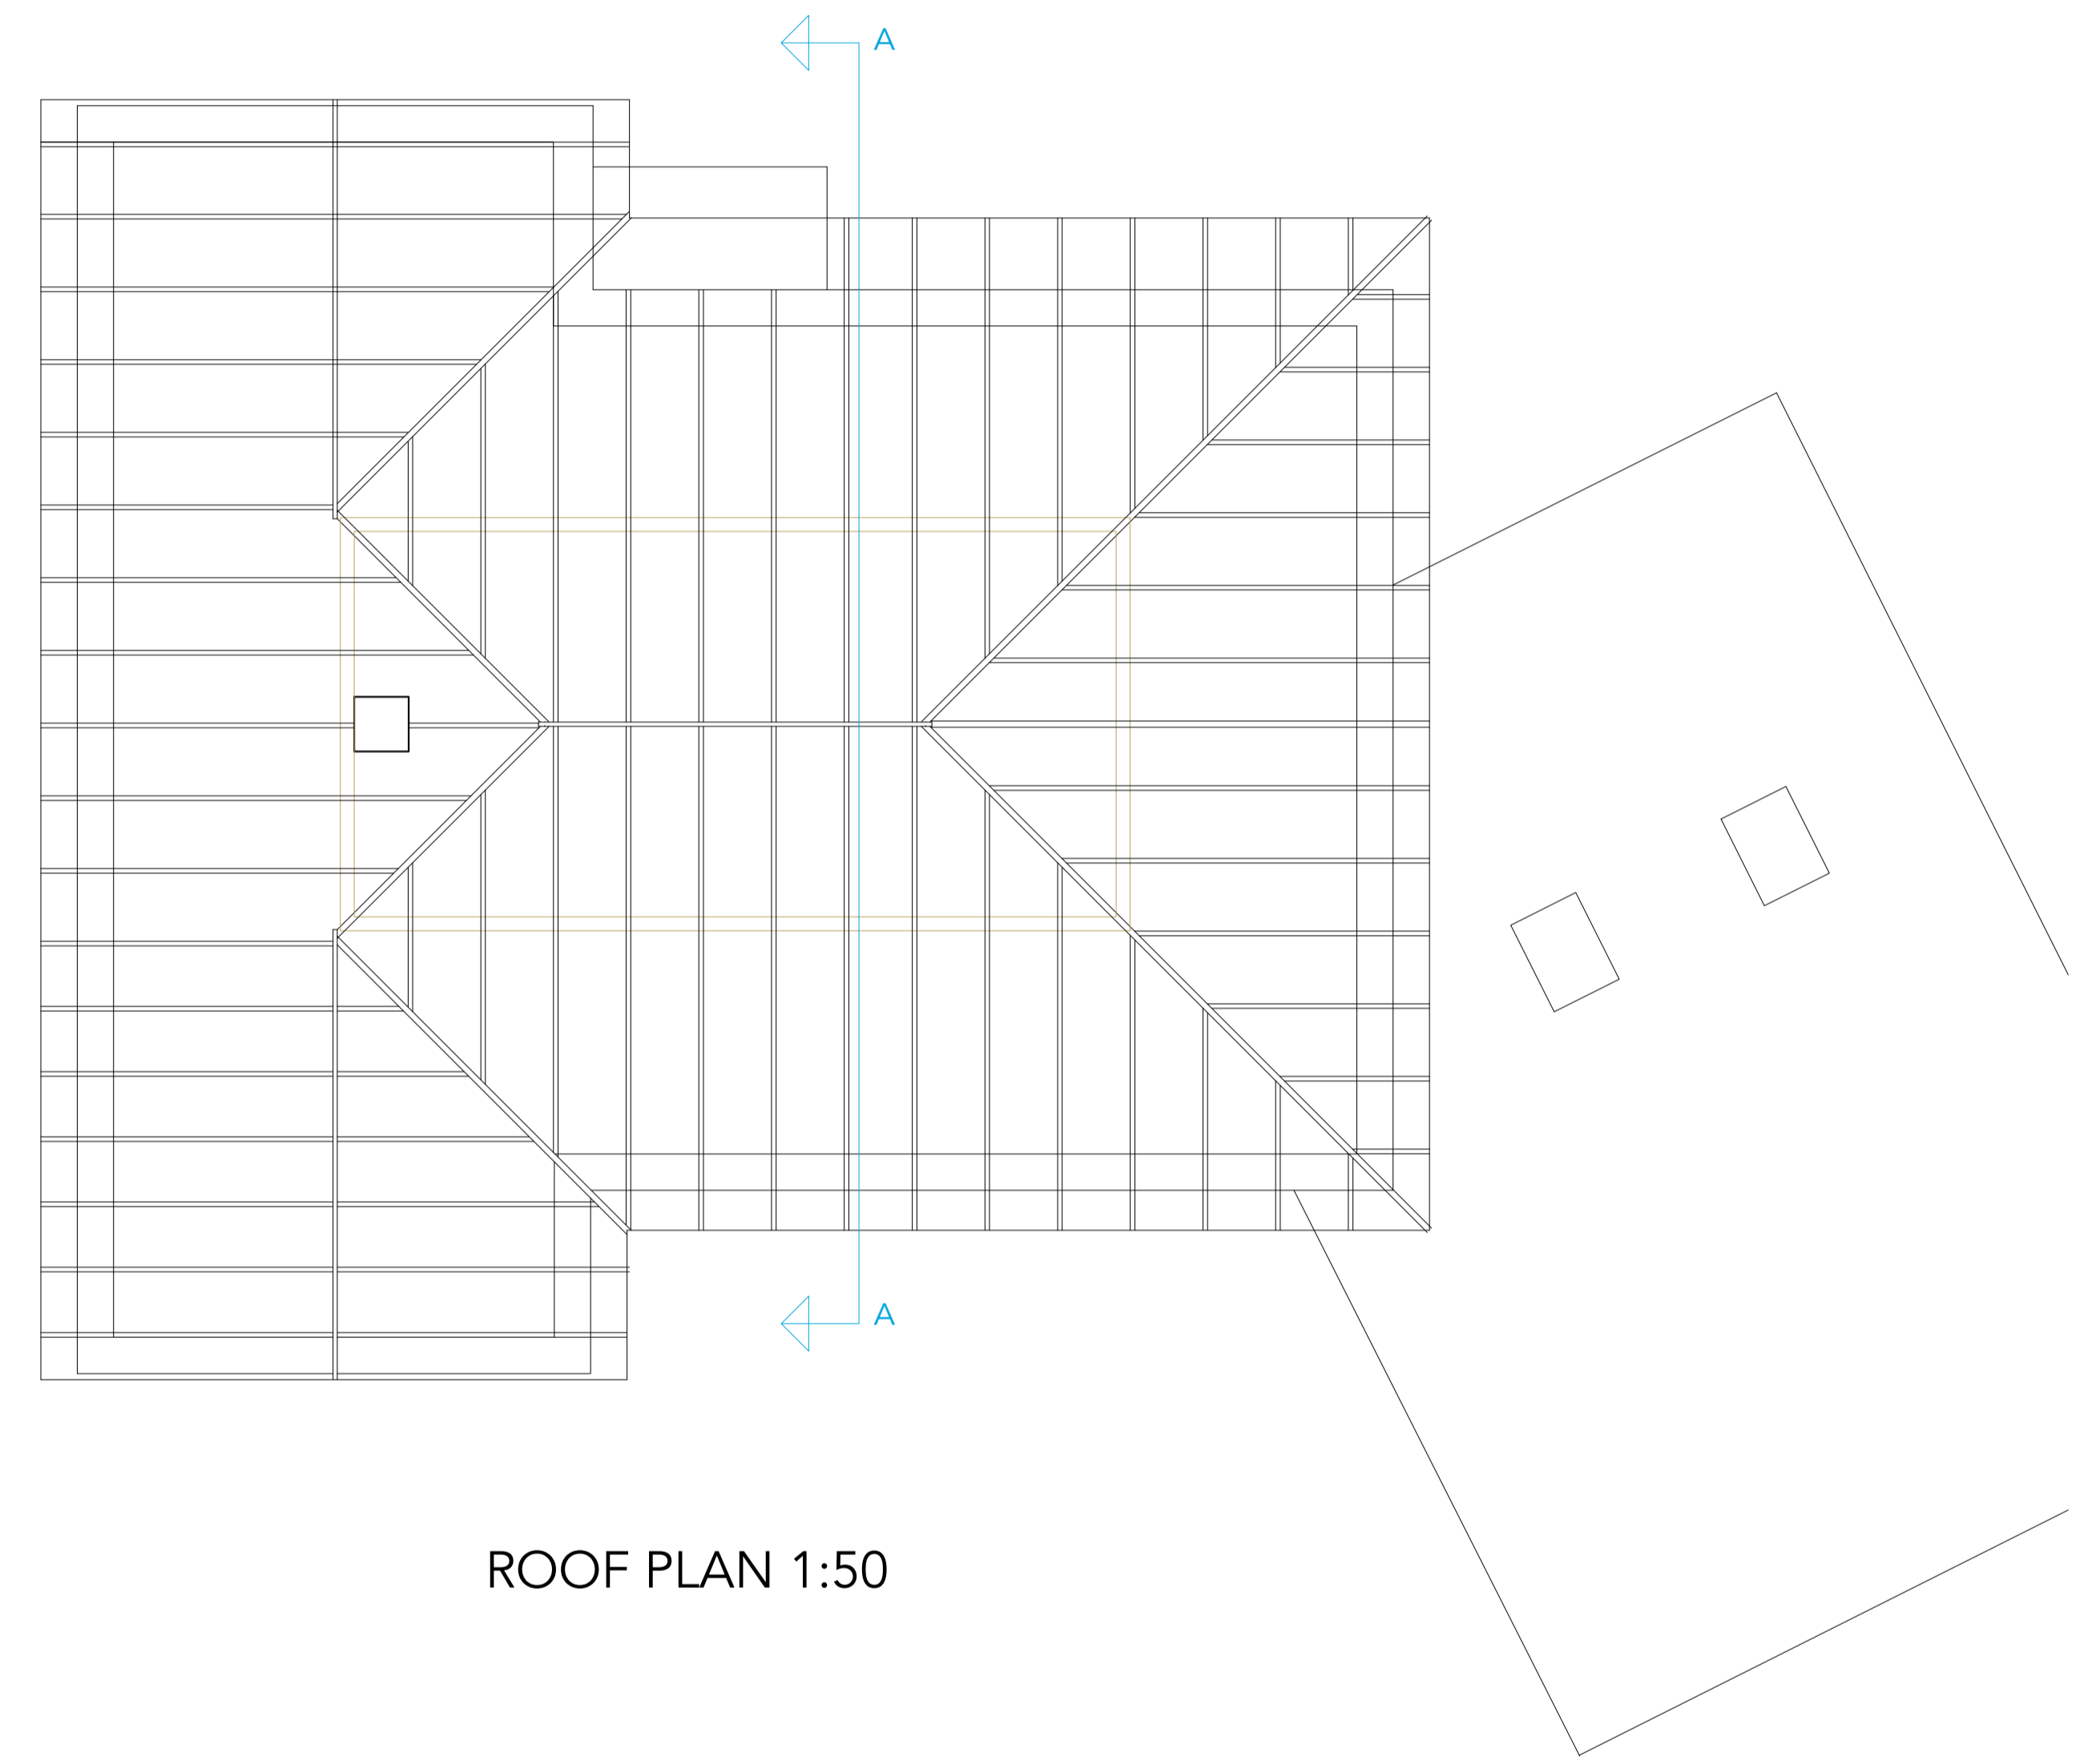

ROOF PLAN 1:50



EXISTING

RICHARD COURT  
DESIGNS LTD

7 PHILCOTE STREET  
DEDDINGTON  
OX15 0TB

Tel: 07795313850  
E-mail: richardcourtdesigns@gmail.com

PROJECT:  
8 Cotswold Crescent, Old Marston, OX2 6AJ  
Job no: 1129-2 Scale: as shown @ A1L