

DO NOT SCALE. ALL DIMENSIONS TO BE
SITE CHECKED
ANY DISCREPANCIES TO BE REFERRED
TO DESIGNER/STRUCTURAL ENGINEER




EAST ELEVATION 1:50



SOUTH ELEVATION 1:50




WEST ELEVATION 1:50

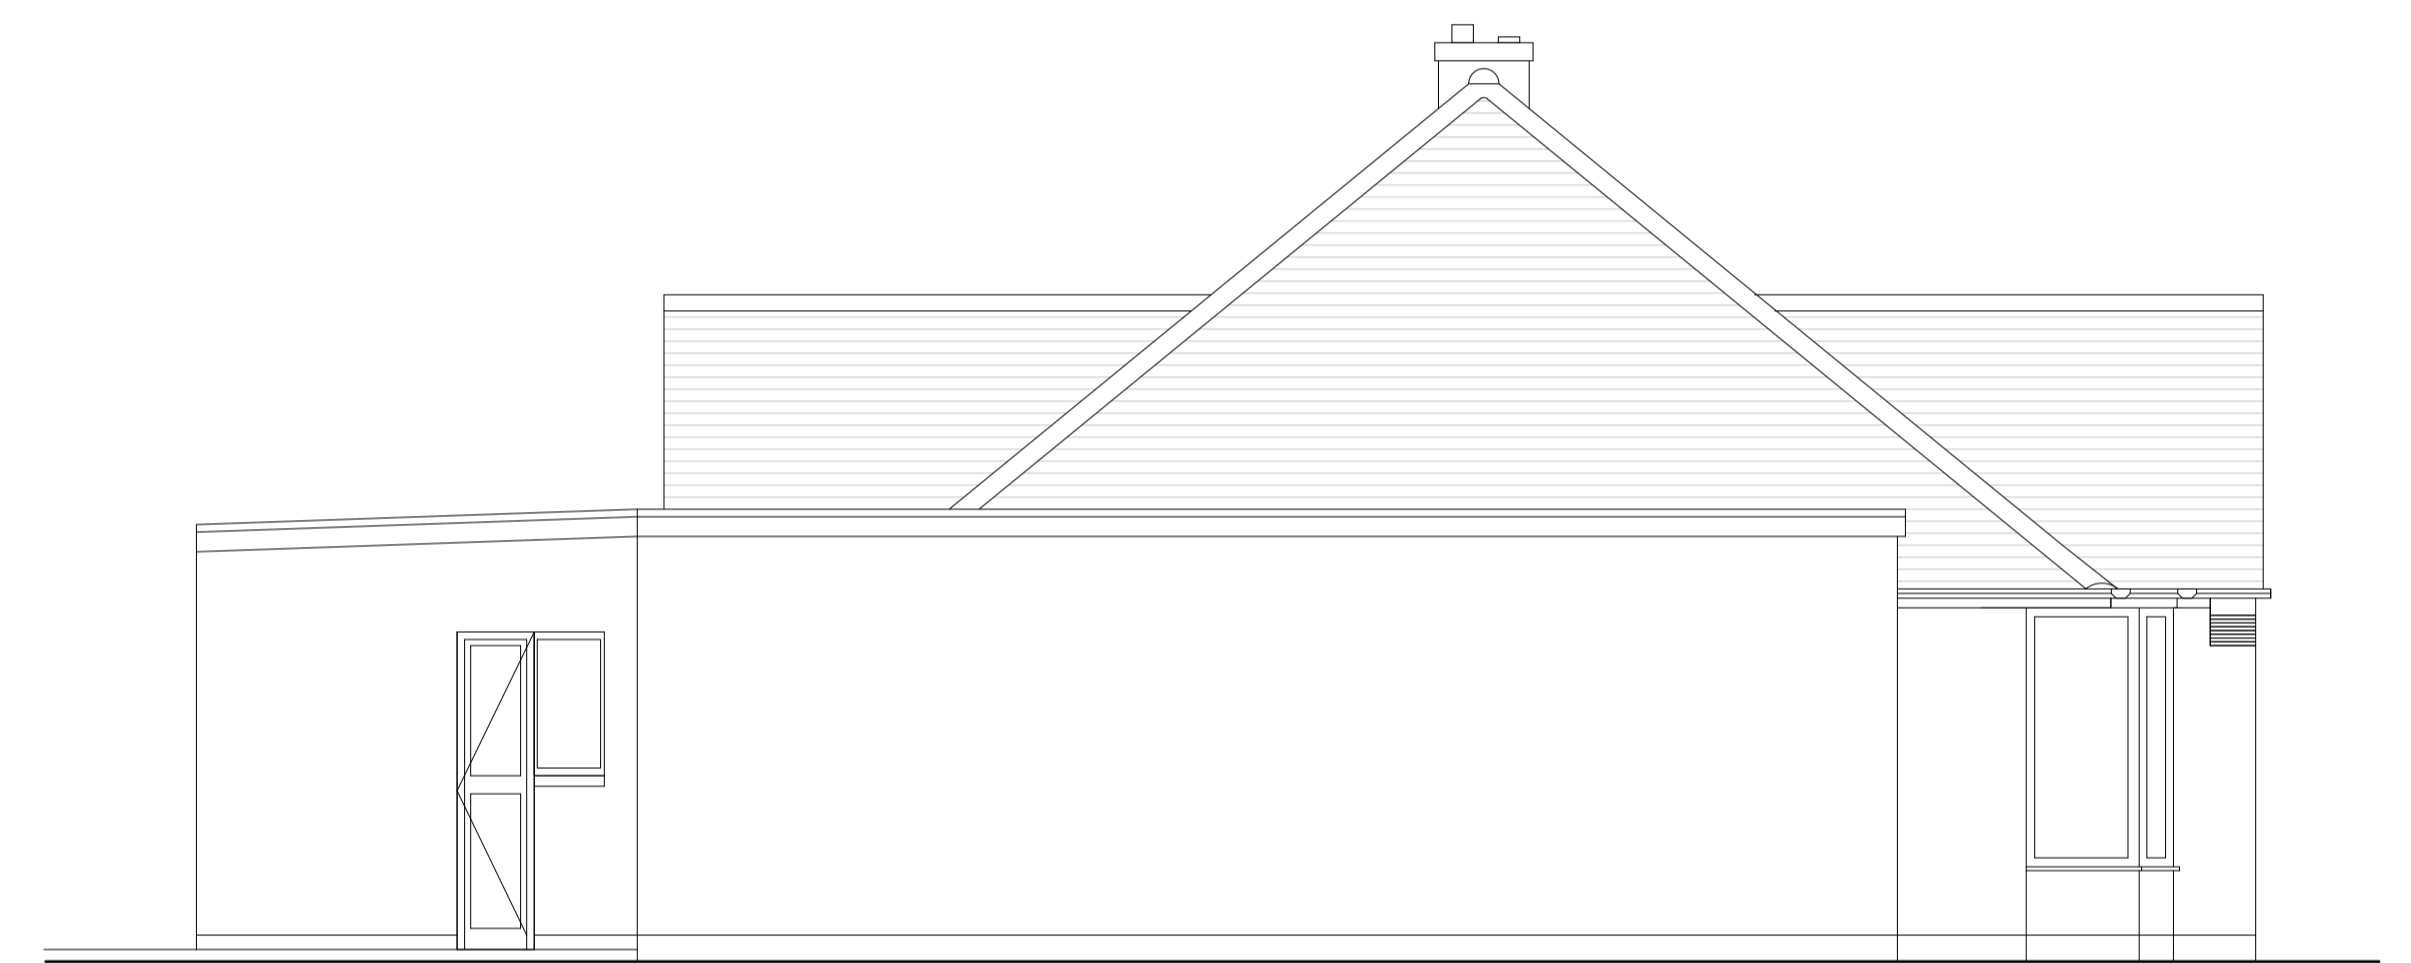

NORTH ELEVATION 1:50



EXISTING

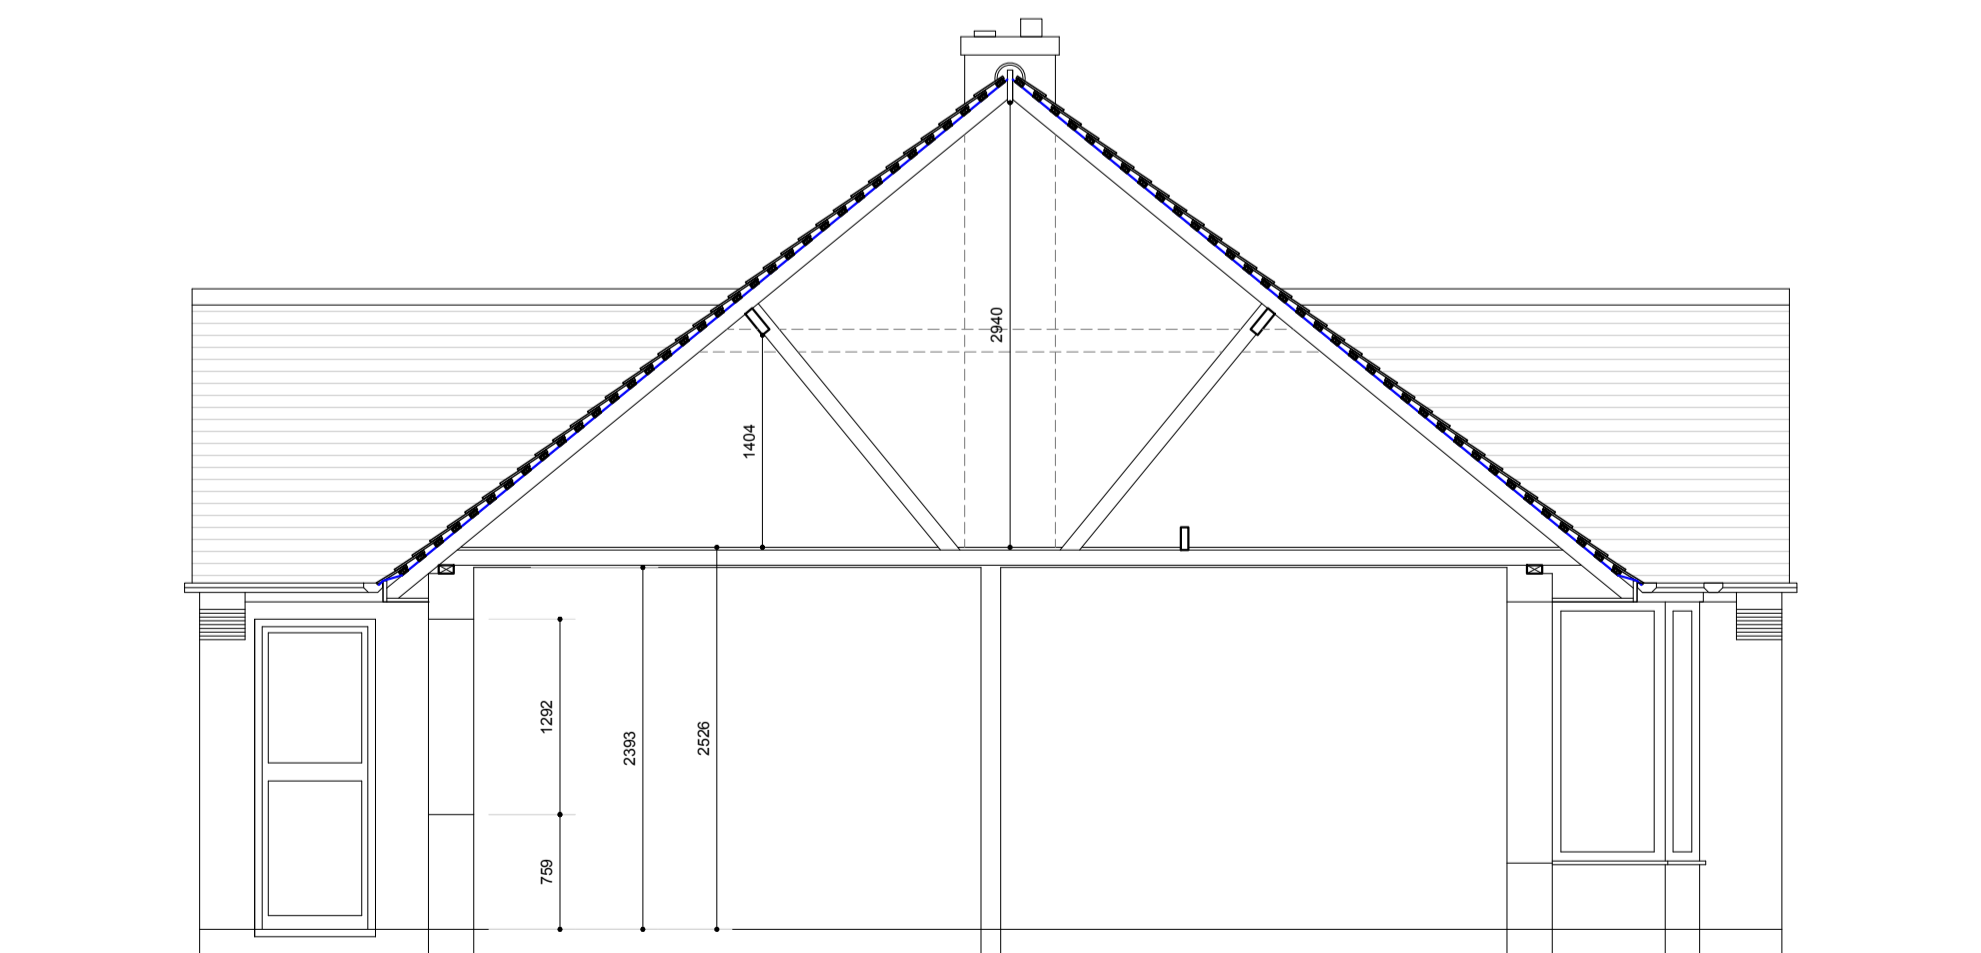

SECTION A - A 1:50

RICHARD COURT
DESIGNS LTD

7 PHILCOTE STREET
DEDDINGTON
OX15 0TB

Tel: 07795313850
E-mail: richardcourtdesigns@gmail.com

PROJECT:
8 Cotswold Crescent, Old Marston, OX2 6AJ
Job no: 1129-1 Scale: as shown @ A1L