




GROUND FLOOR PLAN

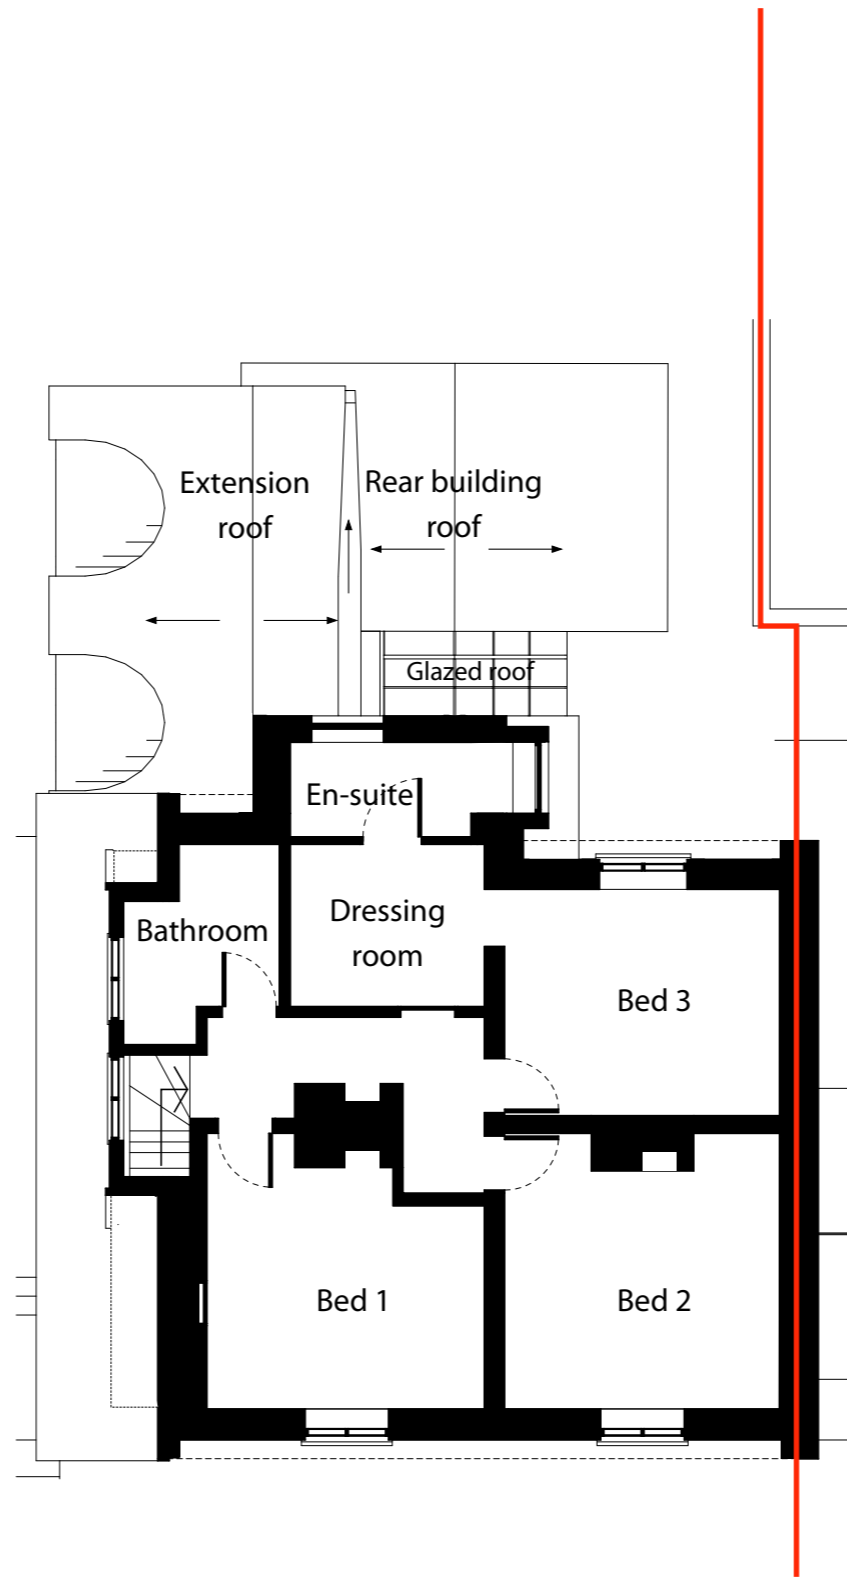

FIRST FLOOR PLAN

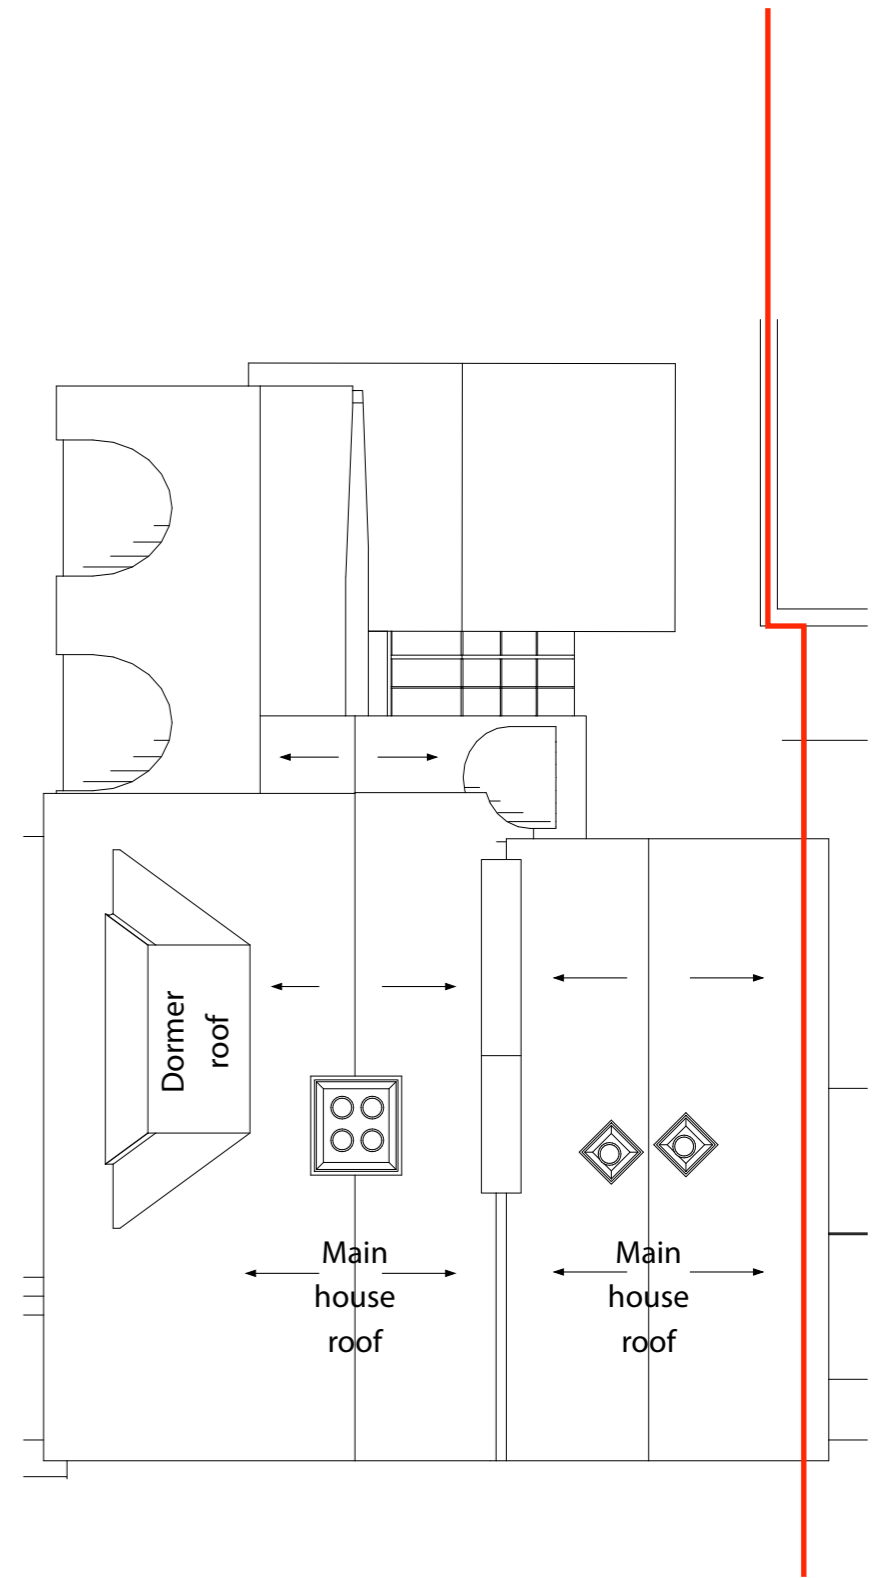

ROOF PLAN

 

DO NOT SCALE ANY PART OF THIS DRAWING FOR CONSTRUCTION.

Application site ↘ Fall

**PEOPLE+PLACE**  
PPLarchitects.co.uk

People & Place Architects Ltd,  
Four Seasons, 21 Bell Lane,  
Staplehurst, Kent TN12 0BB.  
Tel: 01580 893 825,  
email: info@peopleandplacearchitects.co.uk

DO NOT SCALE ANY PART OF THIS DRAWING FOR CONSTRUCTION. ALL dimensions to be checked on site and any discrepancy to be reported to the Architect PRIOR to construction. This drawing is to be read in conjunction with all other drawings including those of other consultants and consists of design intent ONLY unless expressly indicated otherwise.

Project: 2 Church Cottages  
The Street  
Compton  
GU3 1EG

Date: 26.01.2021  
Scale: 1:100 @ A3  
Purpose: P  
DR=Design Review, I=Information, P=Planning, B=Building Control, T=Tender, C=Construction

Drawing Title  
Proposed  
All Floor Plans

Drawn: PS      Checked: PS  
Drawing No.  
20127\_CHU\_414\_110