


- KEY
- ① Natural stone
 - ② Red brick
 - ③ Red brick quoins
 - ④ Clay tiles
 - ⑤ Timber framed windows
 - ⑥ Timber canopy

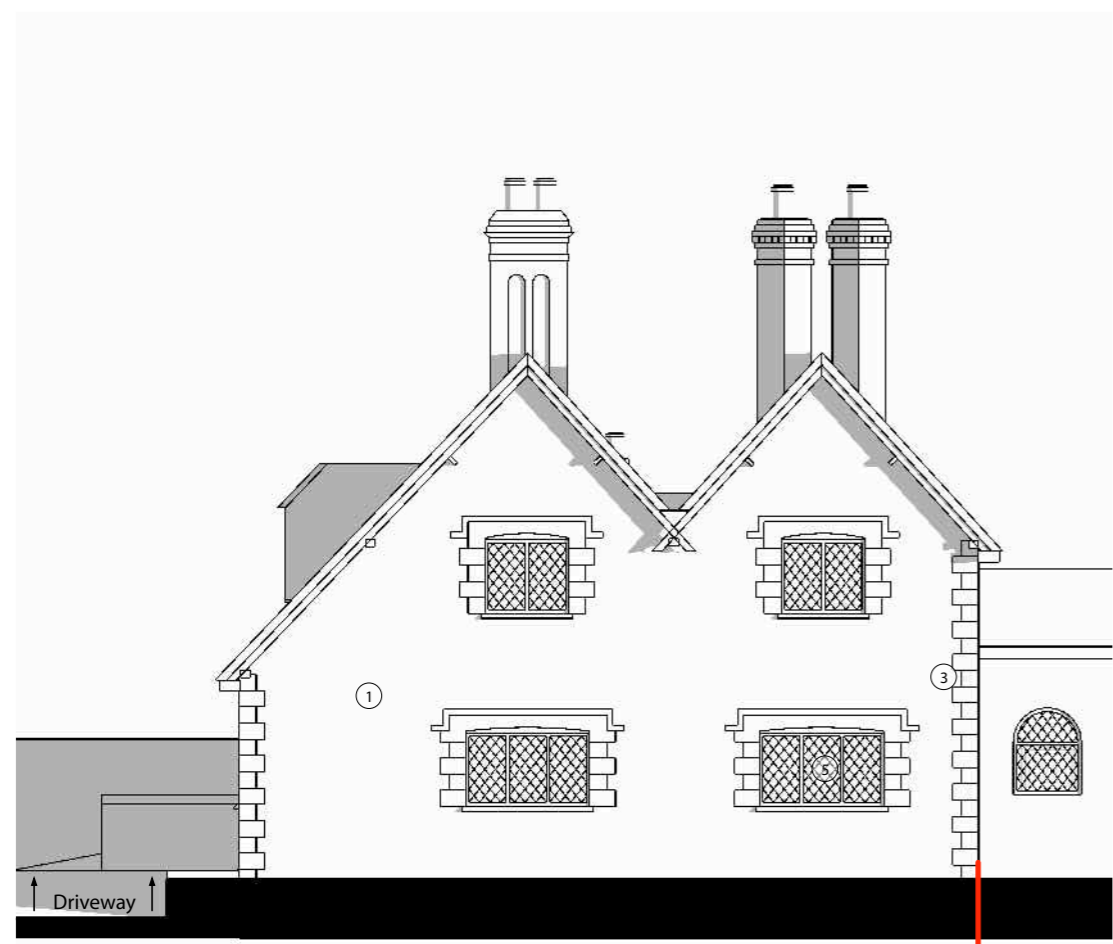


North Elevation (A-A)
(Street elevation)

Application site boundary



East Elevation (B-B)

 

DO NOT SCALE ANY PART OF THIS DRAWING FOR CONSTRUCTION.

PEOPLE+PLACE
PPLarchitects.co.uk

People & Place Architects Ltd,
Four Seasons, 21 Bell Lane,
Staplehurst, Kent TN12 0BB.
Tel: 01580 893 825,
email: info@peopleandplacearchitects.co.uk

DO NOT SCALE ANY PART OF THIS DRAWING FOR CONSTRUCTION. ALL dimensions to be checked on site and any discrepancy to be reported to the Architect PRIOR to construction. This drawing is to be read in conjunction with all other drawings including those of other consultants and consists of design intent ONLY unless expressly indicated otherwise.

Project: **2 Church Cottages**
The Street
Compton
GU3 1EG

Date: 21.09.2020
Scale: 1:100 @ A3
Purpose: P
DR=Design Review, I=Information, P=Planning, B=Building Control, T=Tender, C=Construction

Drawing Title
Existing
North & East Elevations

Drawn: PS Checked: PS
Drawing No.
20127_CHU_410_180

The information and design contained in this drawing are the sole copyright of People & Place Architects Ltd. and are not to be reproduced or circulated without express written permission. These particulars do not constitute, nor constitute any part of, an offer or contract with People & Place Architects Ltd.

All statements contained in these particulars as to this property may be contingent or reliant on other documentation and therefore cannot be relied upon as statements or representations of fact. No responsibility is taken for any error, omission, or misstatement and any intending purchaser or tenants must satisfy themselves by inspection or otherwise as to the correctness or each of the statements contained in these particulars/plans.