



NOTES:  
 RESPONSIBILITY IS NOT ACCEPTED FOR ERRORS MADE BY OTHERS IN SCALING FROM THIS DRAWING.  
 ALL CONSTRUCTION INFORMATION SHOULD BE TAKEN FROM FIGURED DIMENSIONS ONLY  
 NO WARRANTY AS TO THE PRECISION OF THIS DRAWING IS GIVEN NOR SHOULD BE INFERRED  
 CONSTRUCTION DRAWINGS TO BE READ IN CONJUNCTION WITH SPECIFICATIONS, SCHEDULES AND DRAWINGS FROM STRUCTURAL AND MECHANICAL ENGINEERS.

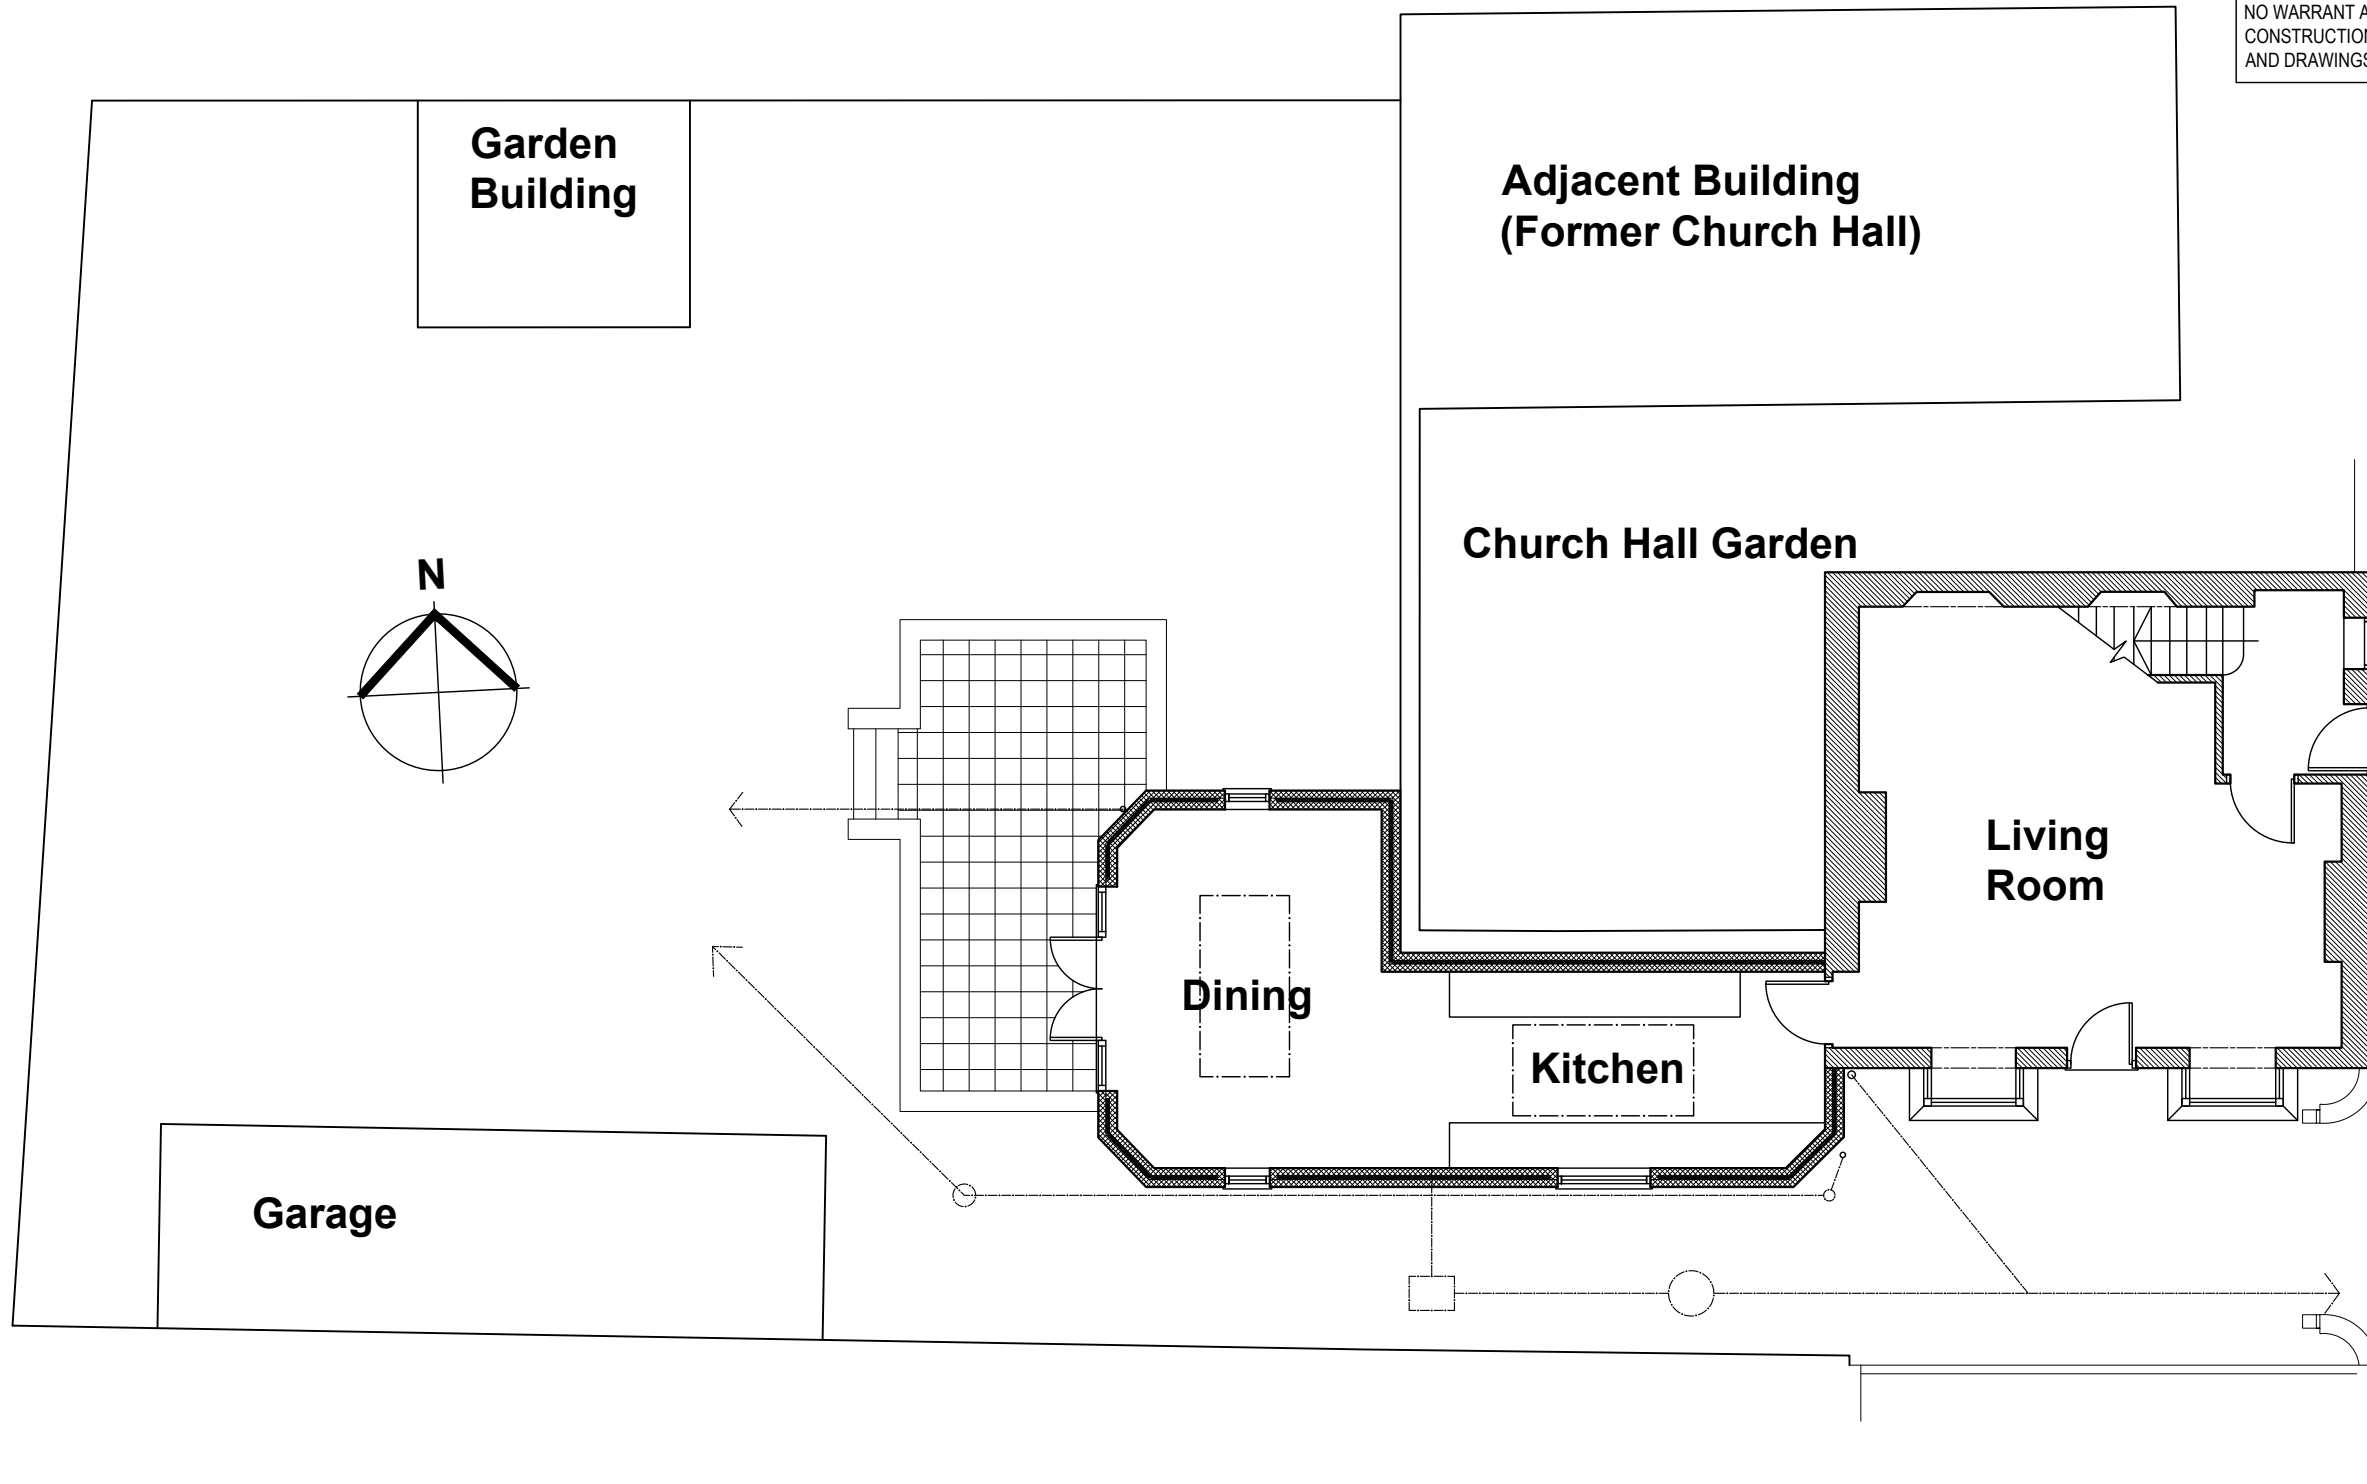

REVISION	DATE	DRAWN	CHECKED	DESCRIPTION	
CLIENT	Mr S Thomas	SCALE	1:100	DATE	April 2021
PROJECT	Farriers Forge, Main Street, Clanfield, OX18 2SH	DRAWN	MH	CHECKED	MH
DRAWING TITLE	Ground Floor Plan As Existing	JOB NUMBER	<b>1598</b>	DRAWING NO.	<b>02</b>
				REVISION	

 

**Spirit Architecture**  
 Creating Inspiring Design & Sustainable Architecture  
 4 Haycroft Road, Sherborne, Cheltenham, Gloucestershire, GL54 3DY

© ALL RIGHTS RESERVED  
 REPORT ALL DISCREPANCIES  
 CONTRACTORS - DO NOT SCALE FROM DRAWING  
 CHECK DIMENSIONS ON SITE  
 Tel: 01451 839003 E: enquiries@spiritarchitecture.co.uk