
 


NOTES:  
 RESPONSIBILITY IS NOT ACCEPTED FOR ERRORS MADE BY OTHERS IN SCALING FROM THIS DRAWING.  
 ALL CONSTRUCTION INFORMATION SHOULD BE TAKEN FROM FIGURED DIMENSIONS ONLY  
 NO WARRANTY AS TO THE PRECISION OF THIS DRAWING IS GIVEN NOR SHOULD BE INFERRED  
 CONSTRUCTION DRAWINGS TO BE READ IN CONJUNCTION WITH SPECIFICATIONS, SCHEDULES AND DRAWINGS FROM STRUCTURAL AND MECHANICAL ENGINEERS.

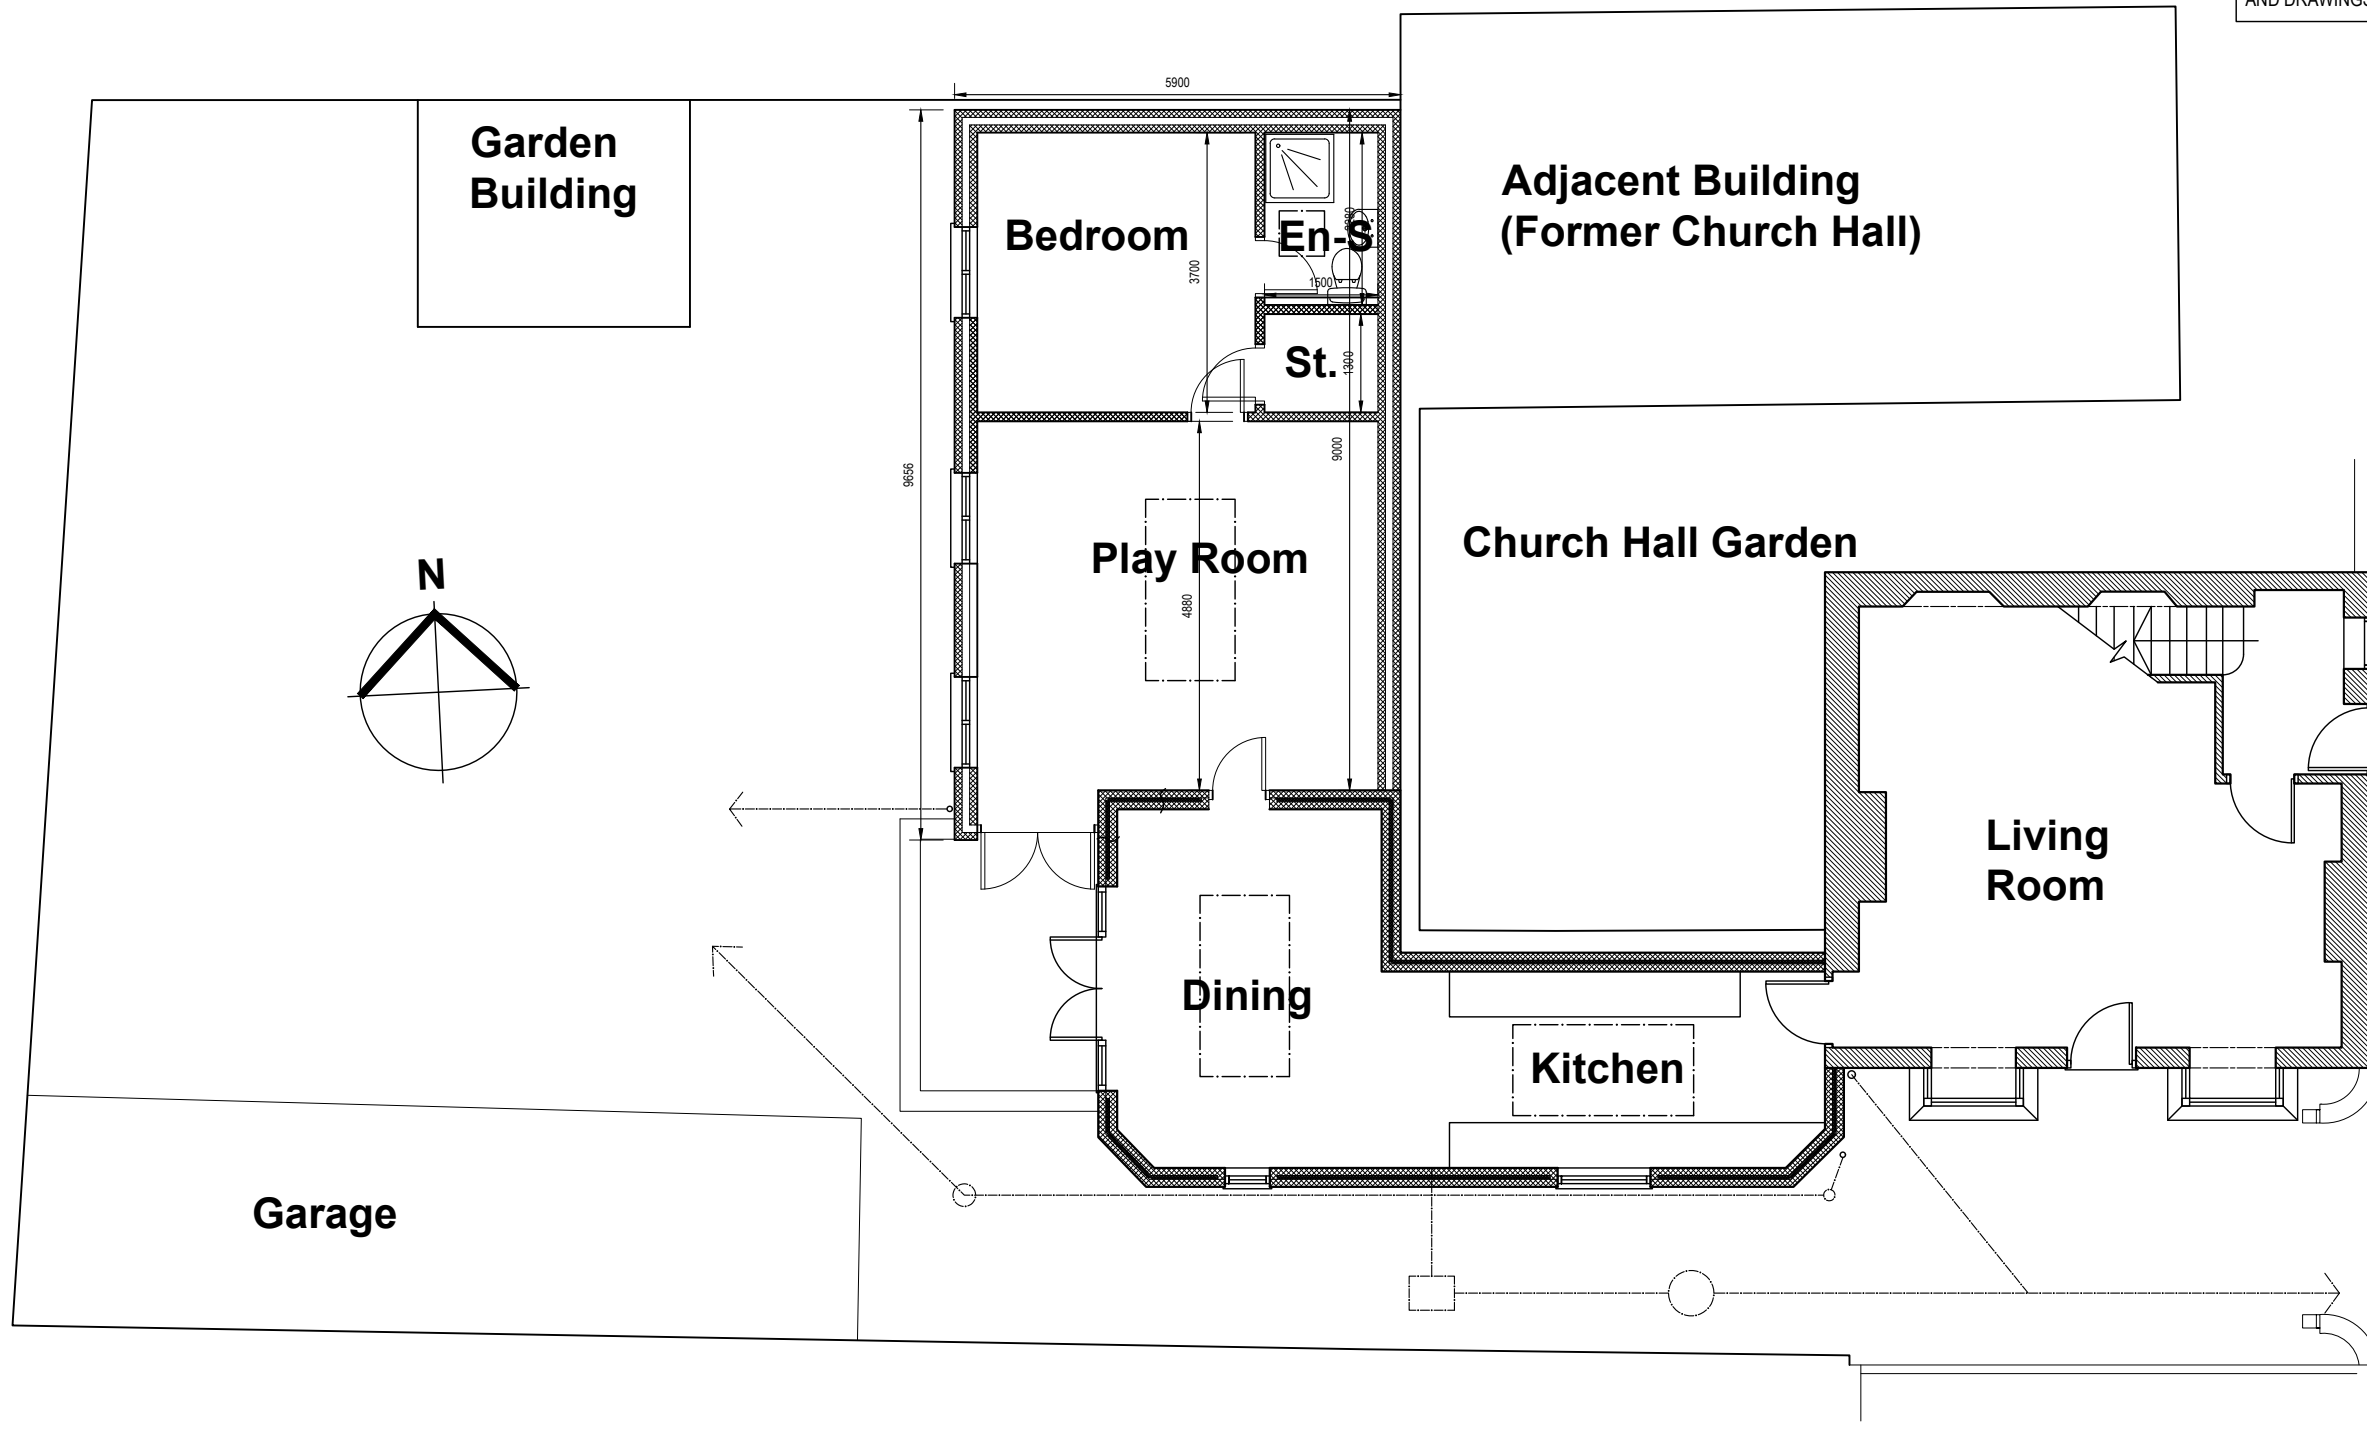

REVISION	DATE	DRAWN	CHECKED	DESCRIPTION
CLIENT	SCALE	DATE		
Mr S Thomas	1:100	April 2021		
PROJECT	DRAWN	CHECKED		
Farriers Forge, Main Street, Clanfield, OX18 2SH	MH	MH		
DRAWING TITLE	JOB NUMBER	DRAWING NO.	REVISION	
Ground Floor Plan As Proposed	<b>1598</b>	<b>04</b>	<b>A</b>	

**Spirit Architecture**  
 Creating Inspiring Design & Sustainable Architecture  
 4 Haycroft Road, Sherborne, Cheltenham, Gloucestershire, GL54 3DY

© ALL RIGHTS RESERVED  
 REPORT ALL DISCREPANCIES  
 CONTRACTORS - DO NOT SCALE FROM DRAWING  
 CHECK DIMENSIONS ON SITE  
 Tel: 01451 839003 E: enquiries@spiritarchitecture.co.uk