



NOTES:
 RESPONSIBILITY IS NOT ACCEPTED FOR ERRORS MADE BY OTHERS IN SCALING FROM THIS DRAWING.
 ALL CONSTRUCTION INFORMATION SHOULD BE TAKEN FROM FIGURED DIMENSIONS ONLY
 NO WARRANT AS TO THE PRECISION OF THIS DRAWING IS GIVEN NOR SHOULD BE INFERRED
 CONSTRUCTION DRAWINGS TO BE READ IN CONJUNCTION WITH SPECIFICATIONS, SCHEDULES AND DRAWINGS FROM STRUCTURAL AND MECHANICAL ENGINEERS.

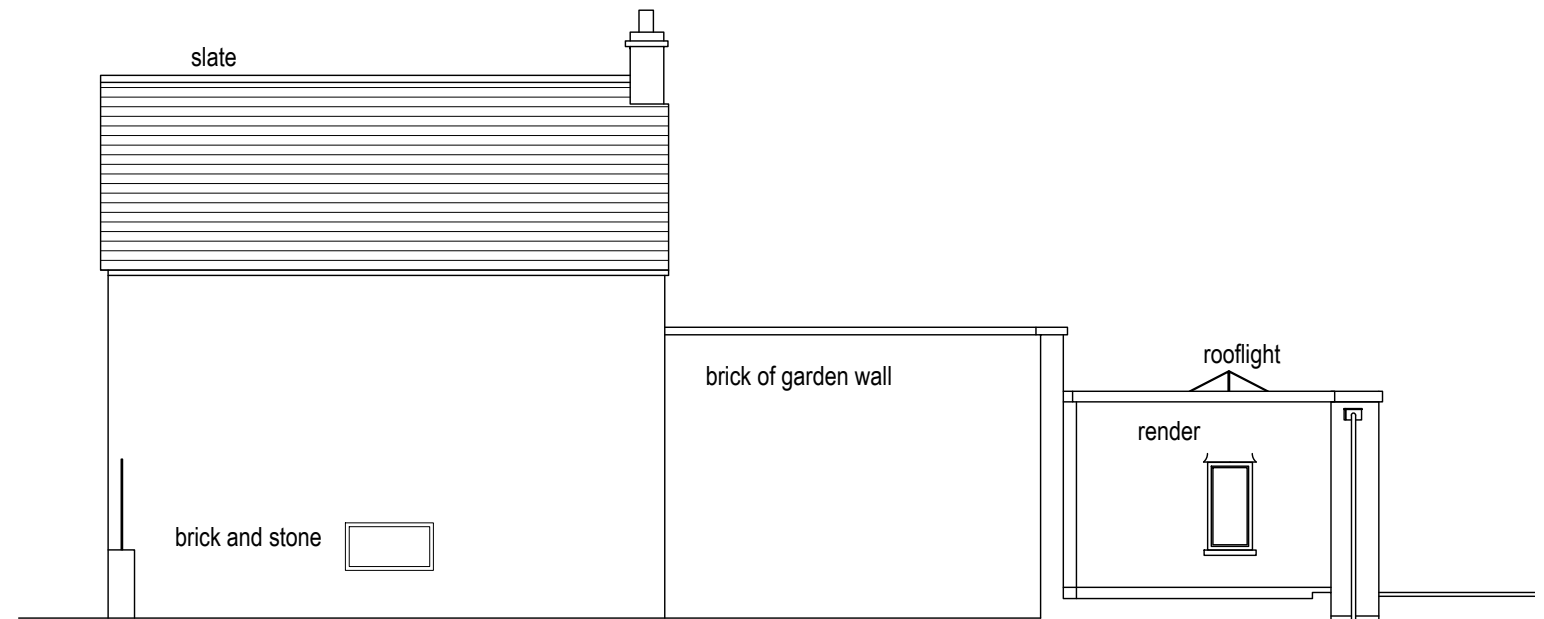


South Elevation



North Elevation

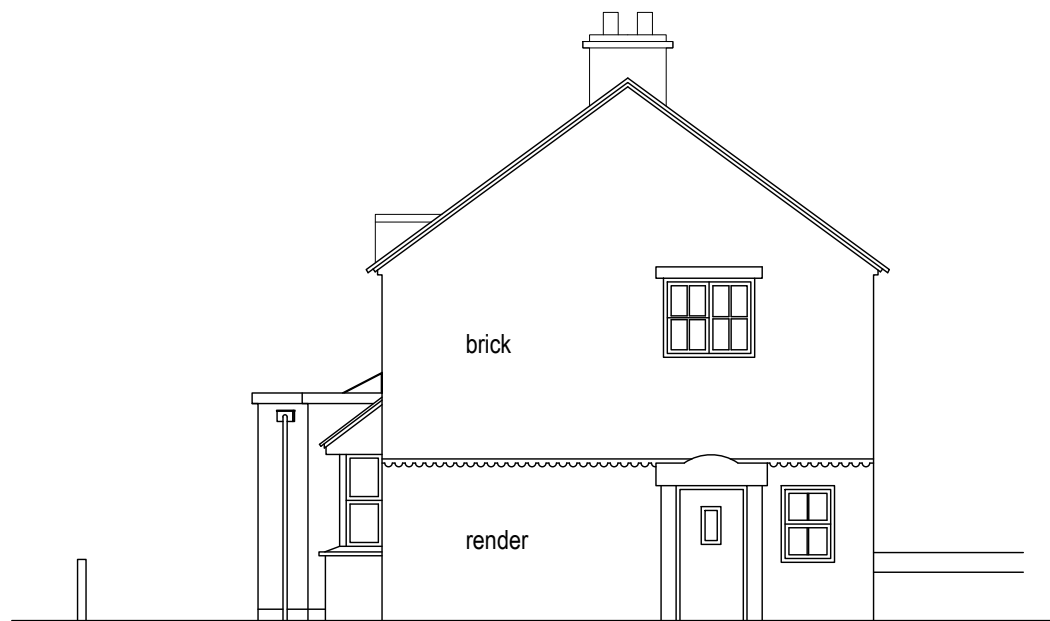

East Elevation

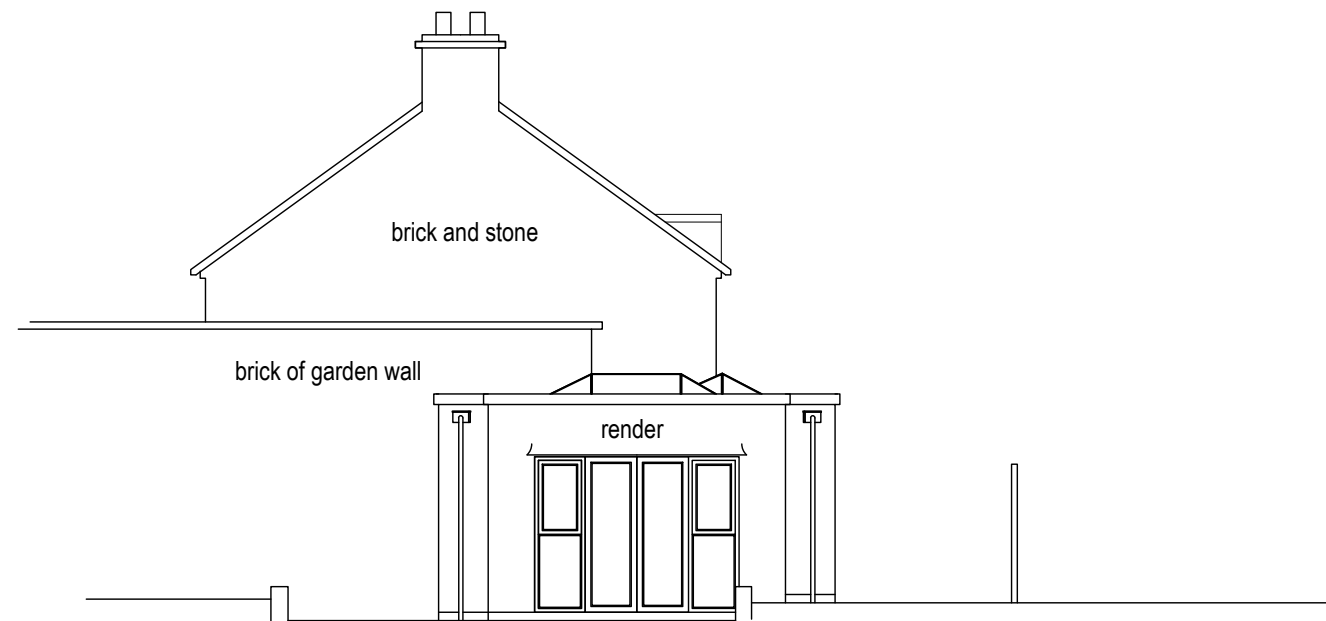

West Elevation

SCALE 1 : 100
 SCALE 1 : 1

REVISION	DATE	DRAWN	CHECKED	DESCRIPTION	SCALE	DATE
					1:100	April 2021
CLIENT				Mr S Thomas	DRAWN	
PROJECT				Farriers Forge, Main Street, Clanfield, OX18 2SH	CHECKED	
DRAWING TITLE				Elevations	JOB NUMBER	
				As Existing	DRAWING NO.	
					REVISION	
					1598	03
						A

Spirit Architecture
 Creating Inspiring Design & Sustainable Architecture
 4 Haycroft Road, Sherborne, Cheltenham, Gloucestershire, GL54 3DY

ALL RIGHTS RESERVED
 REPORT ALL DISCREPANCIES
 CONTRACTORS - DO NOT SCALE FROM DRAWING
 CHECK DIMENSIONS ON SITE

Tel: 01451 839003 E: enquiries@spiritarchitecture.co.uk